


Location Plan

Site Address: Easting: 527987 Northing: 185418

Date Produced: 29-Apr-2024

Scale: 1:1250 @A4

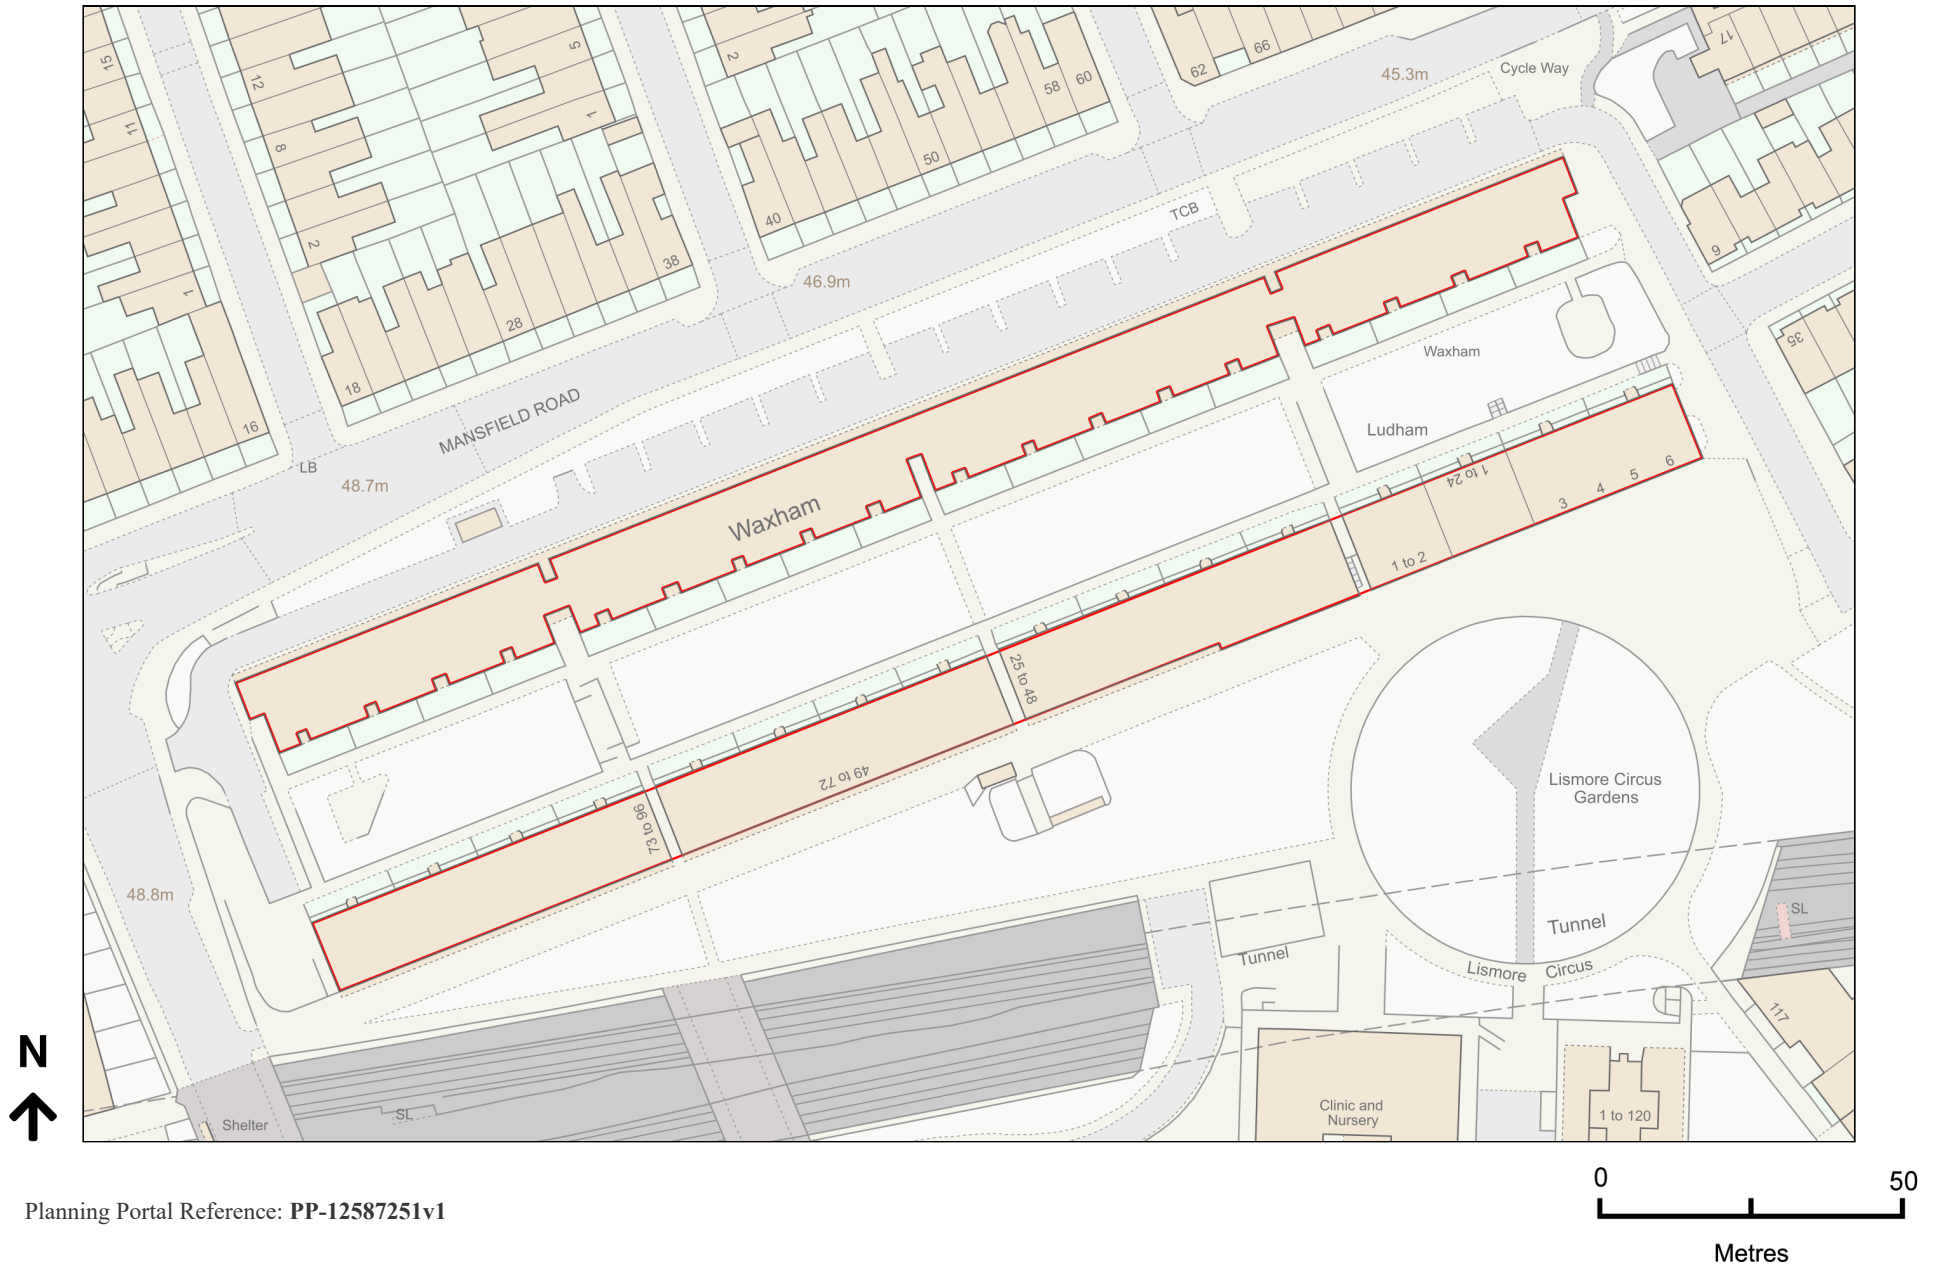

Planning Portal Reference: PP-12587251v1