This drawing is the copyright © of chapmanbdsp and shall not be copied or reproduced without permission. This drawing shall not be scaled.

NEW INDICATIVE PLANT ENCLOSURE

Unless stated otherwise, all dimensions are in millimetres. Where applicable, all dimensions shall be checked by the contractor onsite, prior to commencement of any works.

This drawing shall be read in conjunction with all other drawings and the services specification document(s).


All materials and workmanship shall conform with the relevant British & European Standards, Specifications and Codes of Practice.

This drawing is a "chapmanbdsp Standards - Document ©" and may contain references to equipment not required for, or applicable to, this particular project.

This drawing does not purport to contain every symbol used in the production of drawings for this project.

Reference to other drawings may be necessary for explanation of symbols not included here.

4. This drawing is for information purposes only.

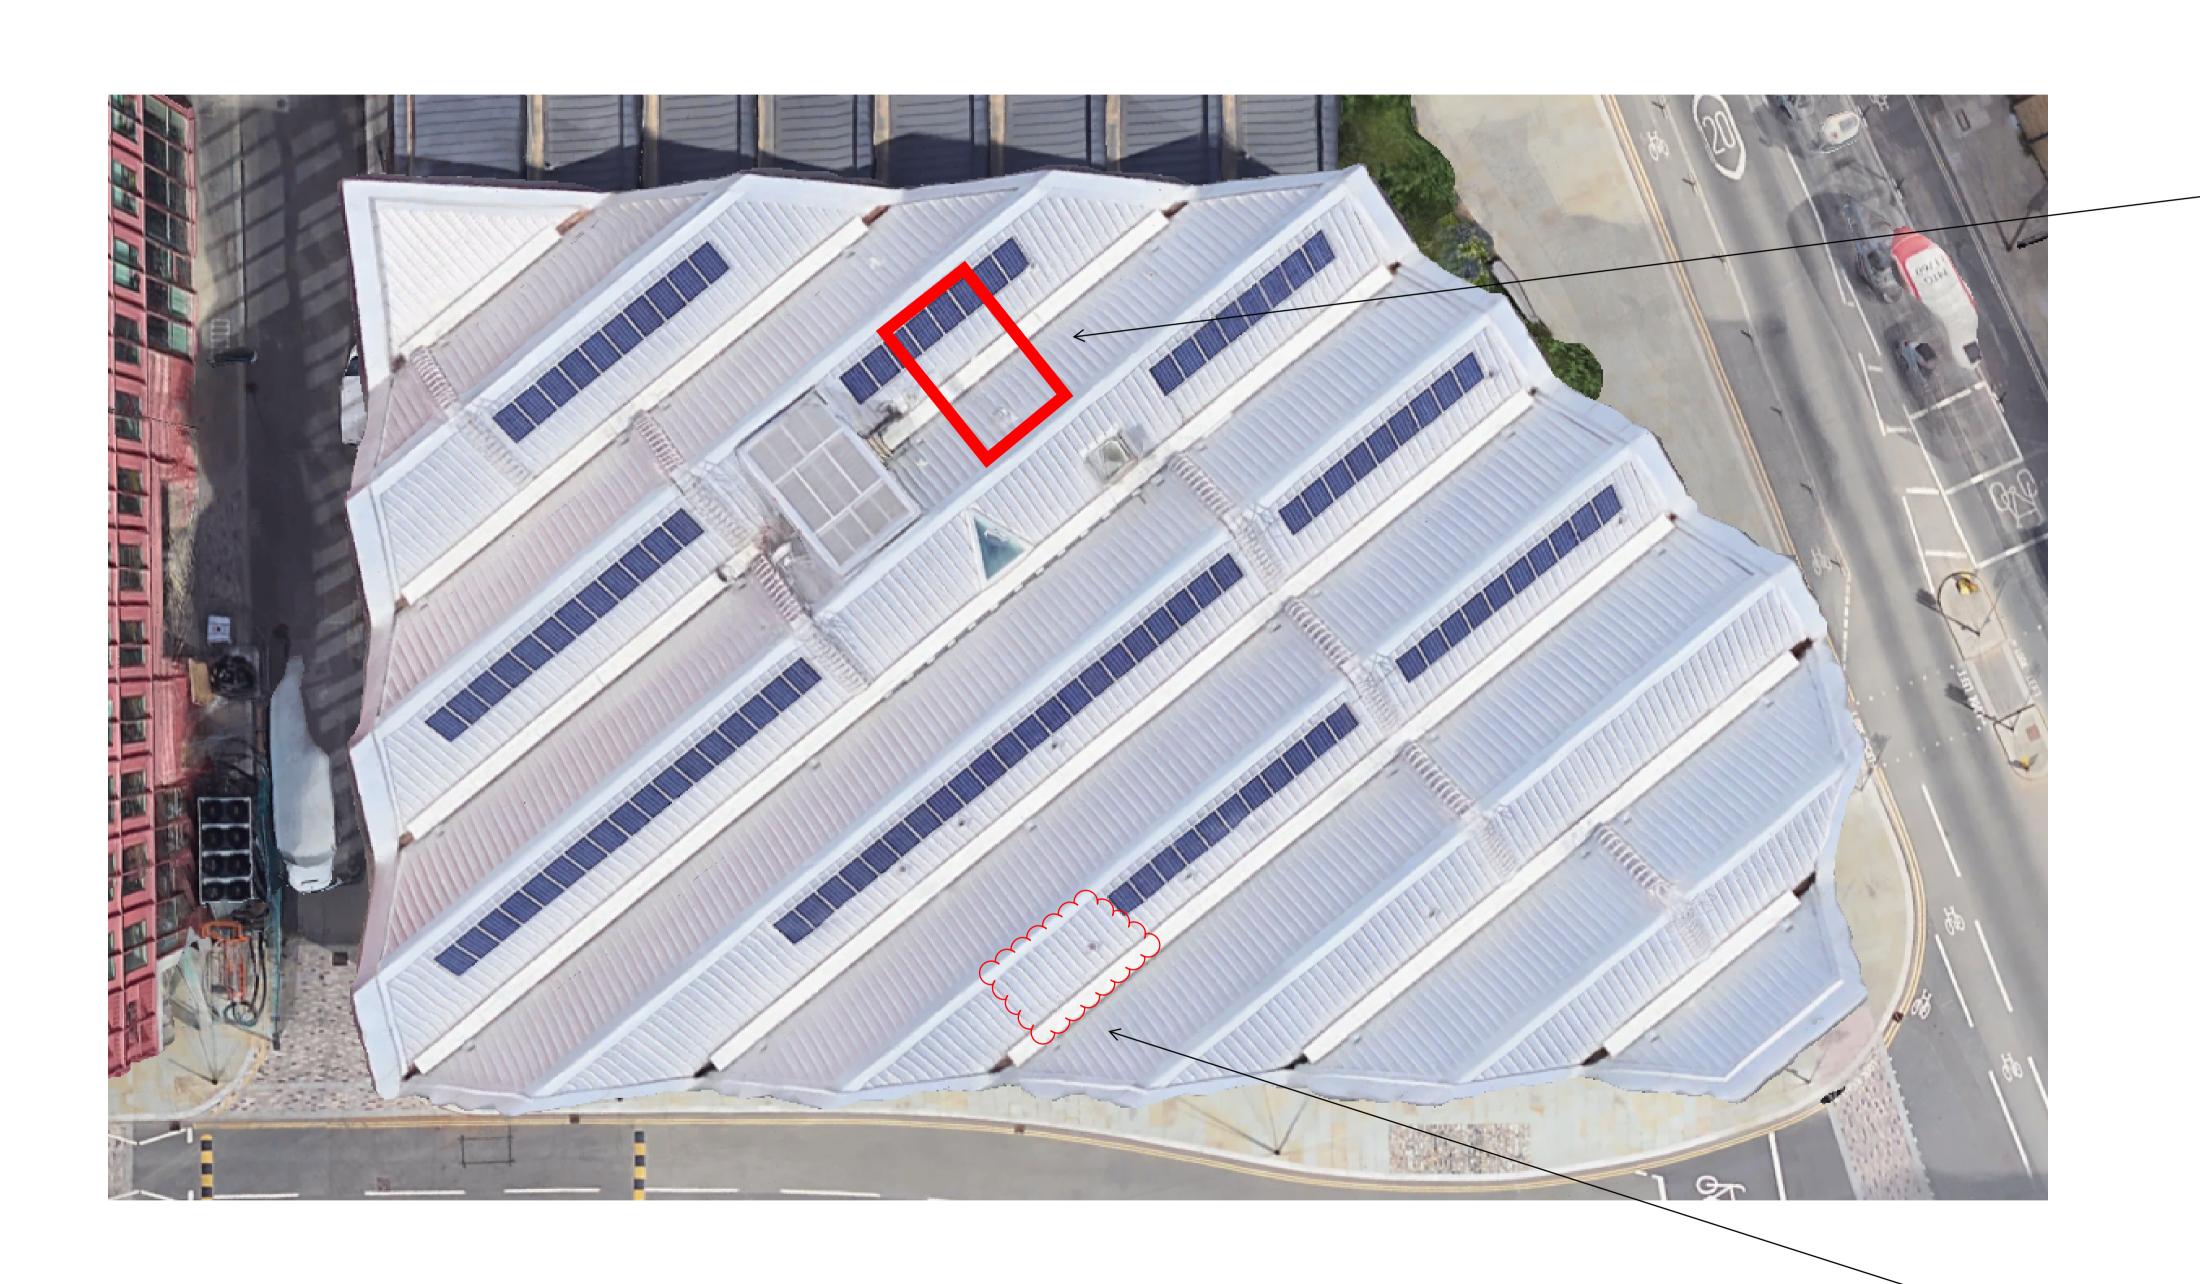

P01 15/03/24 ISSUED FOR INFORMATION

GOOGLE

CAD ENG

Drn Chkd

P01

FOR INFORMATION

RELOCATE PV TO HERE

X1 PHASE 2

Drawing Title

INDICATIVE PLANT ENCLOSURE LAYOUT

chapmanbdsp

Date origin MAR '23 Checked

Scale @ A1 NTS File/BIM ref 61968-CBD-RF-XX-DR-M-1000.dwg

61968-CBD-RF-XX-DR-M-1000