



GARDEN LEVEL PLAN 1:100

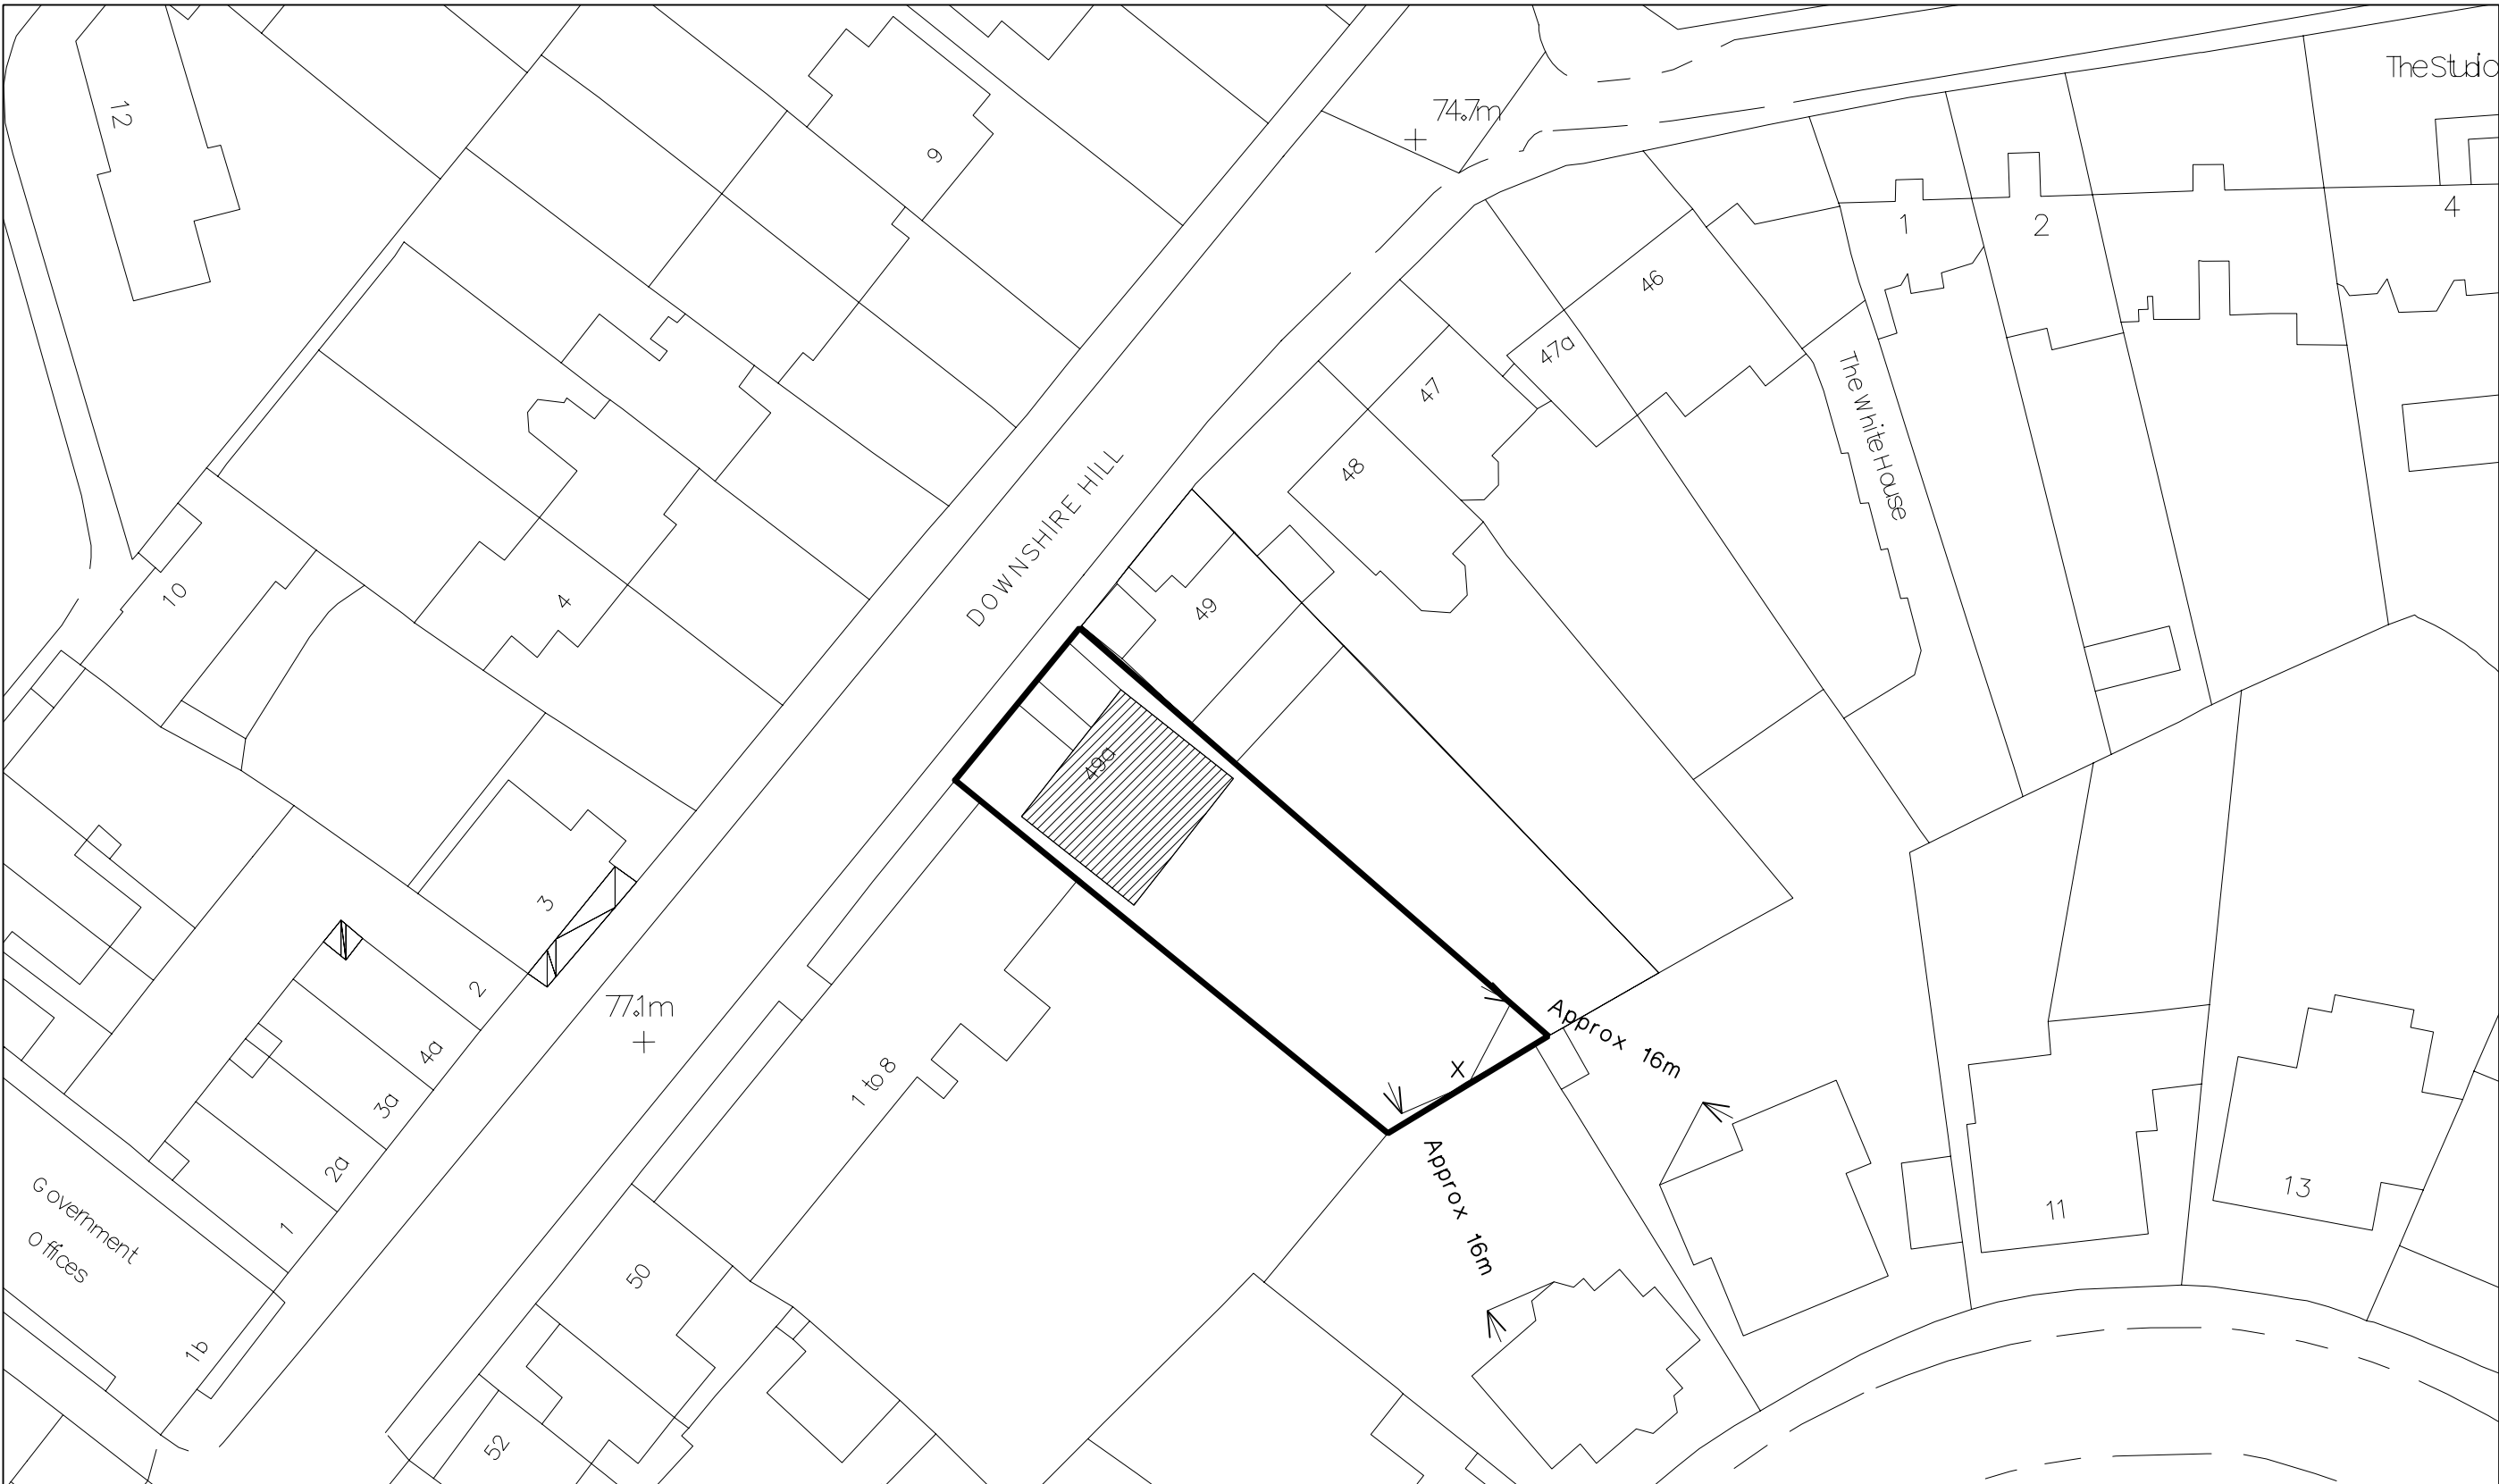

LOCATION PLAN 1:100

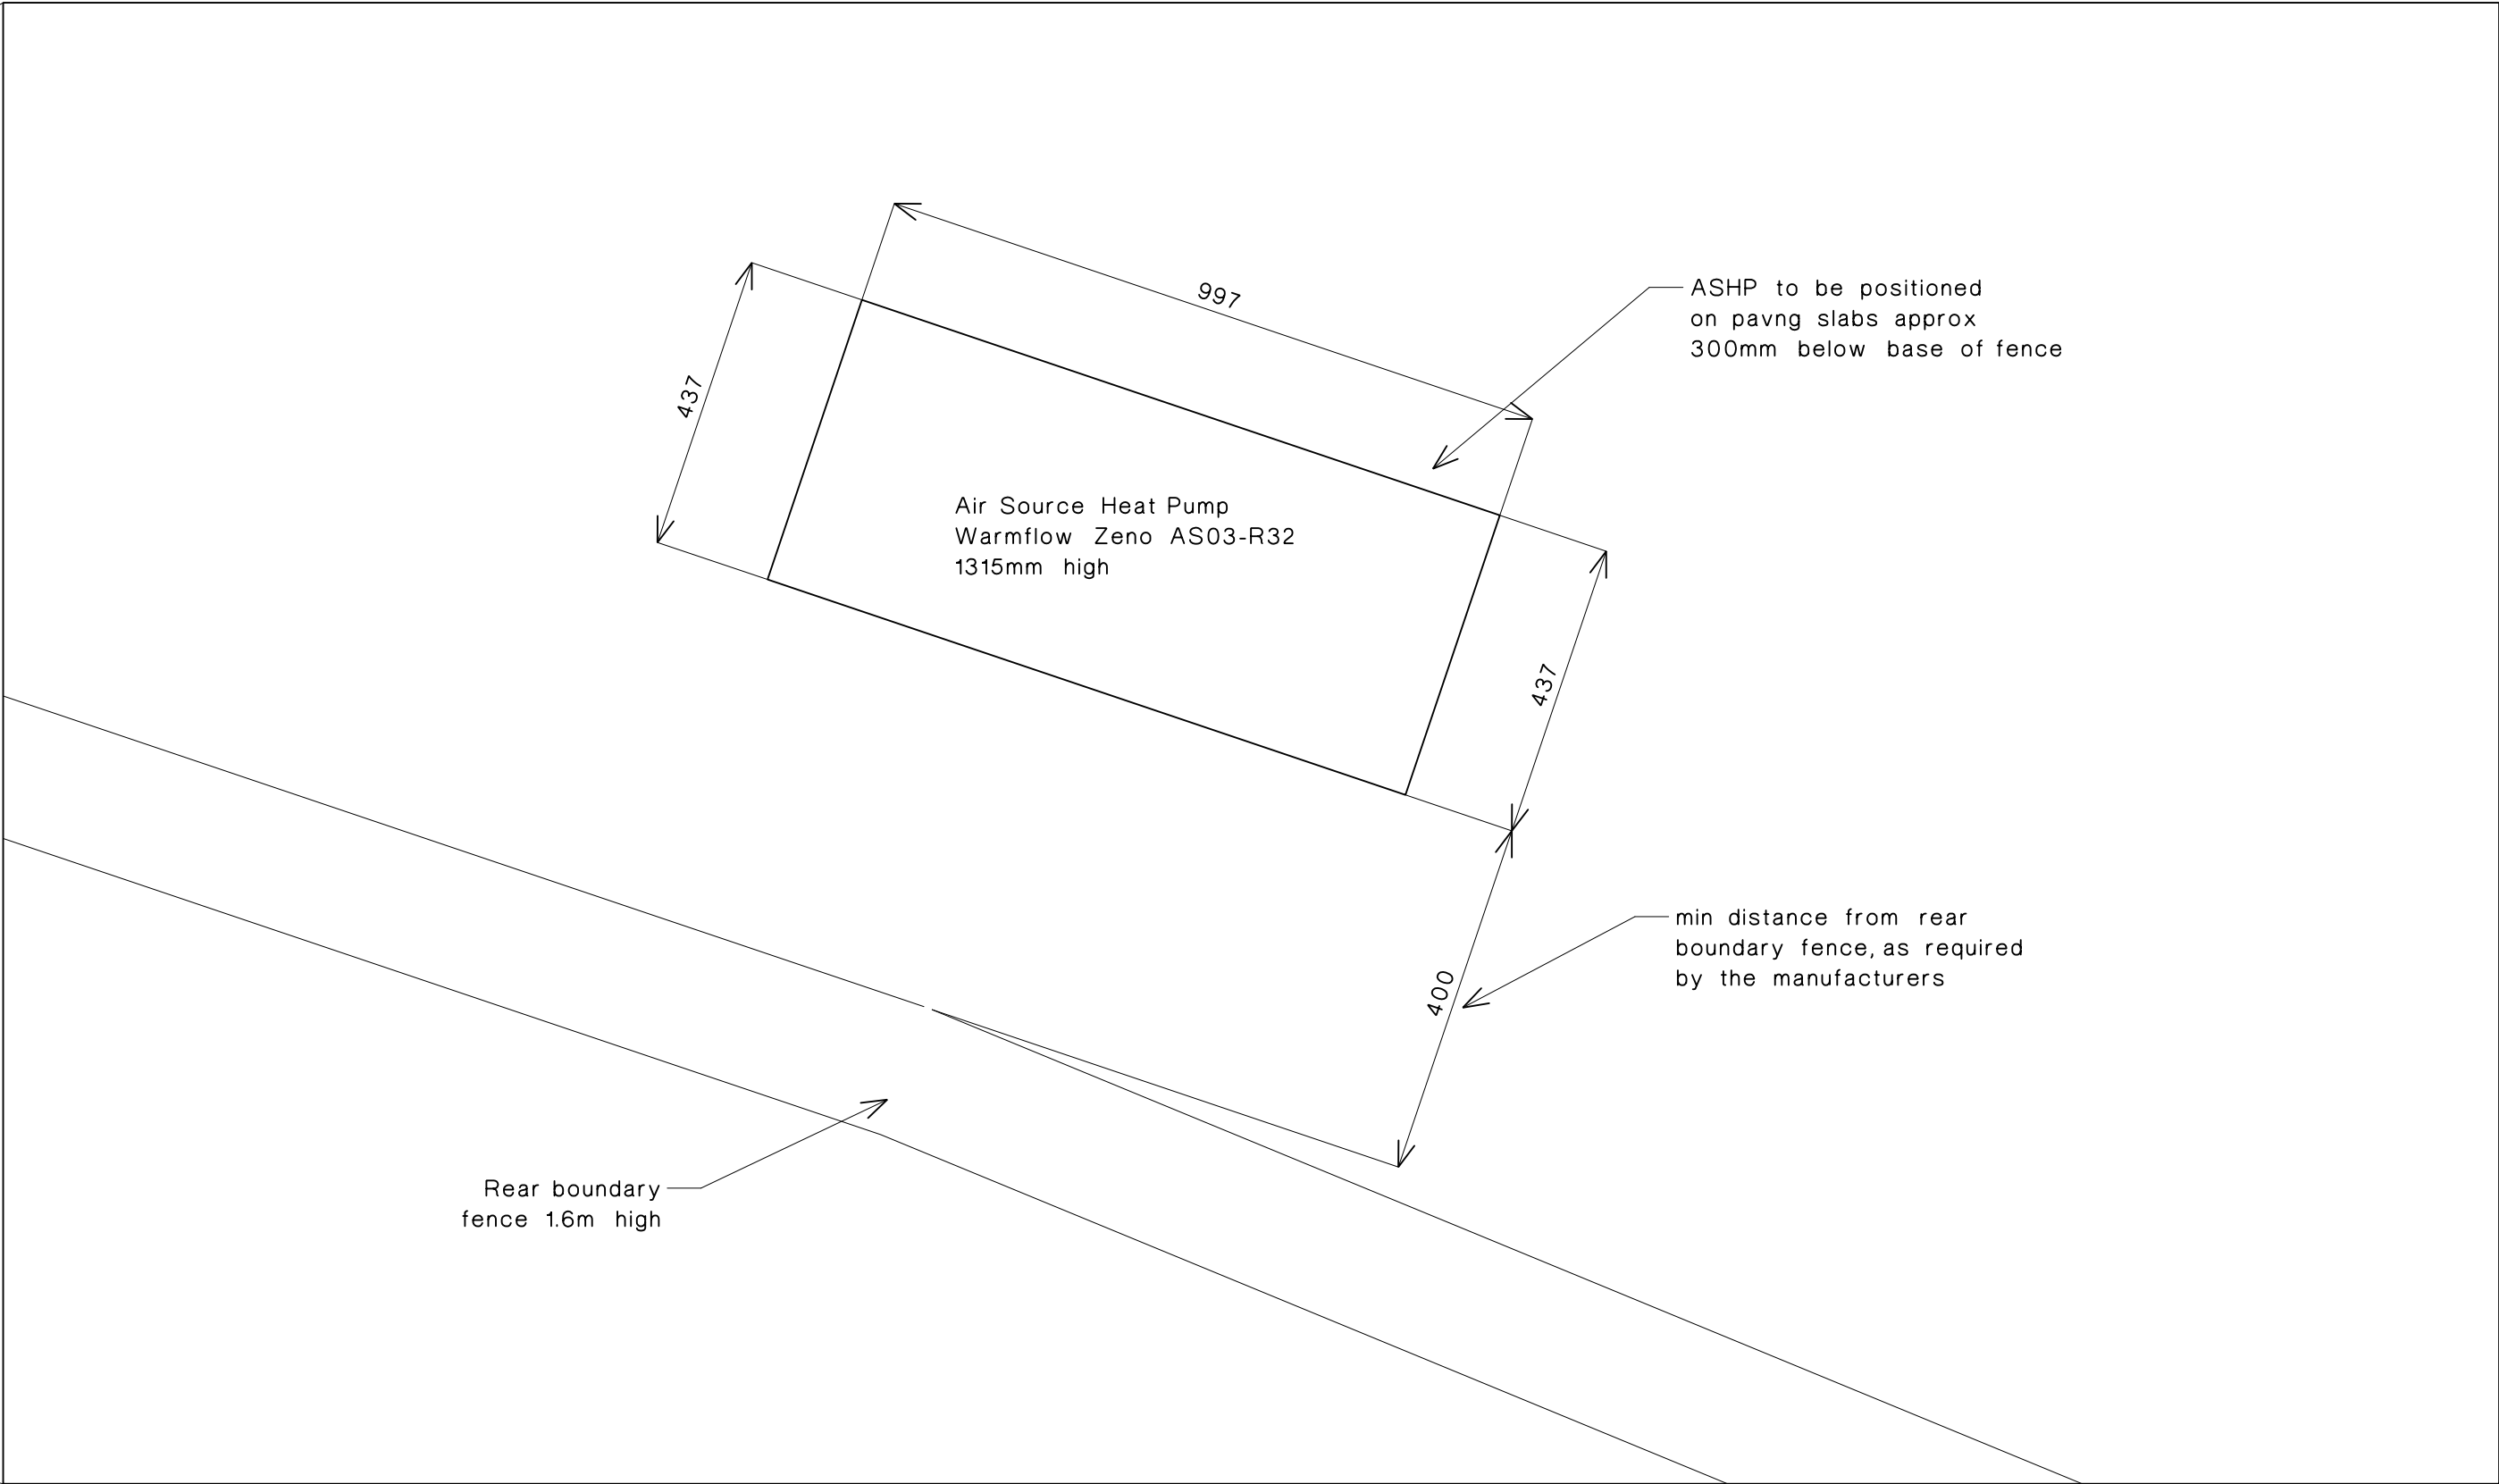

AIR SOURCE HEAT PUMP PLAN 1:10

LISTED BUILDING CONSENT

Work Package	Information	Tender	Briefing	Construct.	Work Package	Information	Tender	Briefing	Construct.	Date	Ref.	Revision	Date	Ref.	Revision	Project	49a Downshire Hill, London NW3 1NX
													24.04.2024	-	Issued for Listed Building Consent	Subject	PLANS - ashp positioning
																Scale	VARIES
																Date	April 2024
																Project Ref.	DWH
																Drawing No.	ASHP 001
																Rev.	-
																Architects	Sanel Hopkins Architects Ltd, 28 Northampton Park, London N1 2PJ tel: 020 7704 1901