


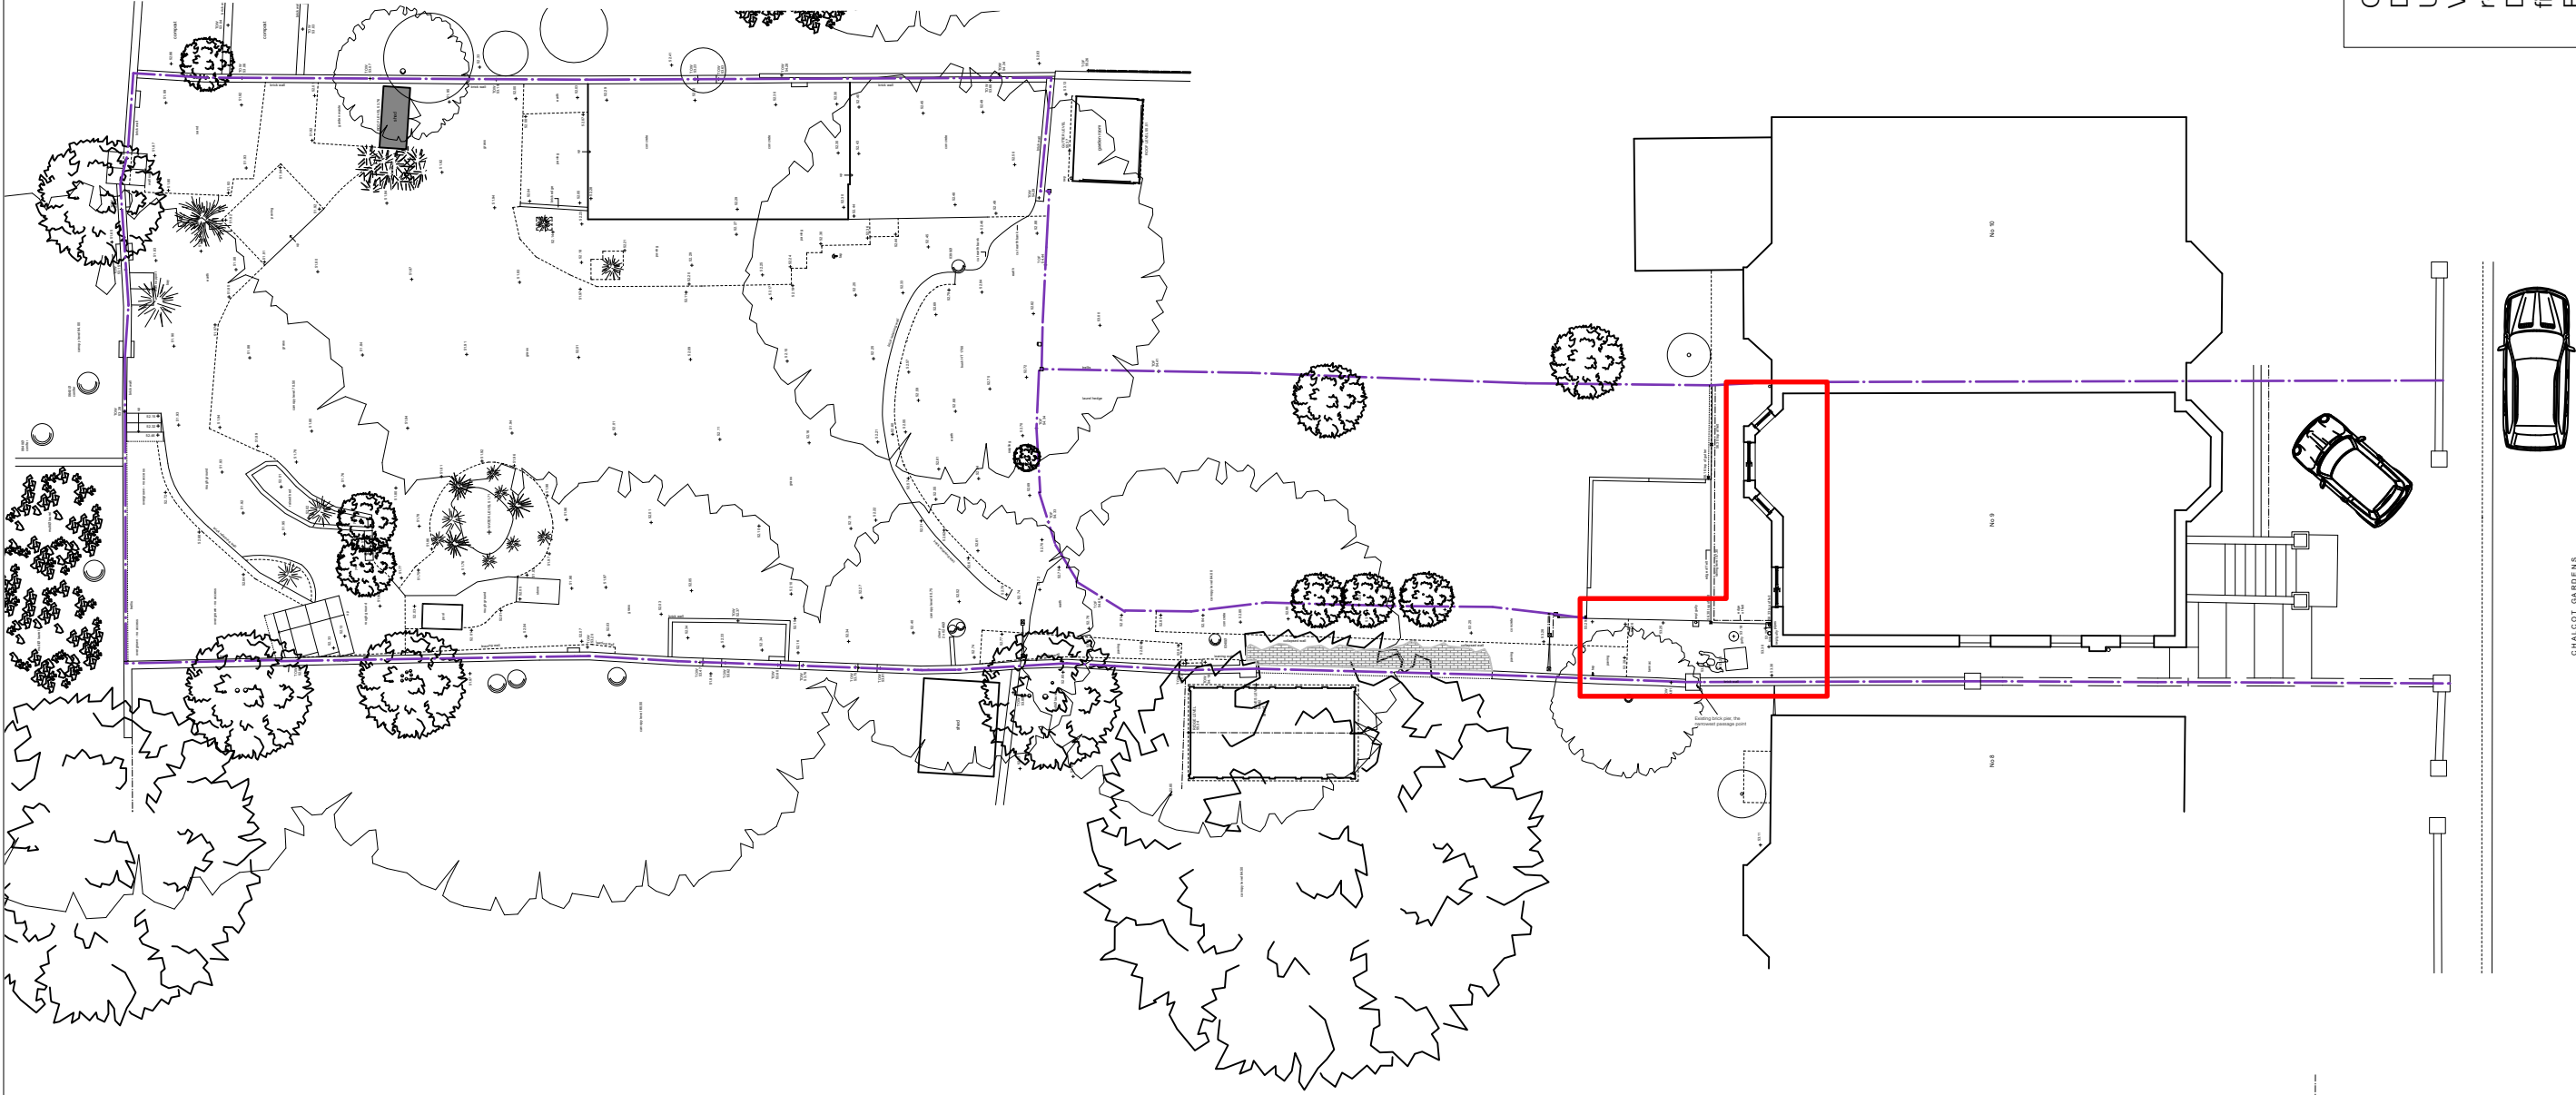

Key -

- TOF top of fence
- TOW top of wall
- ic inspection cover
- cl cable
- ul invert level
- uid building height
- sv stop valve
- dp depth
- bt telecom
- catv cable television
- conc concrete
- rl roof light
- cbord cupboard
- fp fireplace
- RIDG ridge level
- GUTTER gutter level
- svp soil and vent pipe
- rwp rain water pipe
- fb floorboard direction
- DH 1950 door height
- BH 2000 beam height
- AH 2500 arch head
- SPR 1800 spring point
- FS 0780 floor to sill
- SH 1850 sill to head
- US 1950 underside
- SC 2100 sloping ceiling
- CH 2520 room height
- overhead slope
- radiator
- A section marker
- boundary line
- area of work

General Notes:
Do not take measurements from drawing.
Use only figured dimensions.
Verify all dimensions and levels on site and report discrepancies to Employer.
Dimensions stated are measured from the finishes.
For full window dimensions see Schedule A.
For internal & external flooring see P650-P655.

TITLE:	Site Plan (existing)			NO:	E010	REV:	P1
PROJECT:	9 Chalcoot Gardens, NW3 4YB			SCALE:	1:200 1:100	PAPER:	A3 A1
				DATE:	30 April 2024		
				SANYA POLESCUK ARCHITECTS			
				8a BELSIZE COURT GARAGES LONDON NW3 5AJ			
				T:0207 431 8580 e-mail:enquiries@polescukarchitects.com			