



SECTION AA - Proposed  
1.100 @ A3

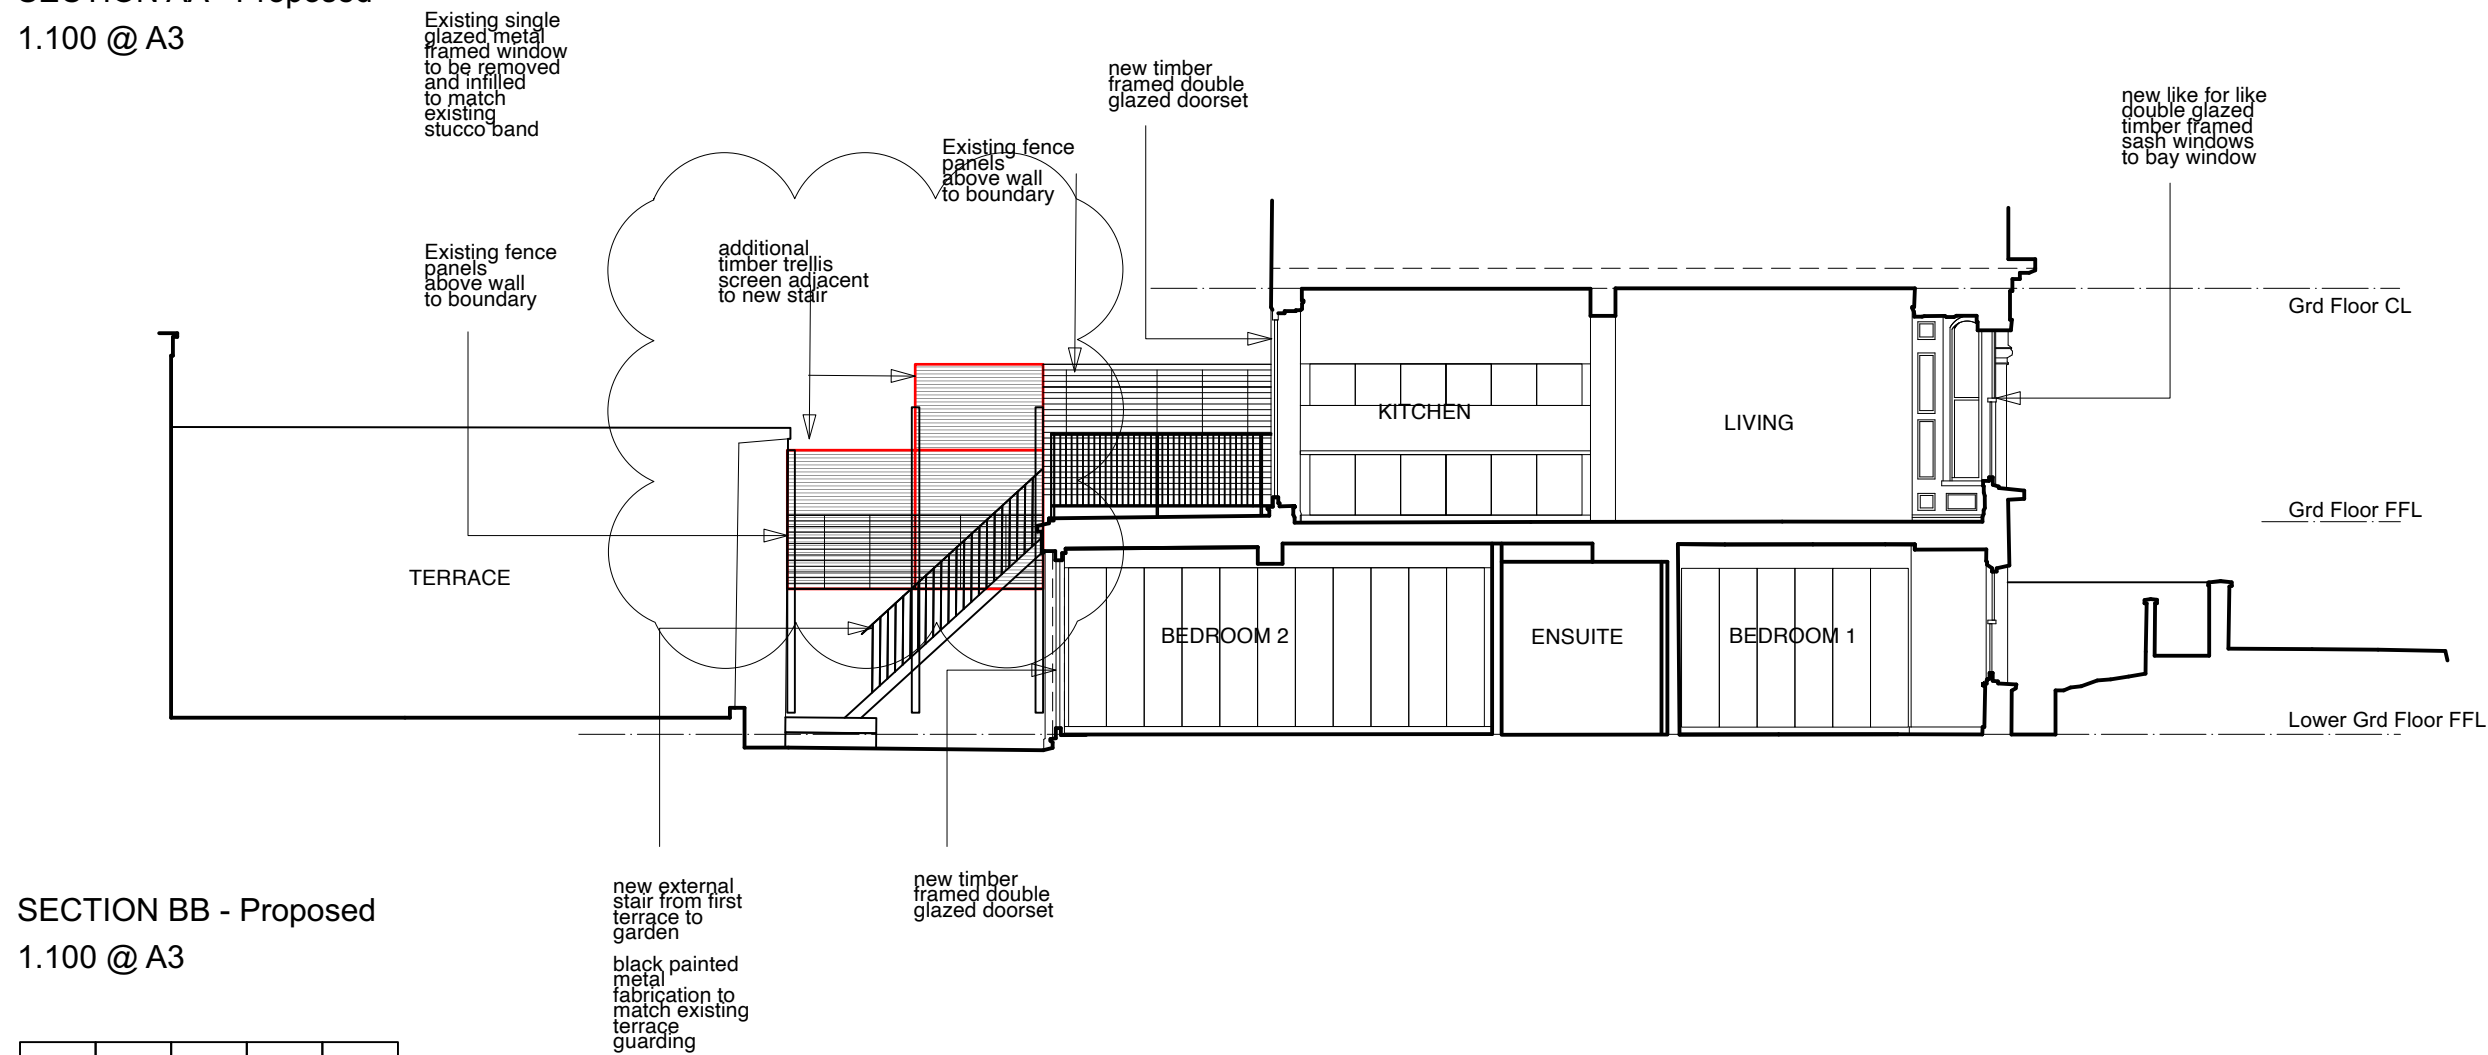

SECTION BB - Proposed  
1.100 @ A3

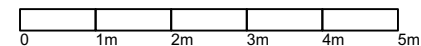

Notes

Revisions	
P1	230124 - Issued for Information
P2	230216 - Issued for Planning App
P3	230419 - Additional screening added

Architect  
MATHESON WHITELEY  
29 Berkeley Road, London N8 8RU  
studio@mathesonwhiteley.com  
07940422166

Project  
25A King Henrys Road, London NW3

Format ISO A3	Scale 1.100@A3
Status Planning	Date Jan 2024

Title  
Sections AA / BB -  
PROPOSED

Drawing Number 312	Revision P3
-----------------------	----------------