


N2 N3E N3 N4 N5 COMPAYNE GARDENS SCALE NOTE LOCATION Illustrative phasing plan to be updated periodically and managed through the 100 When this drawing is issued in uncontrolled CAD format it will be accompanied by a PDF version and is issued to enable the recipient to prepare their own documents / 20 0 50 construction management plan and is subject to reserved matters applications. models / drawings for which they are solely responsible. The recipient should report all drawing errors, omissions and discrepancies to the architect. All dimensions should be checked on site by the contractor and such dimensions shall be the contractor's responsibility. Allford Hall Monaghan Morris Limited accepts no responsibility or liability for:-- any use of this drawing by parties other than the party for whom it was prepared or for purposes other than those for which it was prepared - any alterations or additions to or discrepancies arising out of changes to the background information on which the drawings are based that was current at the time of issue, and which occur to that information after it has been issued by AHMM - any loss or degradation of the information held in this drawing resulting from the translation from the original file format to any other file format or from the recipients reading of it in any other programme or any version of the programme other than that which was used to prepare it - the accuracy of survey information provided by others or for any costs, claims, proceedings and expenses arising out of reliance on such information - any scaling from this drawing other than by the local planning authority solely for the purposes of the planning application to which it relates

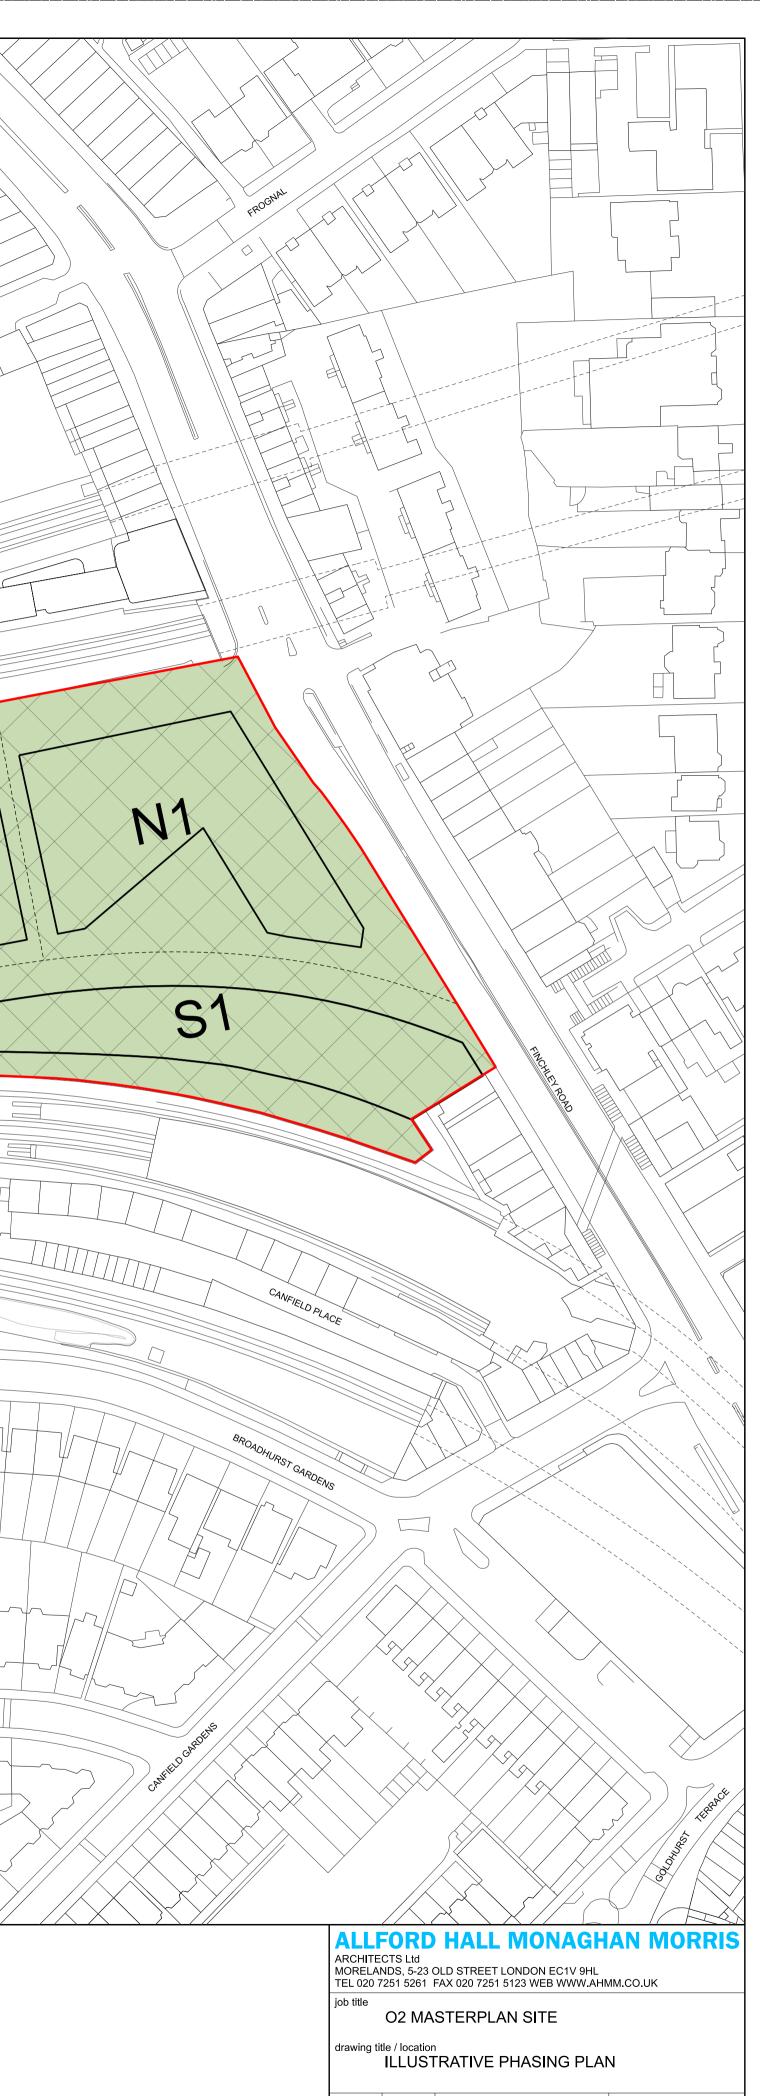

drawn bycheckedscalestatusTCRMC1:1000@A1; 1:2000@A3PLANNING source classification drawing no. revision zone 19066 X (00) P008 P02

project

© Allford Hall Monaghan Morris Limited