



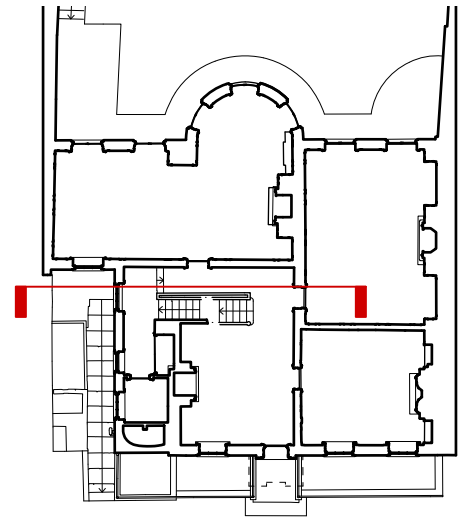

Part section to
show staircase

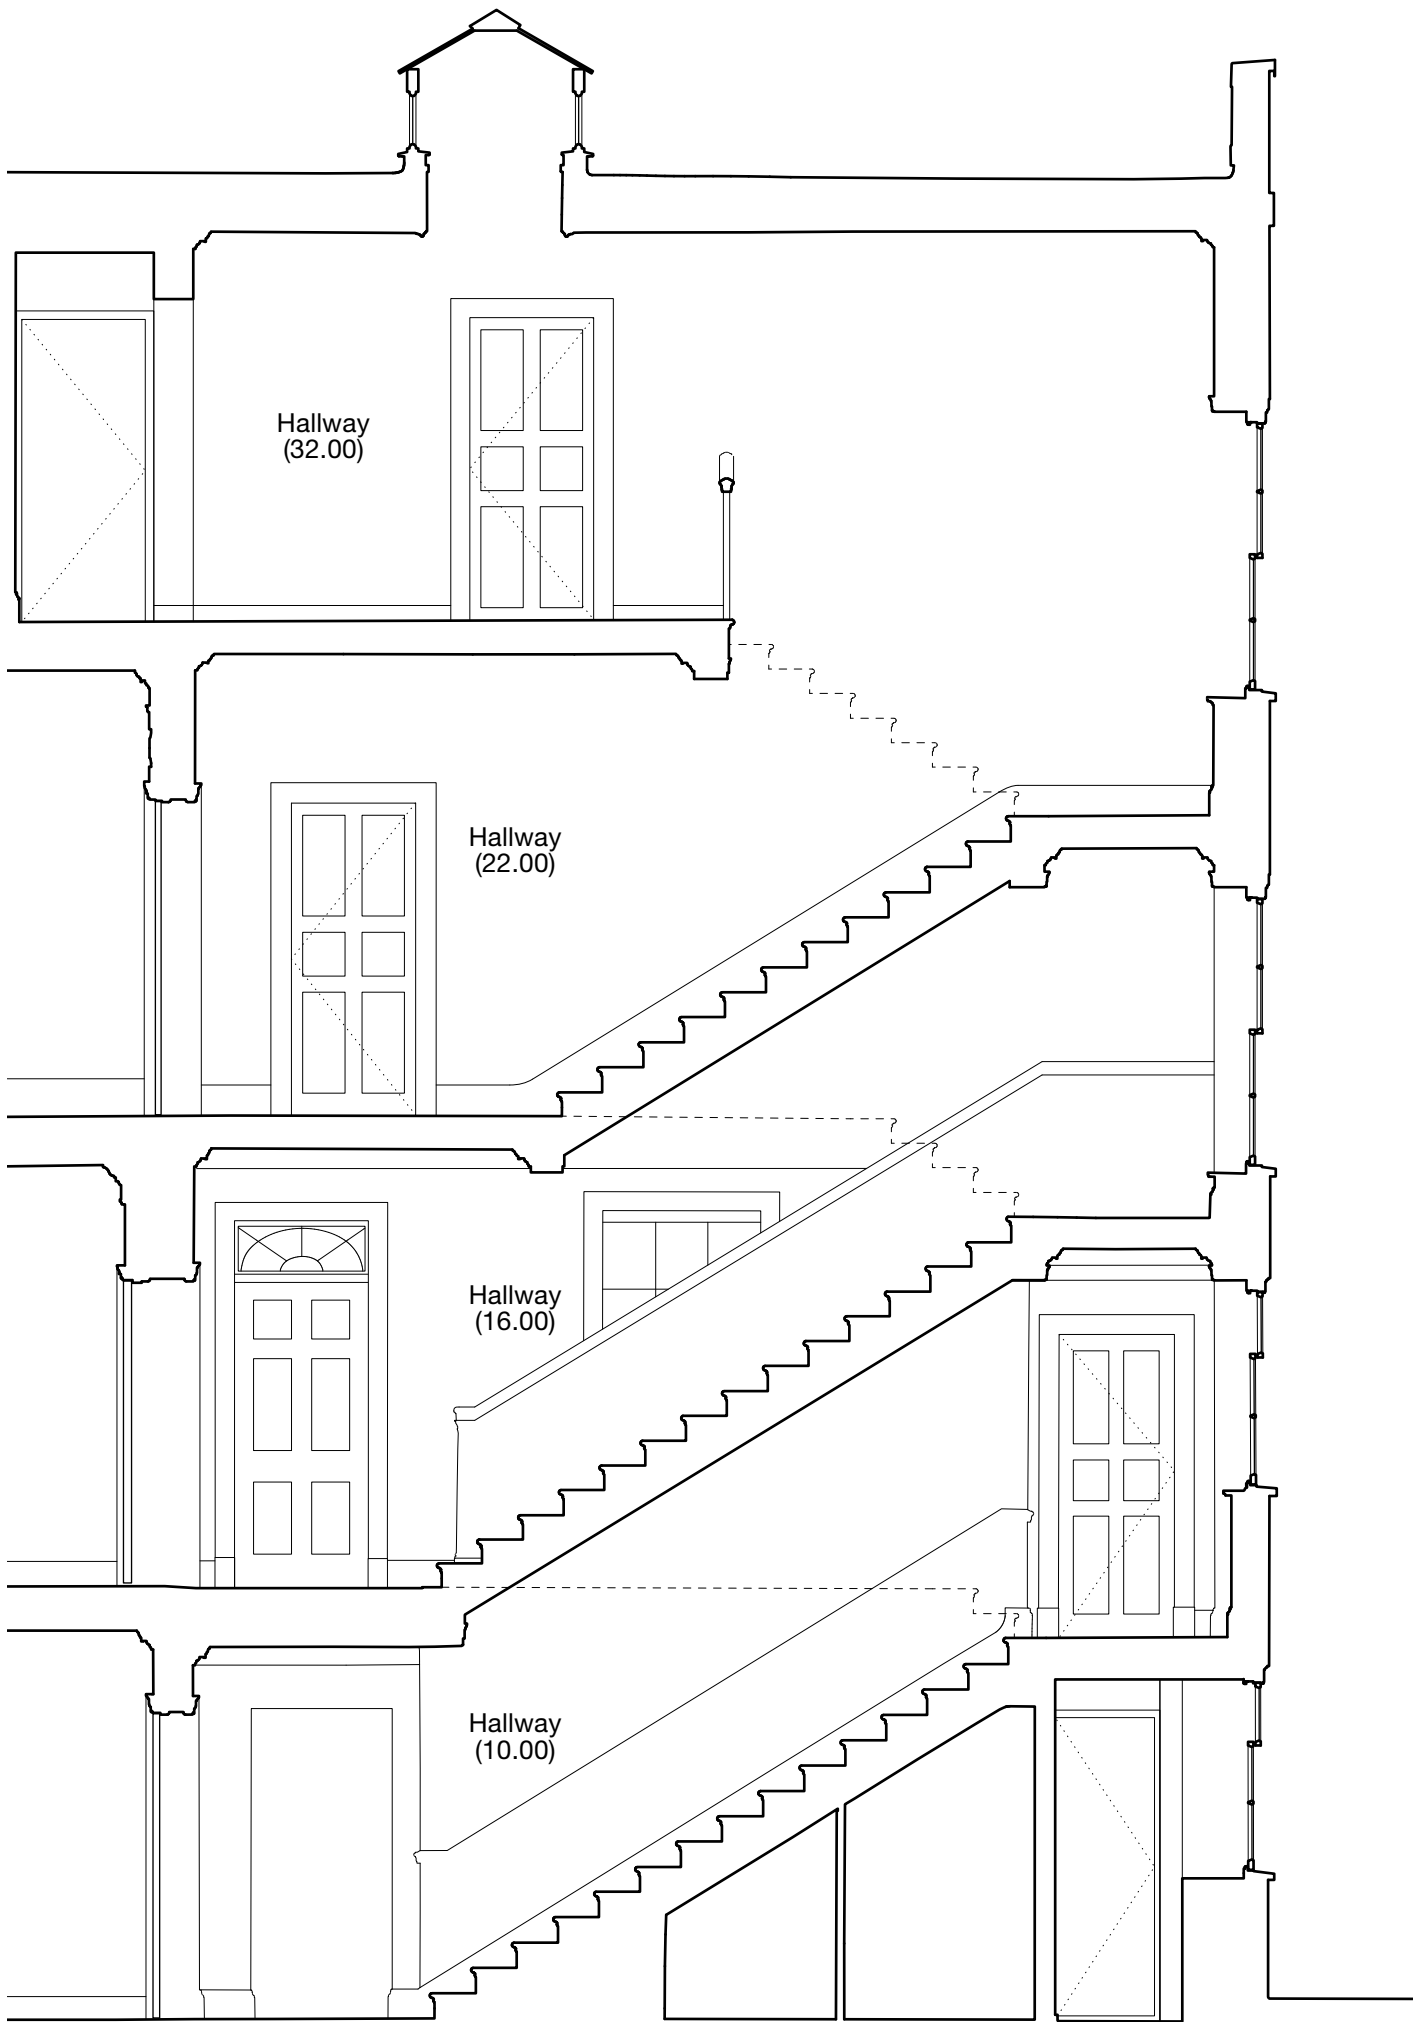

0 1 2 4m

31/44
Architects

6 Osborn Street
London
E1 6TD
United Kingdom
+44 (0)20 3735 7820
London@
3144architects.com

Client
No. 5 The Grove

Project
The Grove

Date
01/12/2023

Drawing name
Existing Section BB

Drawing number
44/2022/PL 0011

Status
PLANNING

Drawn Checked
JH JH

Scale / Format
1:50 / A1
1:100 / A3

Rev.	Date	Description	Drawn / Checked
------	------	-------------	-----------------

© 31/44 Architects
Do not scale from this drawing.
All dimensions to be verified on site.
This drawing is to be read in conjunction with all consultants information.
Any discrepancies to be reported immediately to the Architect.

Drawing may be scaled for planning purposes.