



Existing plans

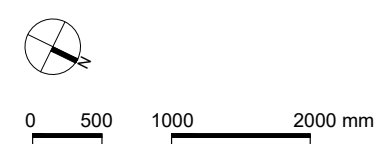


PLANNING APPLICATION

scale
1:50@A3

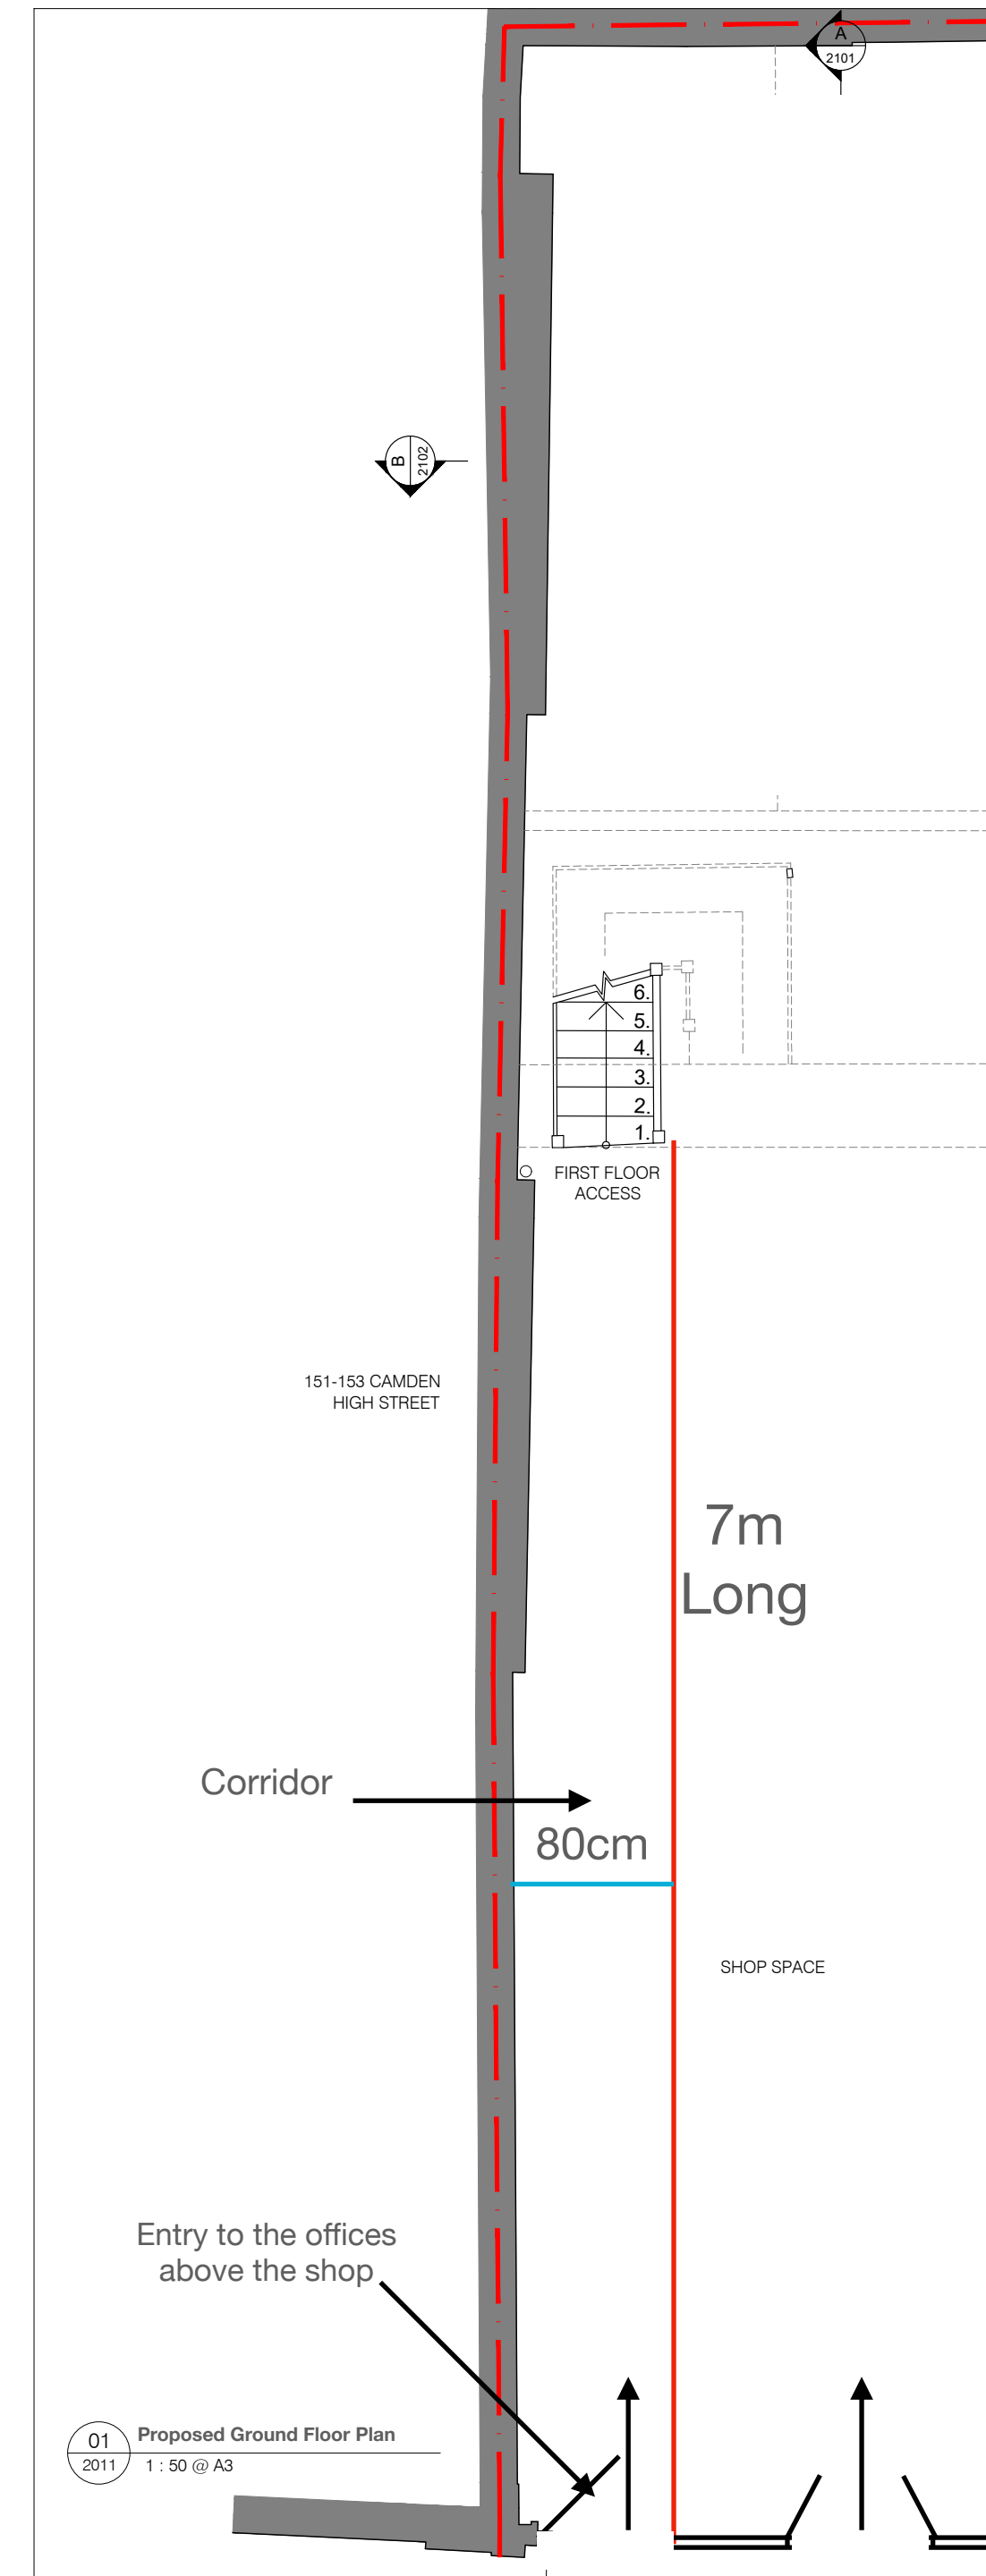

Proposed plans

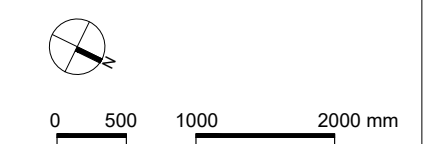

PLANNING APPLICATION

scale
1:50@A3

001 Rev _