



THIS DRAWING IS TO BE READ IN CONJUNCTION WITH ALL RELEVANT STRUCTURAL ENGINEERS AND MECHANICAL AND ELECTRICAL ENGINEERS DRAWINGS, DETAILS AND SPECIFICATIONS.

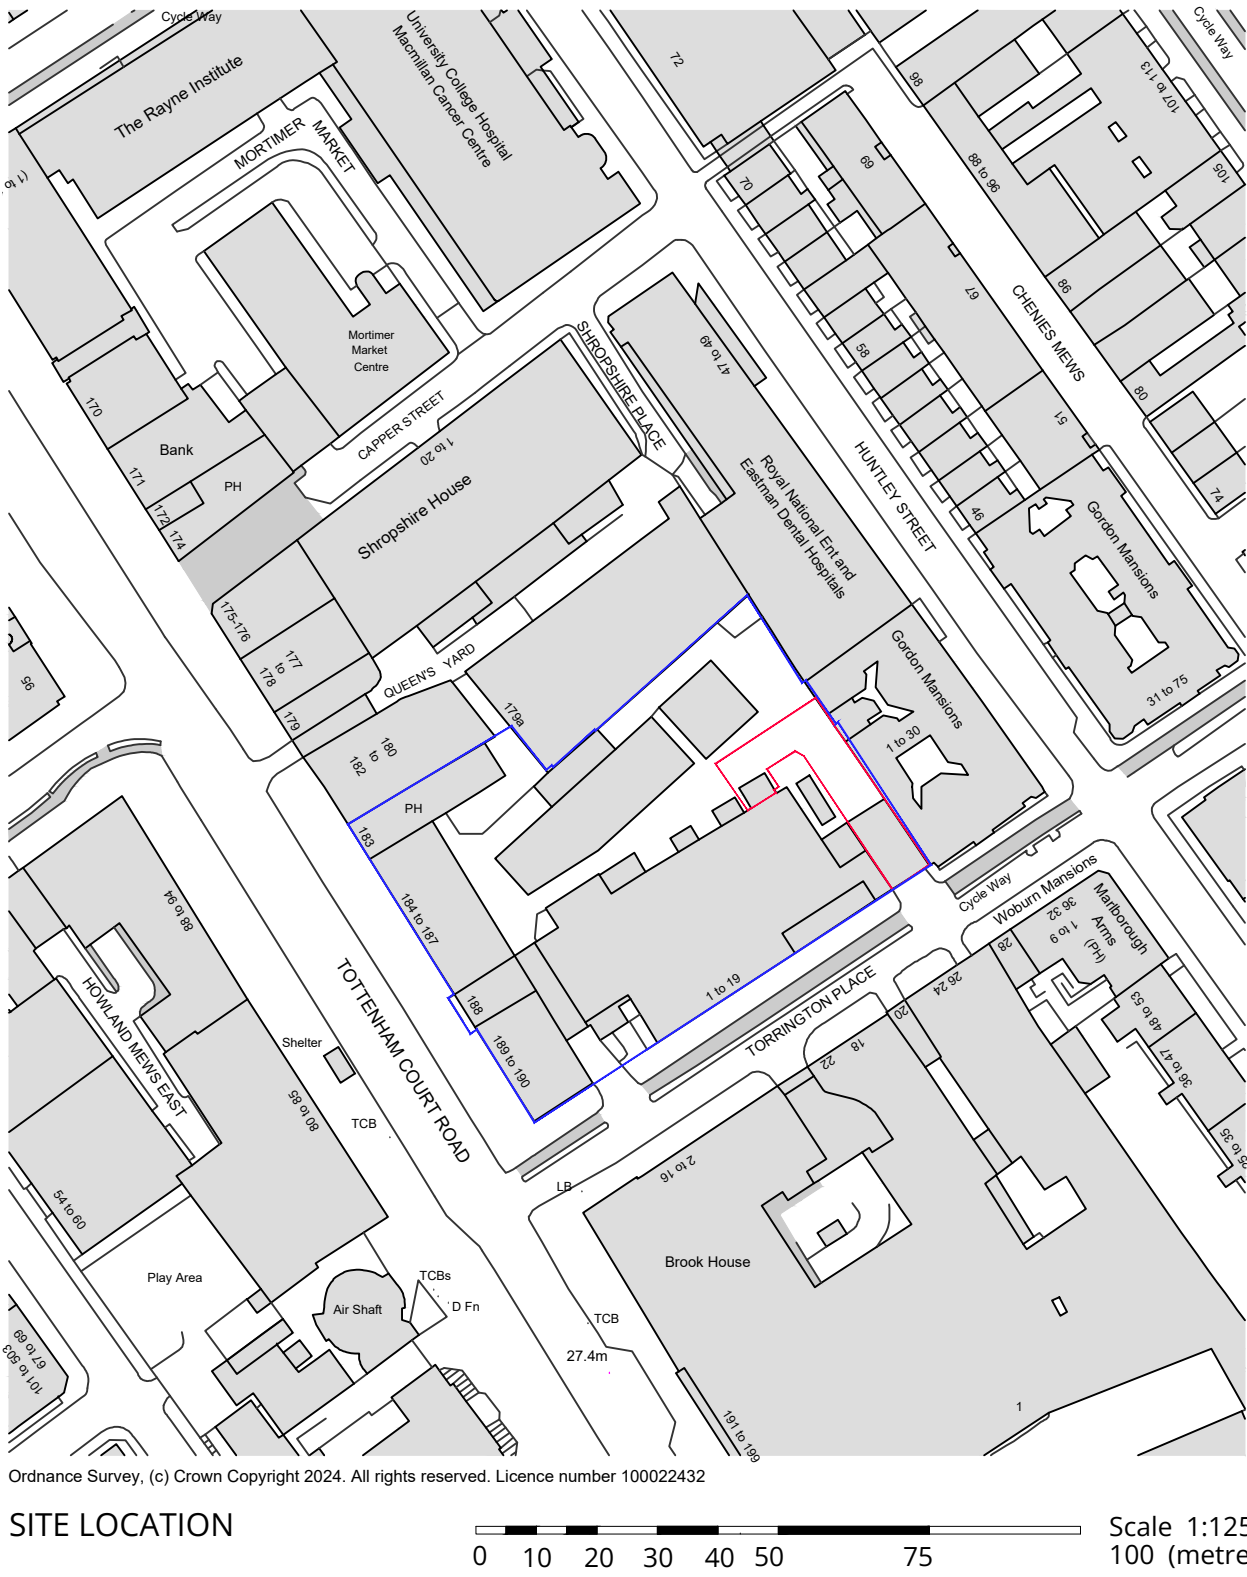

SITE LOCATION

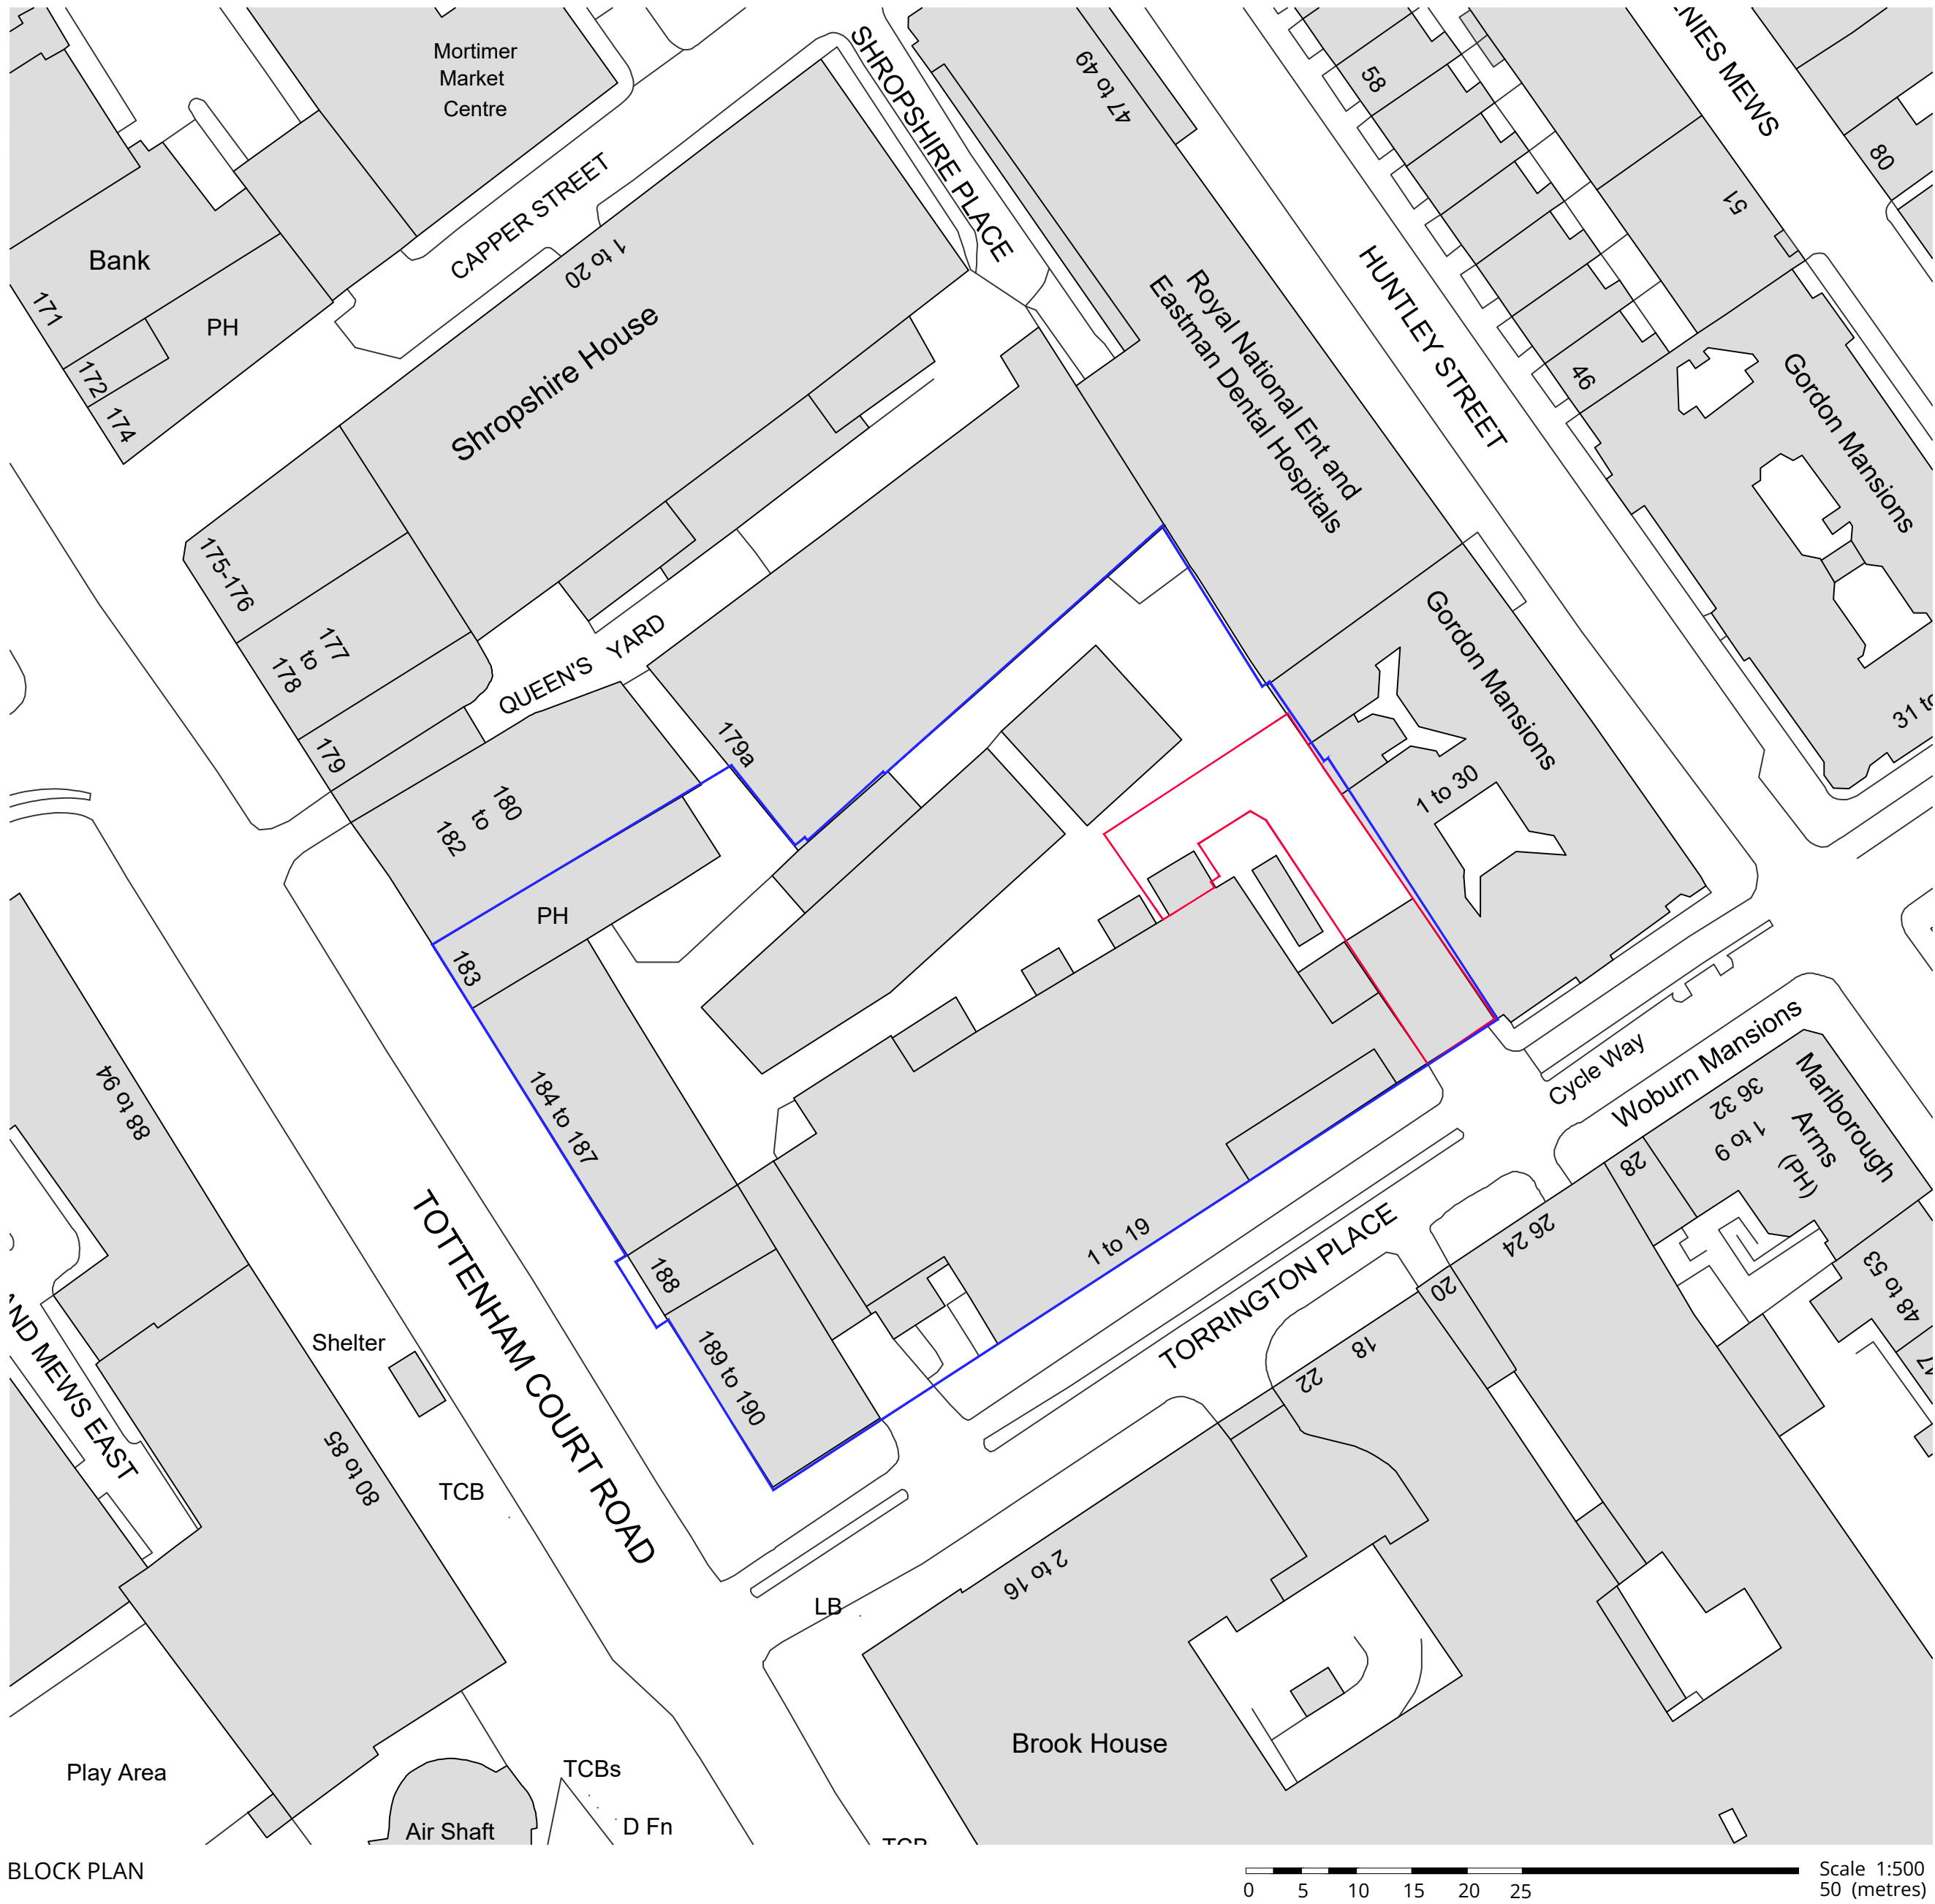

BLOCK PLAN

- Application Site 334m<sup>2</sup>
- Ownership Boundary

Drawing Status:

PLANNING

PL01	PLANNING ISSUE	02/04/24	HB
Rev	Description	Date	By

MAJESTY HOUSE, AVENUE WEST  
SKYLINE 120, BRAINTREE  
ESSEX, CM77 7AA  
T: 01279 647111  
W: [www.barker-associates.co.uk](http://www.barker-associates.co.uk)  
E: [mail@barker-associates.co.uk](mailto:mail@barker-associates.co.uk)

Client

University College London

Project Title

New Canopy  
University College London

Drawing Title

Site Location and Block Plan

Drawn	Checked	Scale	Date
HB	As drawn	@ A1	March '24

ARCHITECTURAL

Drawing Number		Project No. P24173	
P24173-BA-A1-ZZ-DR-A-2000	Status	Revision	
	S3	PL01	

