



NOTE

THIS DRAWING IS TO BE READ IN CONJUNCTION WITH ALL OTHER RELEVANT DRAWINGS AND SPECIFICATIONS

THIS DRAWING HAS BEEN PREPARED FOR IDENTIFICATION PURPOSES ONLY. VERIFICATION OF DRAWN INFORMATION TO BE CARRIED OUT BY CONTRACTOR PRIOR TO OTHER USE.

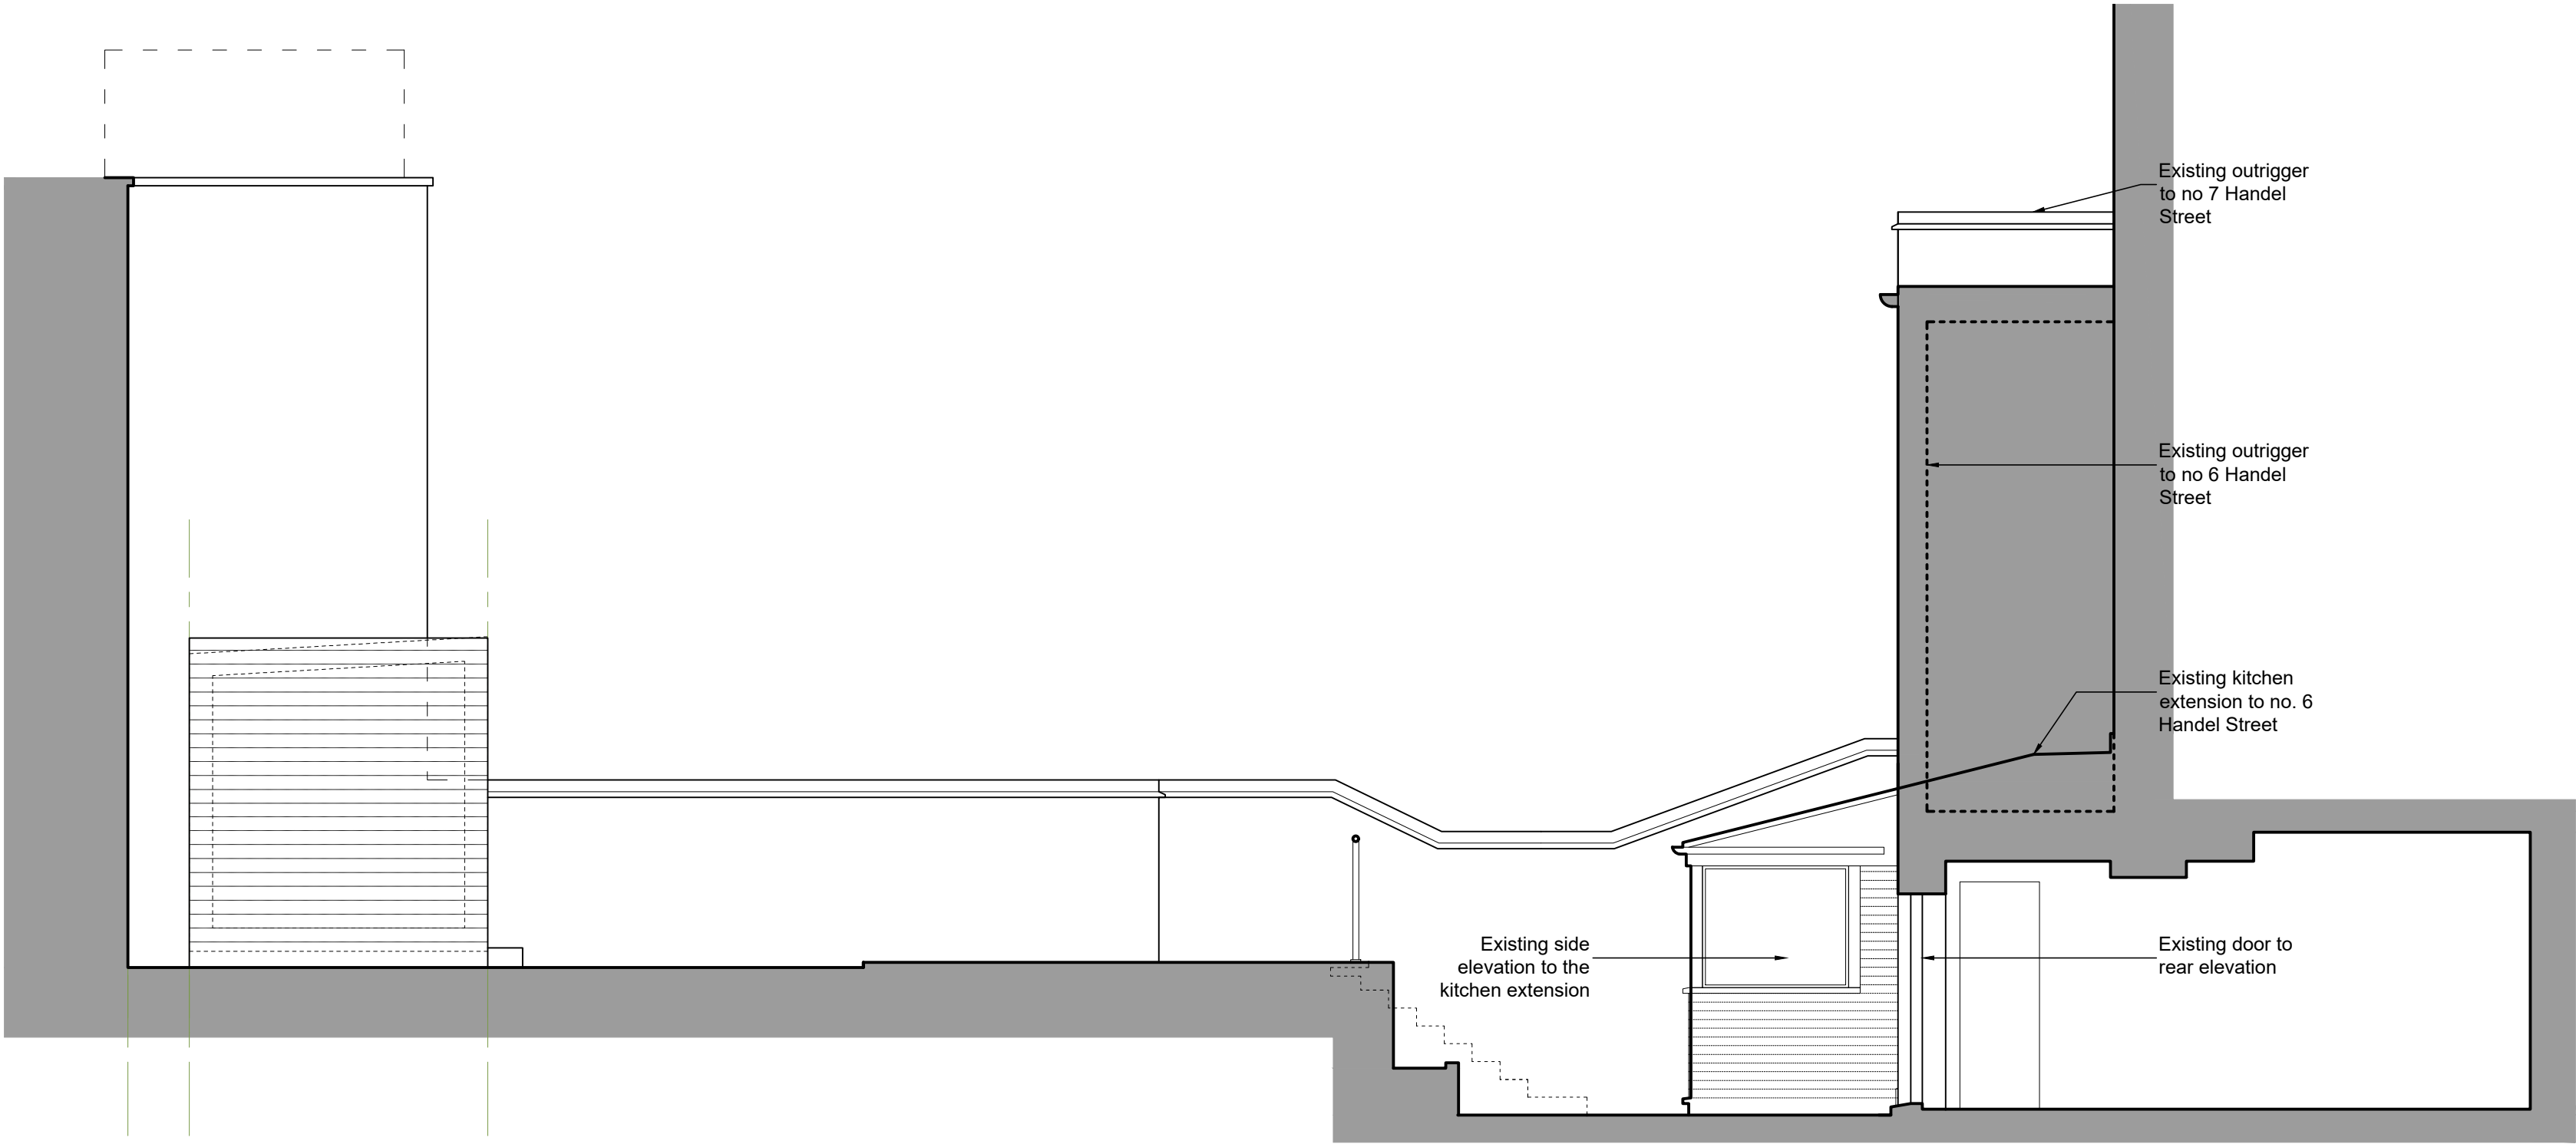

Existing section A-A

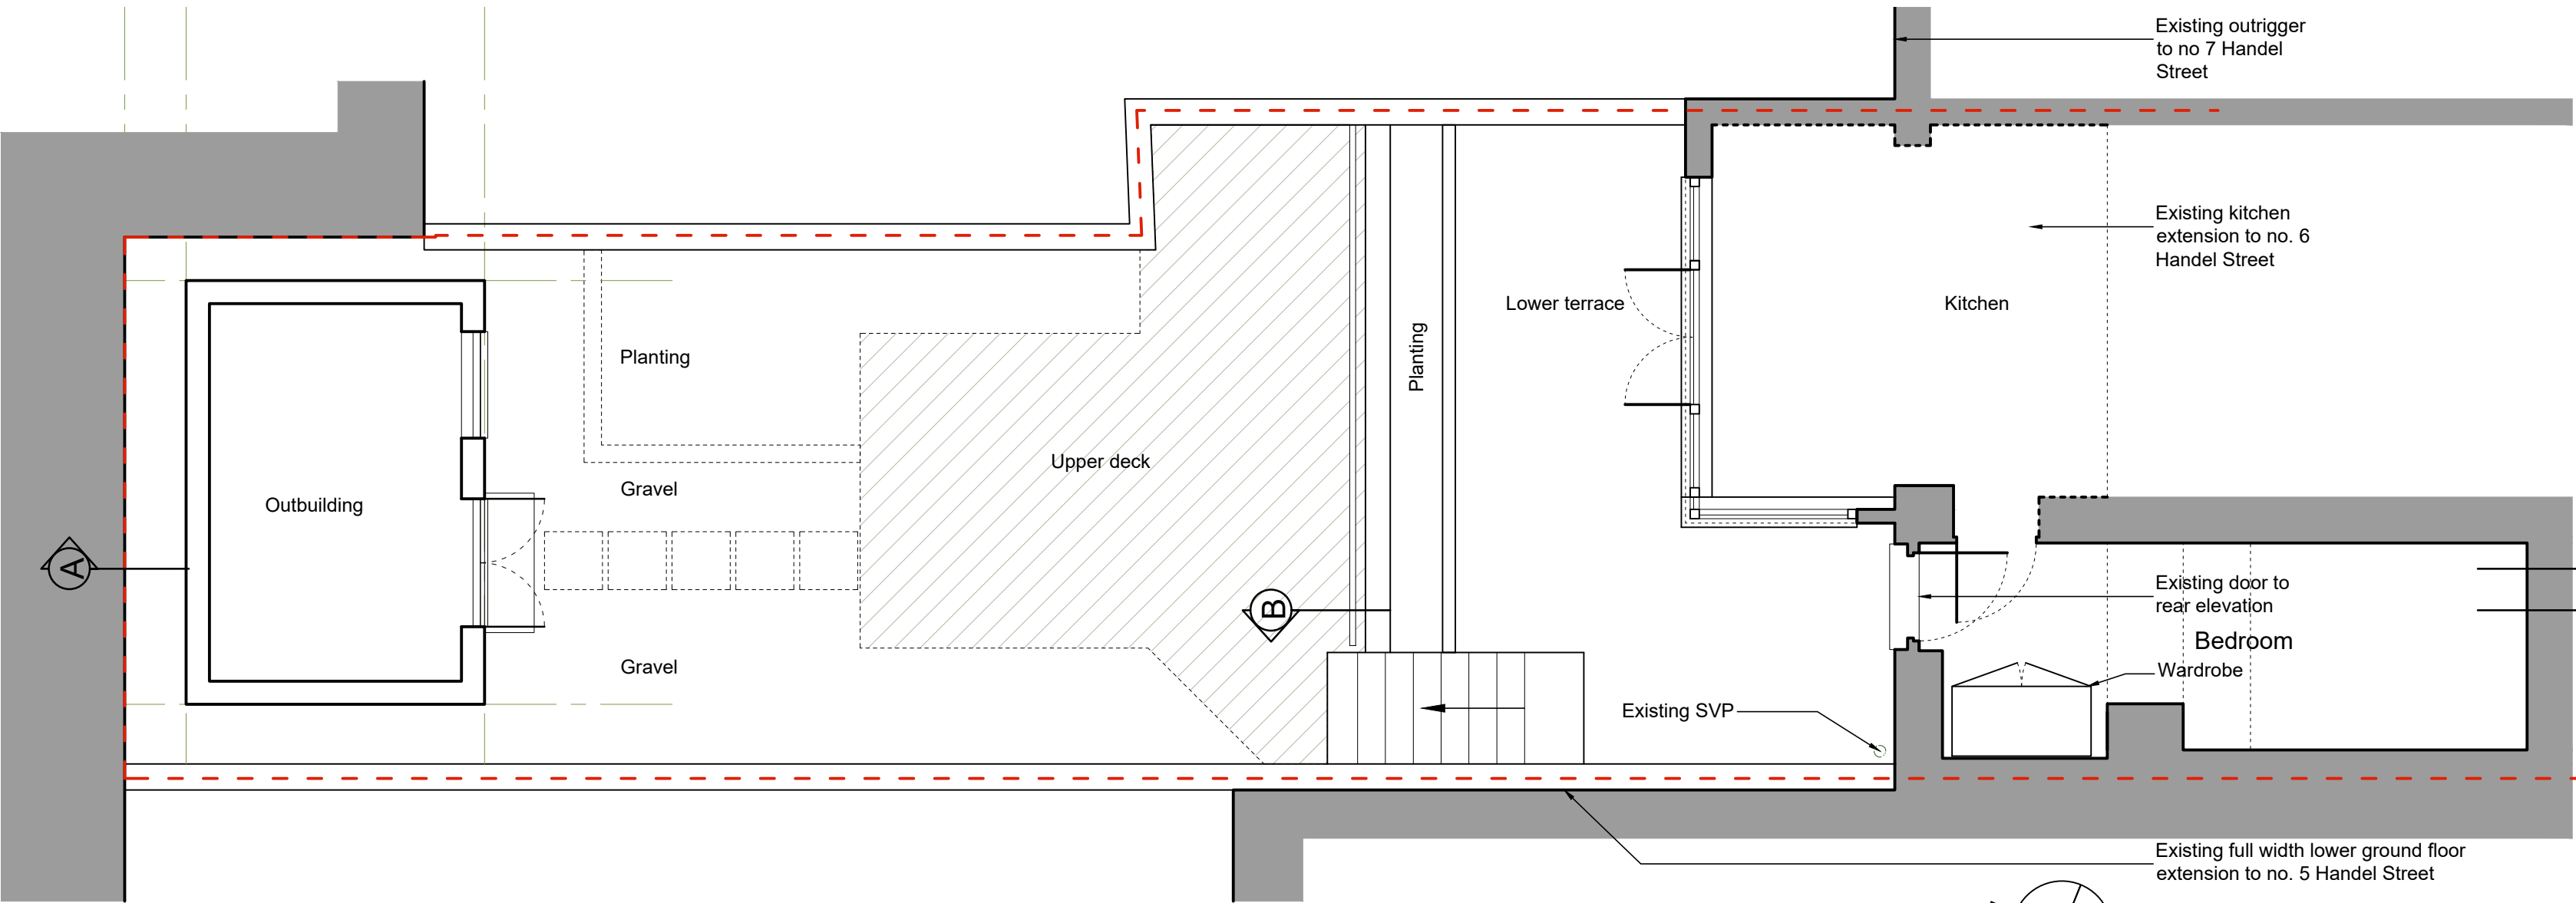

Existing plan

REVISION	DATE
----------	------

Evelegh Designs

38 Northwood Road
London, N6 5TP

rupert@eveleghdesigns.co.uk
jocelyn@eveleghdesigns.co.uk
tel 07722 830254

project
6 HANDEL STREET
London WC1

no
22/27

drawing
EXISTING PLAN &
SECTION A-A

scale
1:50@A2

date
01.04.24

drawn
RE

checked

PLANNING

