



NOTE  
 THIS DRAWING IS TO BE READ IN CONJUNCTION WITH ALL OTHER RELEVANT DRAWINGS AND SPECIFICATIONS  
 THIS DRAWING HAS BEEN PREPARED FOR IDENTIFICATION PURPOSES ONLY. VERIFICATION OF DRAWN INFORMATION TO BE CARRIED OUT BY CONTRACTOR PRIOR TO OTHER USE.

**SITE KEY**

- - - - - Site boundary
- - - - - Demolish / remove
- Existing
- Proposed

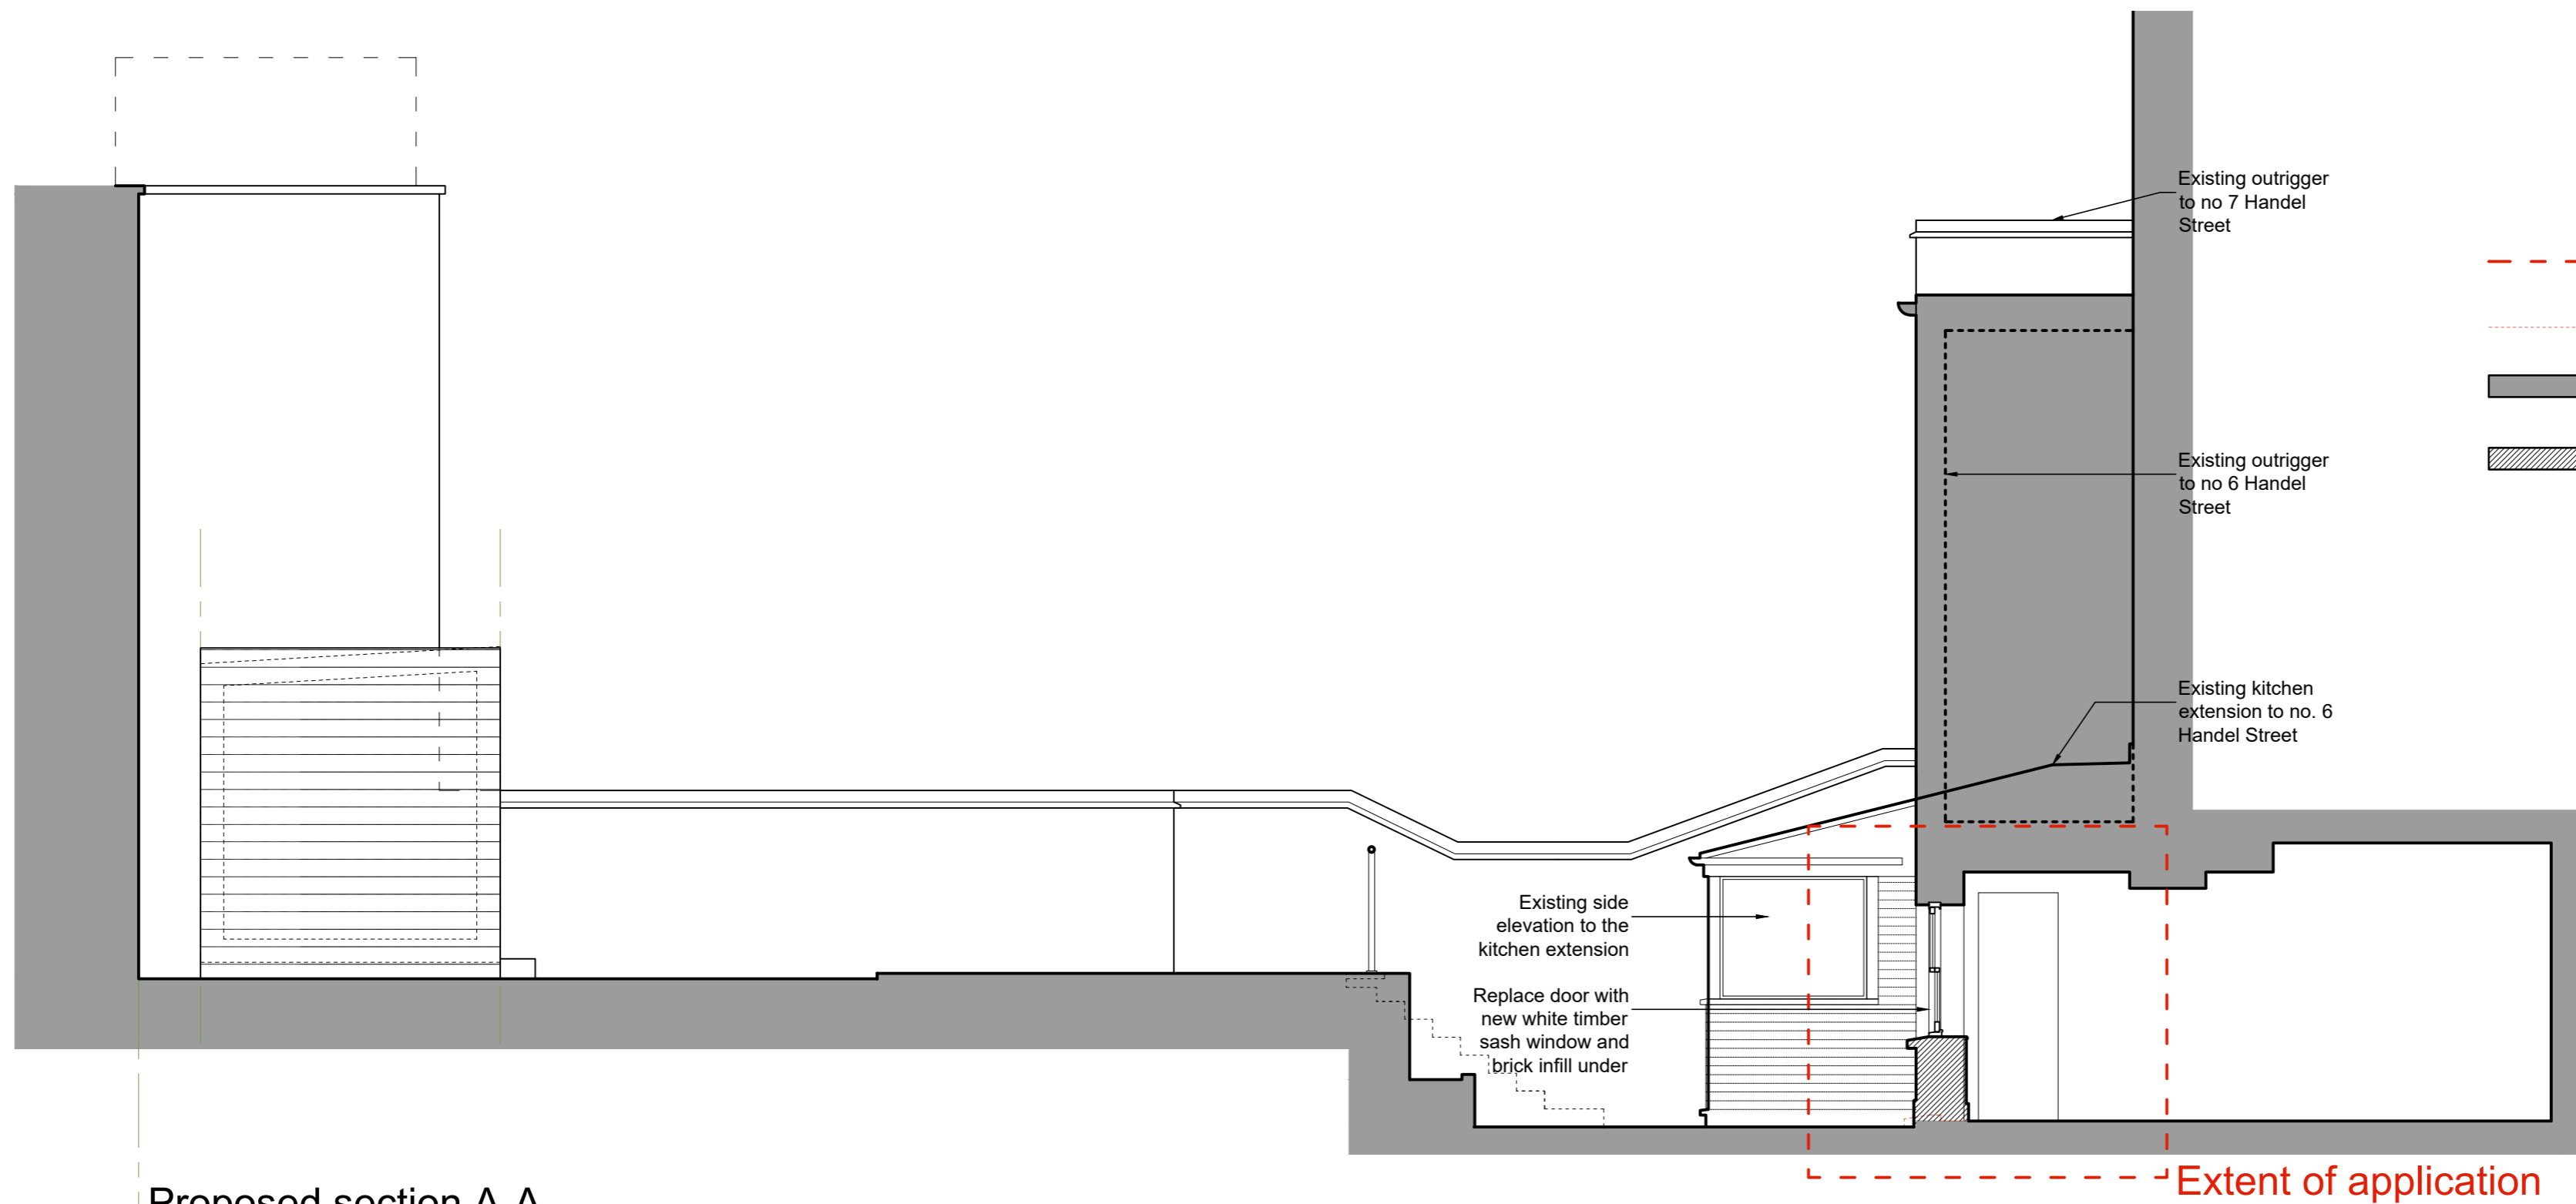

Proposed section A-A

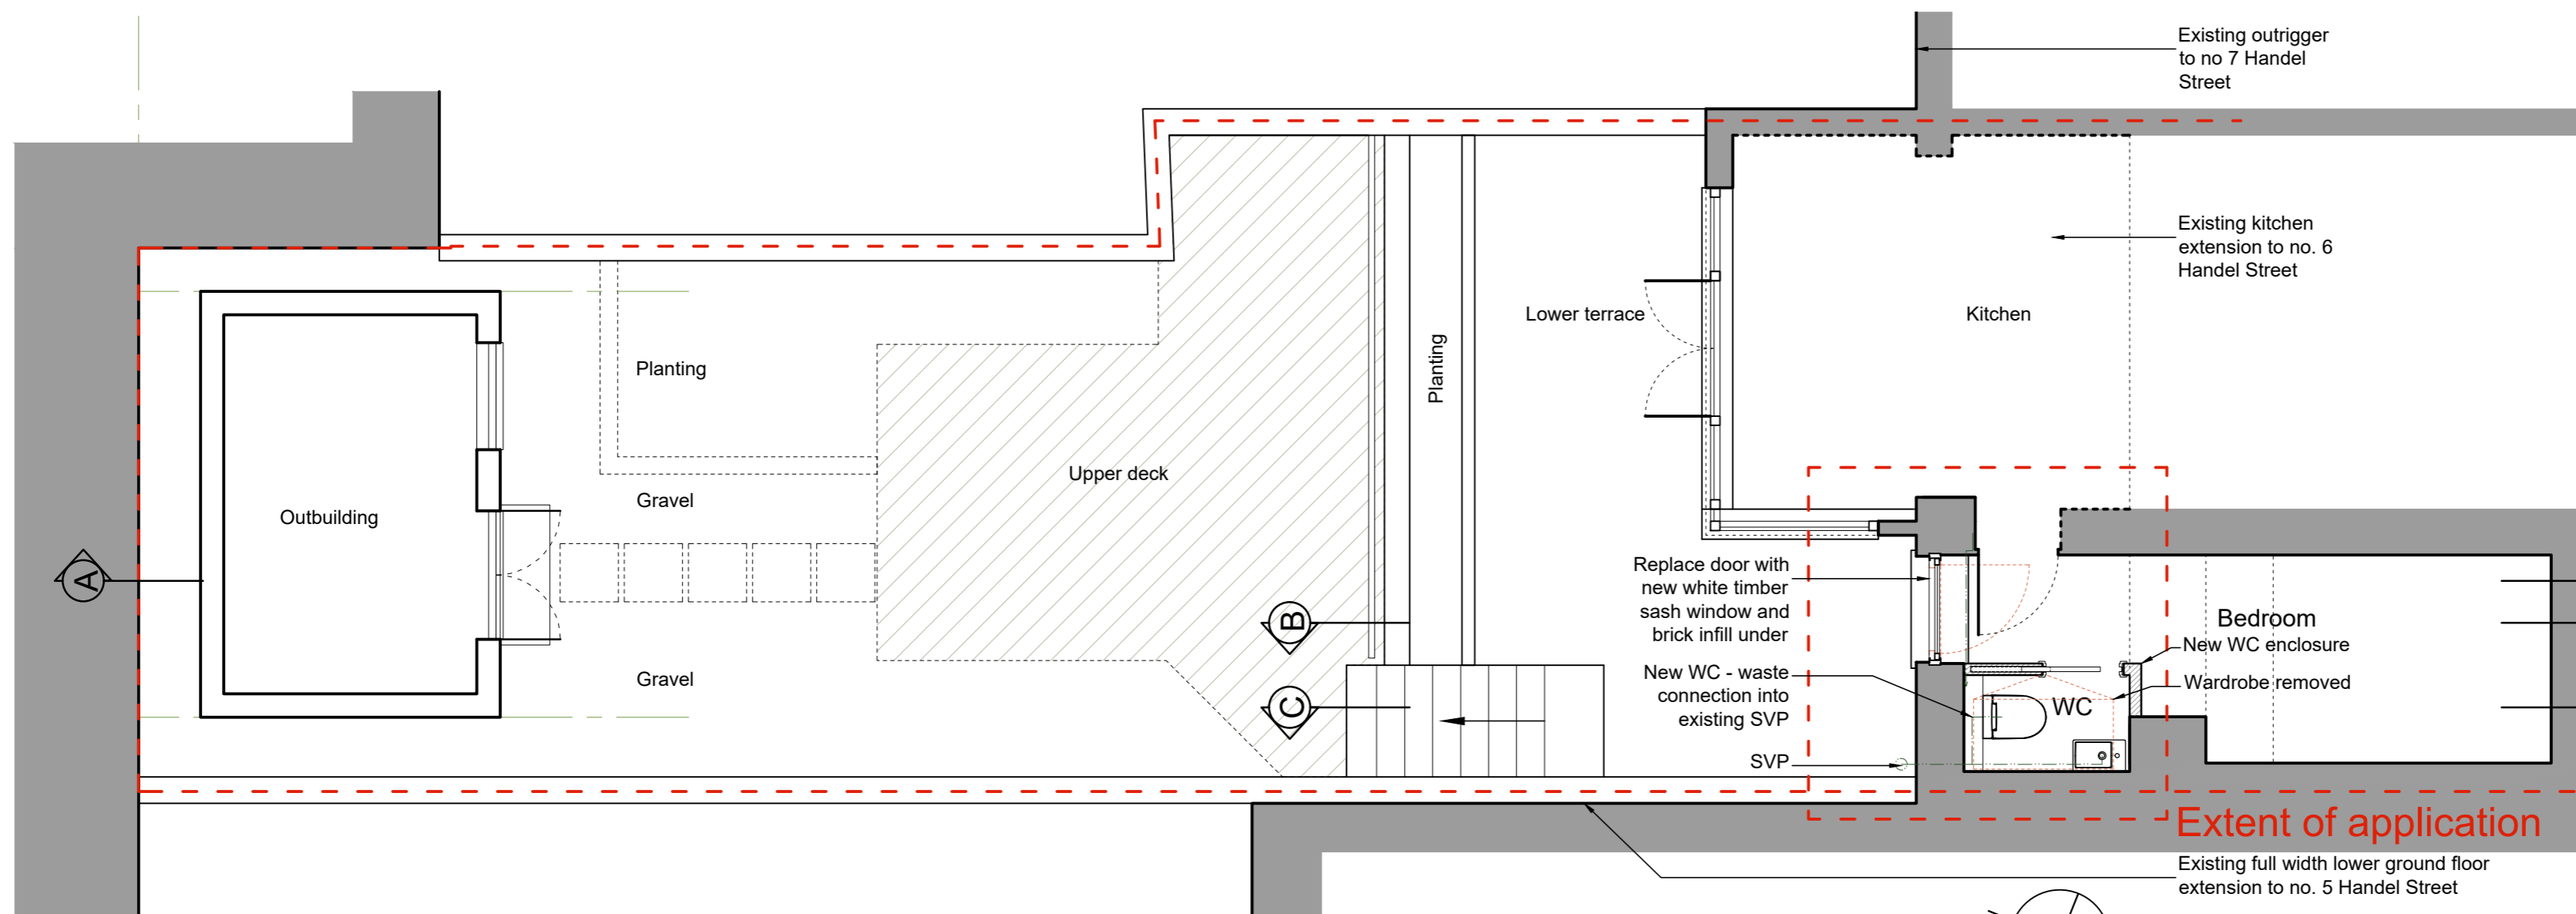

Proposed plan

REVISION	DATE

**Evelegh Designs**

38 Northwood Road  
 London, N6 5TP

rupert@eveleghdesigns.co.uk  
 jocelyn@eveleghdesigns.co.uk  
 tel 07722 830254

project no  
 6 HANDEL STREET 22/27  
 London WC1

drawing no  
 PROPOSED PLAN & SECTION A-A GA 101/ A

scale date drawn checked  
 1:50@A2 01.04.24 RE

**PLANNING**