



NOTE

THIS DRAWING IS TO BE READ IN CONJUNCTION WITH ALL OTHER RELEVANT DRAWINGS AND SPECIFICATIONS

THIS DRAWING HAS BEEN PREPARED FOR IDENTIFICATION PURPOSES ONLY. VERIFICATION OF DRAWN INFORMATION TO BE CARRIED OUT BY CONTRACTOR PRIOR TO OTHER USE.

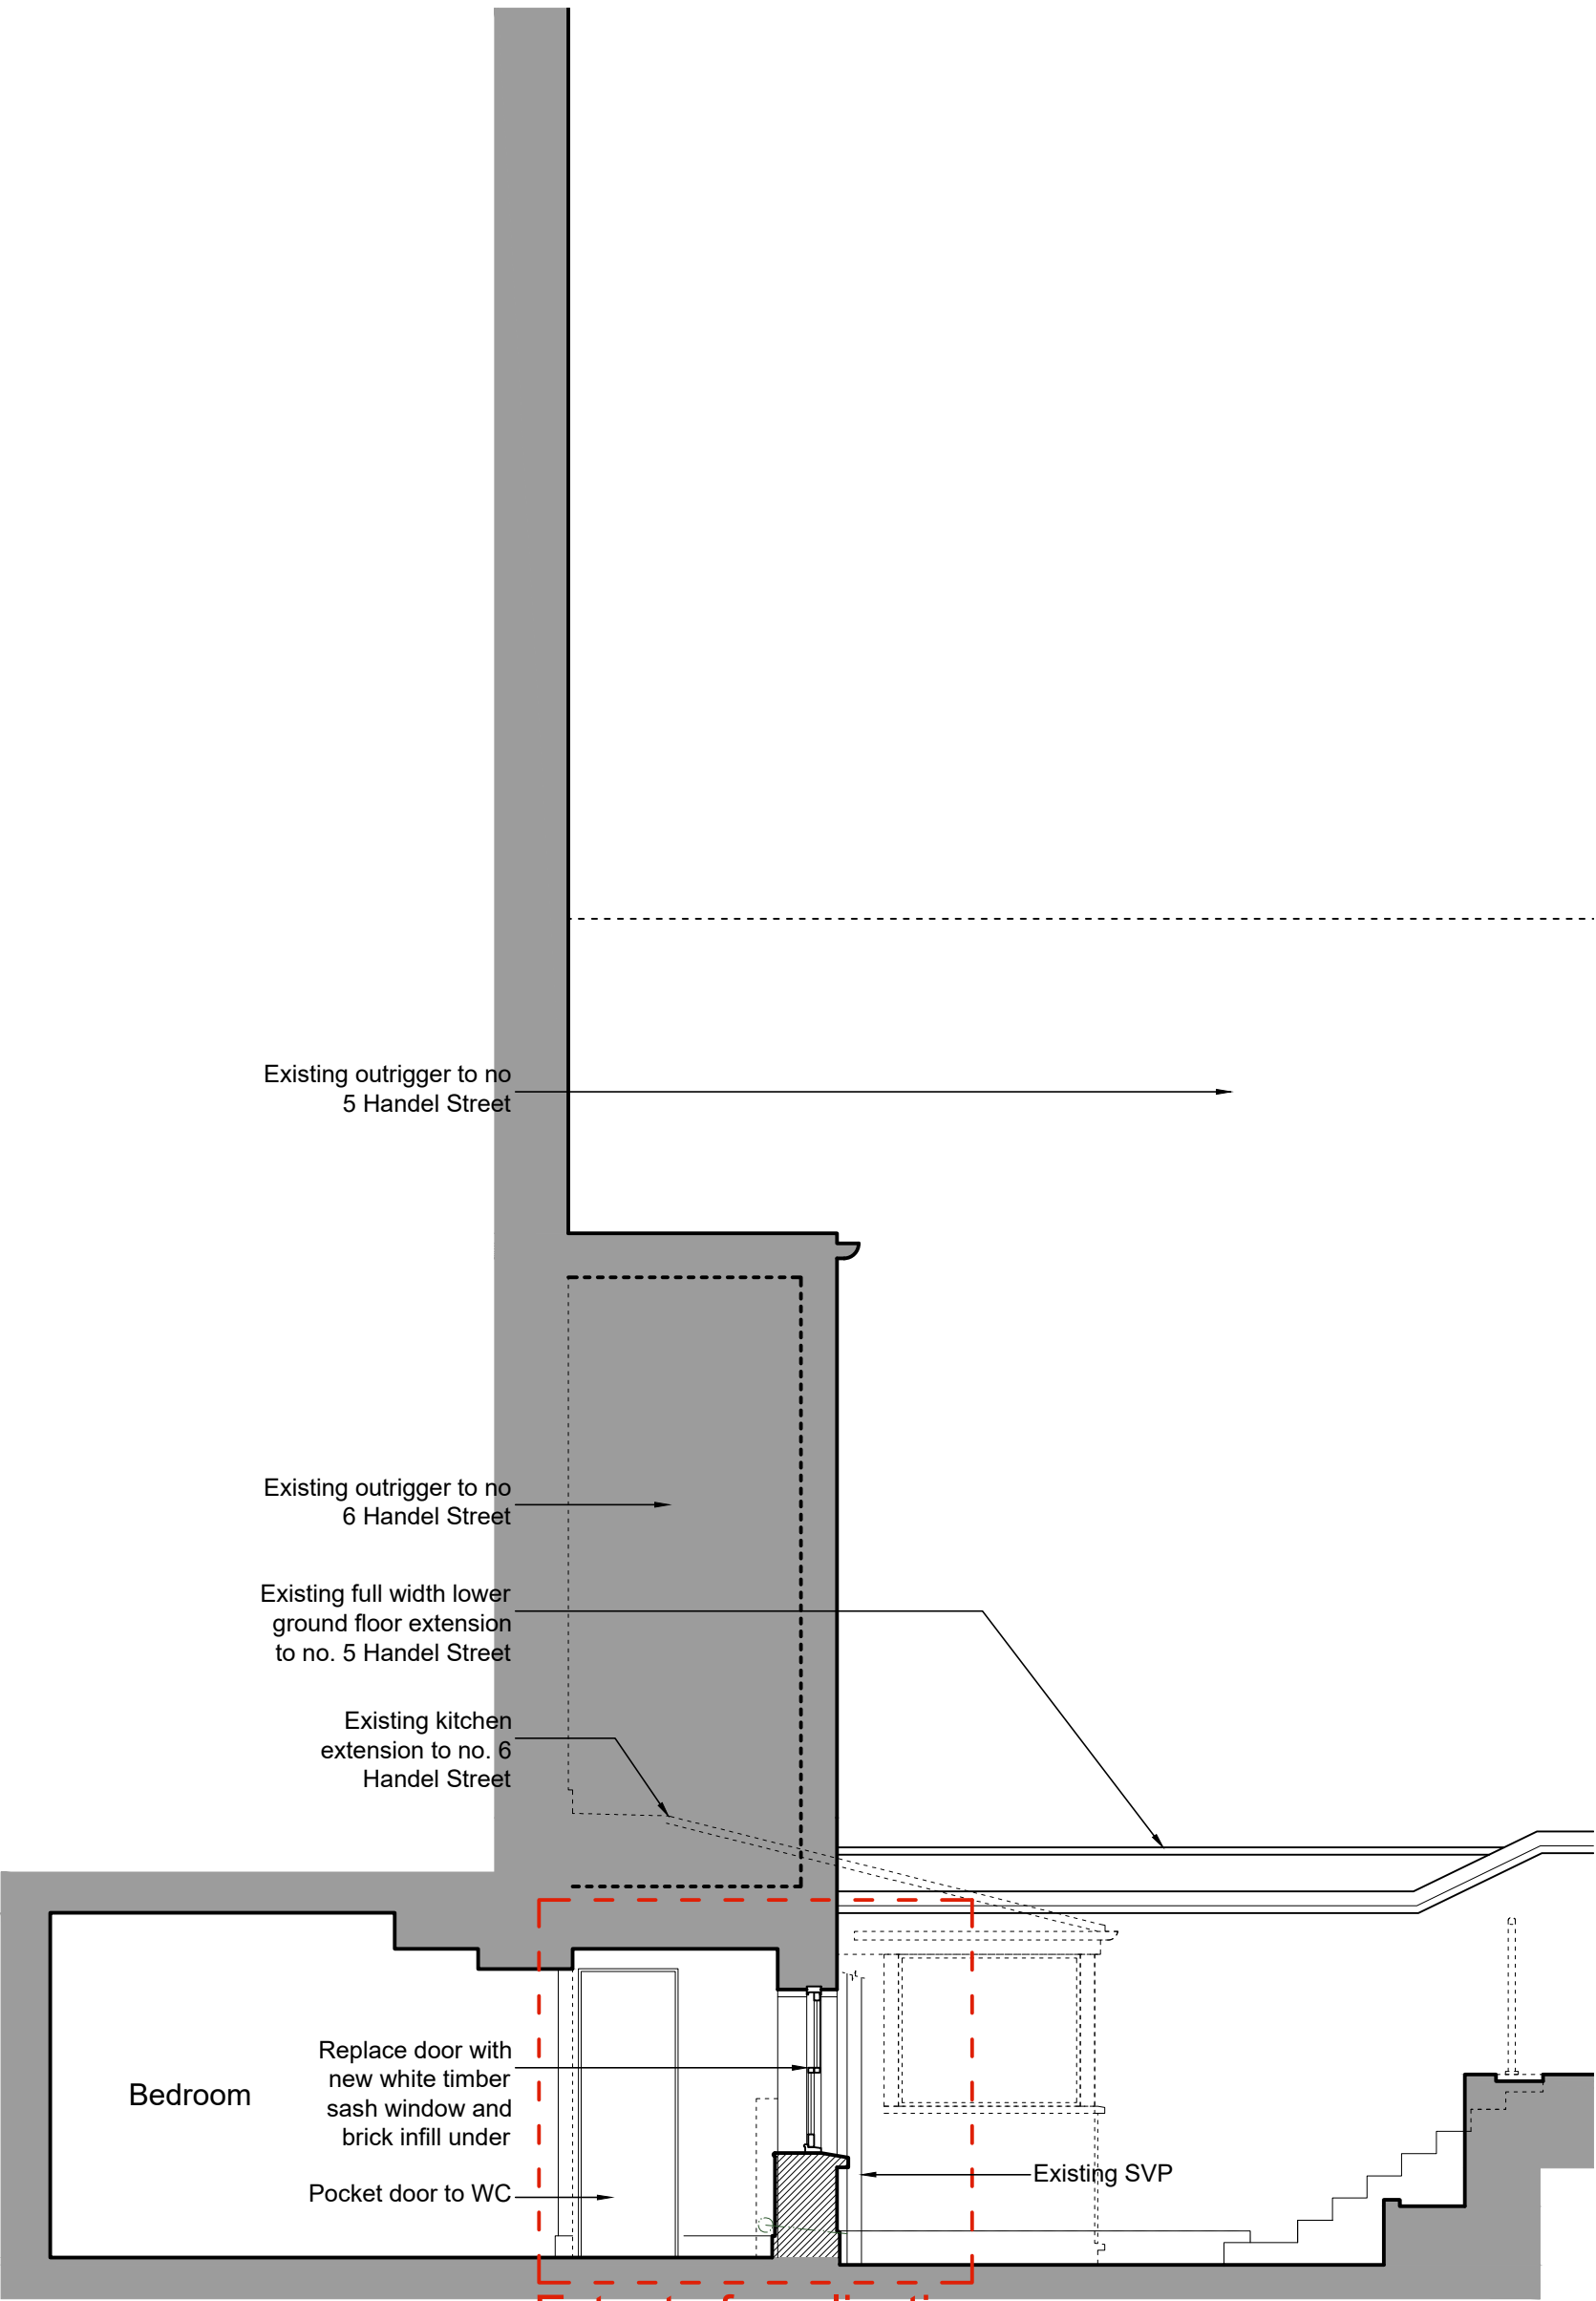

Proposed section B-B

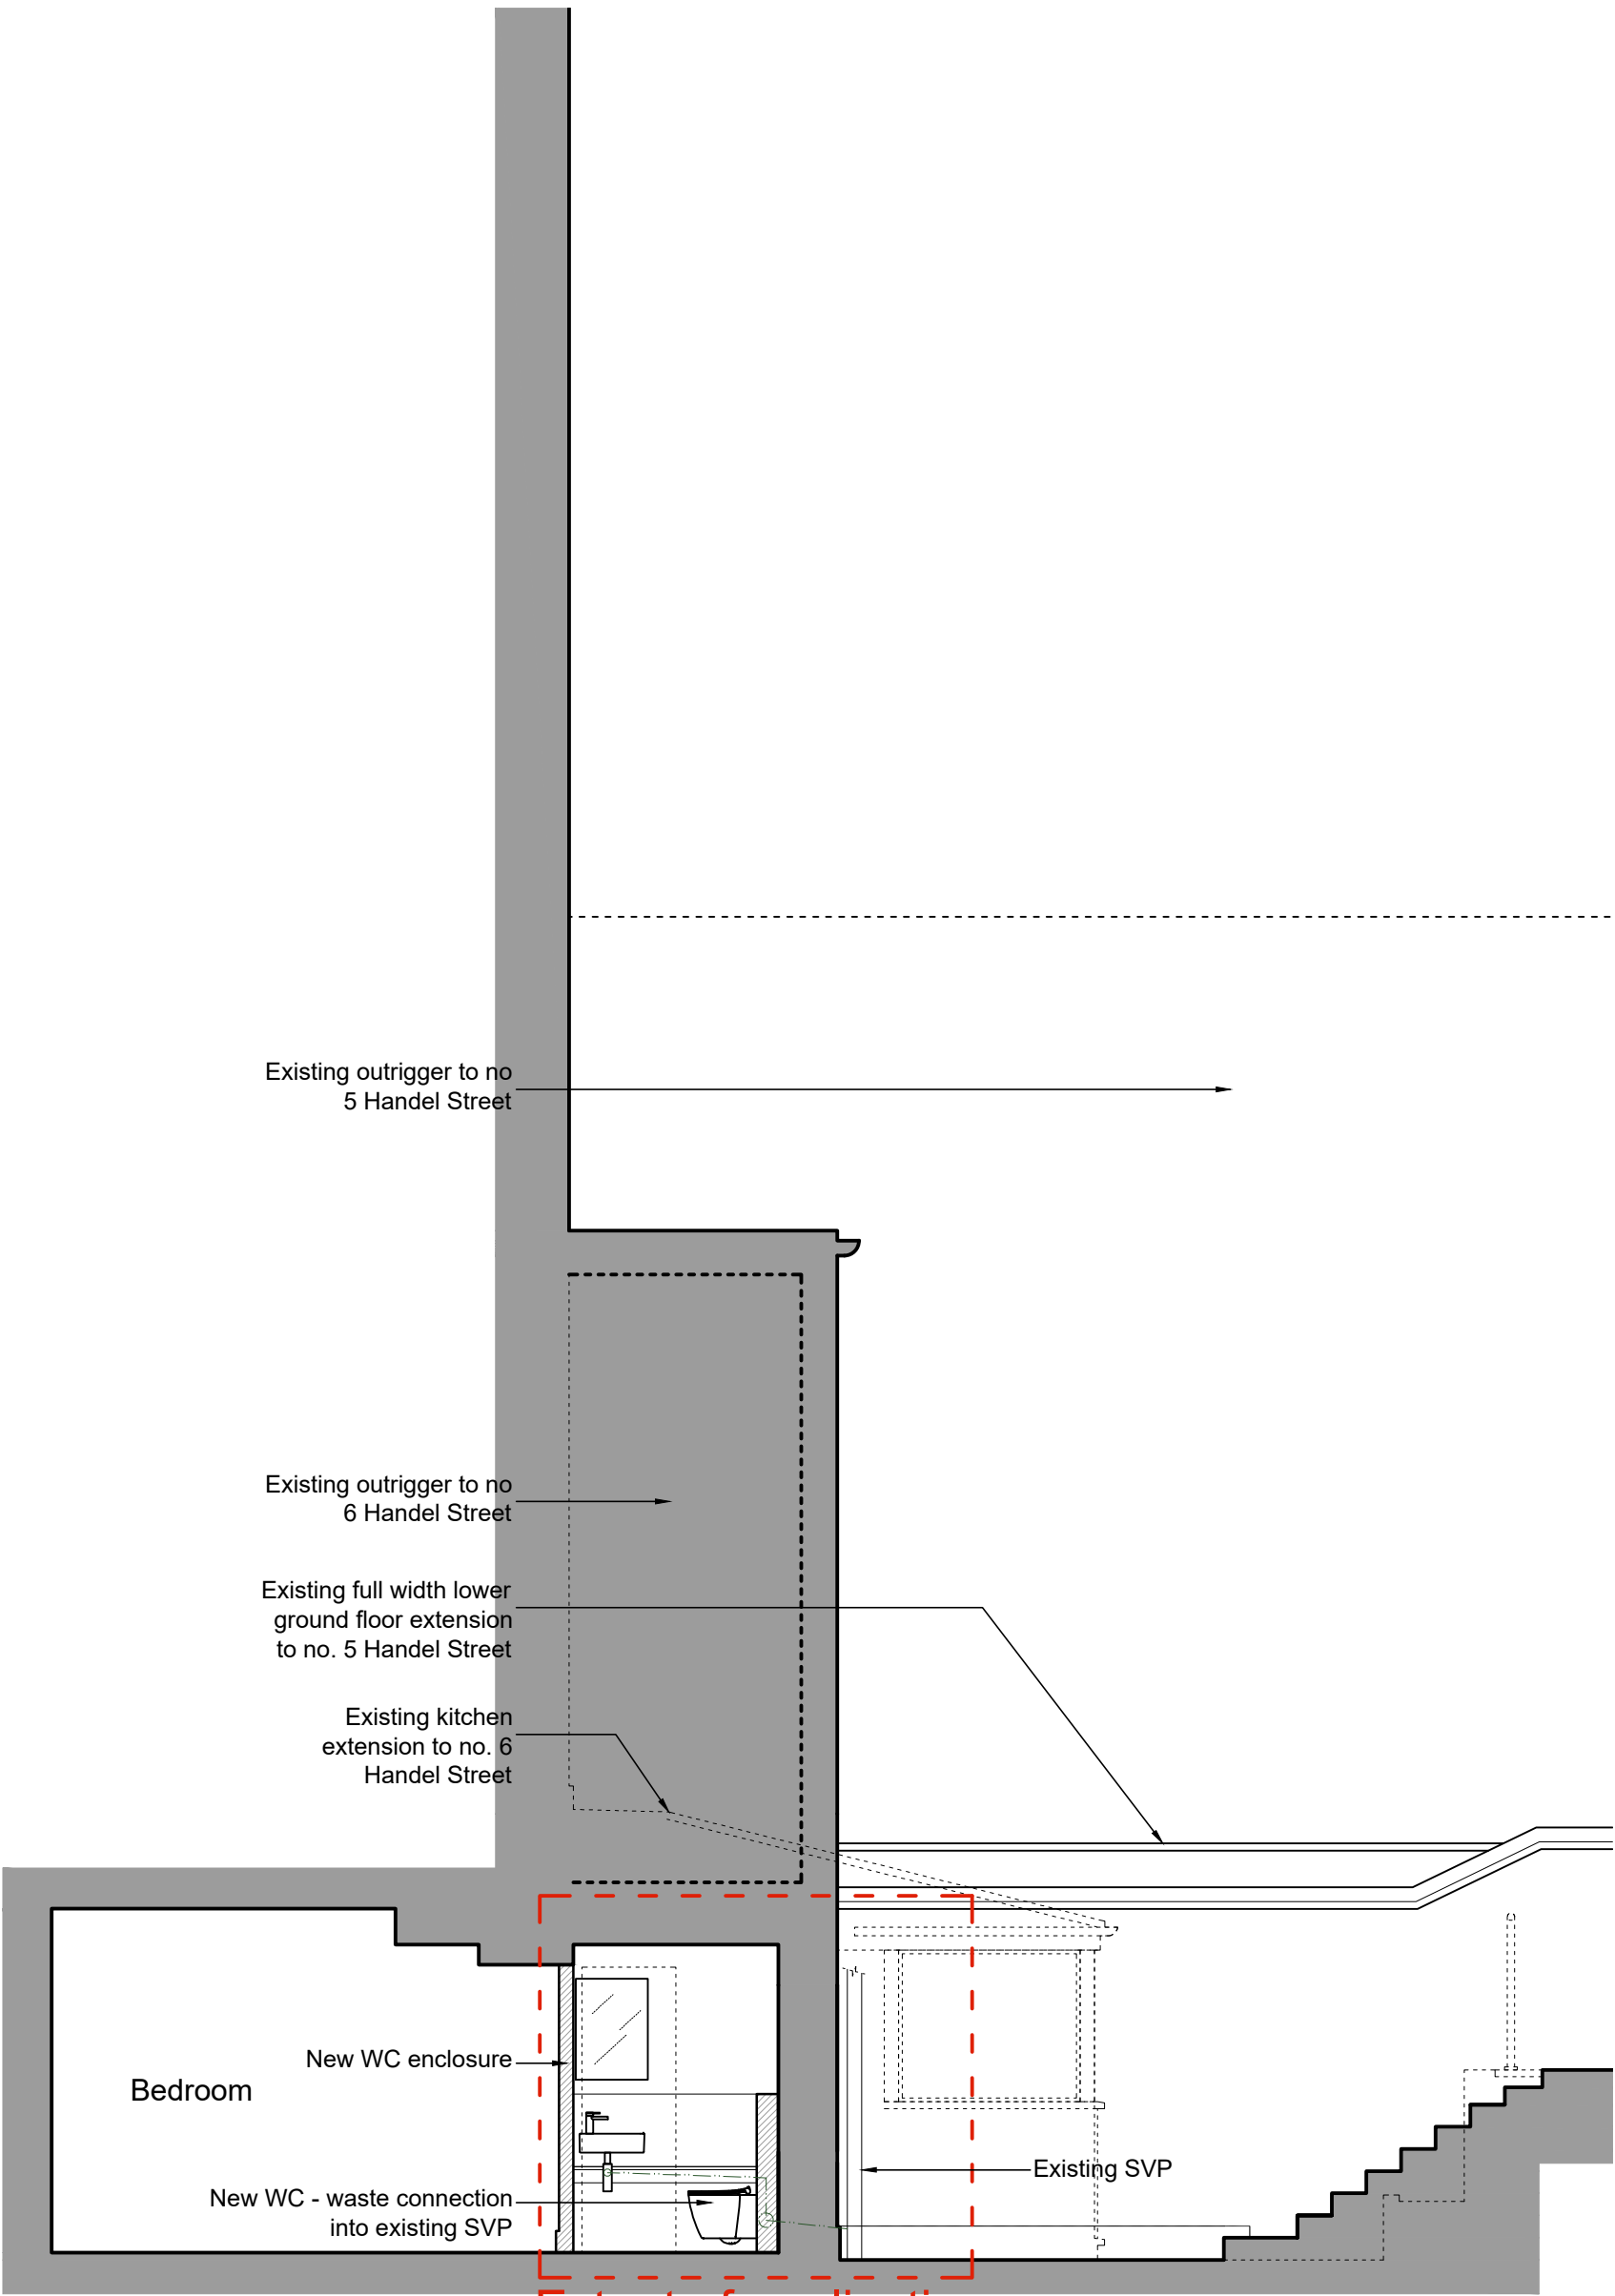

Proposed New WC section C-C



REVISION	DATE
----------	------

Evelegh Designs

38 Northwood Road
London, N6 5TP

rupert@eveleghdesigns.co.uk
jocelyn@eveleghdesigns.co.uk
tel 07722 830254

project	no
6 HANDEL STREET	22/27
London WC1	

drawing	no
PROPOSED SECTION B-B & C-C	GA 103

scale	date	drawn	checked
1:50@A2	01.04.24	RE	

PLANNING