


- 1. Permeable paving comprising re-use of existing stone slabs set in gravel with biodiverse planting of ferns and other native species
- 2. External insulation and smooth render, restored Art Deco ironwork
- 3. Repair and upgrade or replacement of windows to be covered by condition of approval
- 4. New entrance screen to be covered by condition of approval
- 5. Photovoltaic panels on roof
- 6. Balcony for upper floor flat
- 7. Rooflight
- 8. Existing shed to be retained and used as site office, location TBC
- 9. Shock isolator

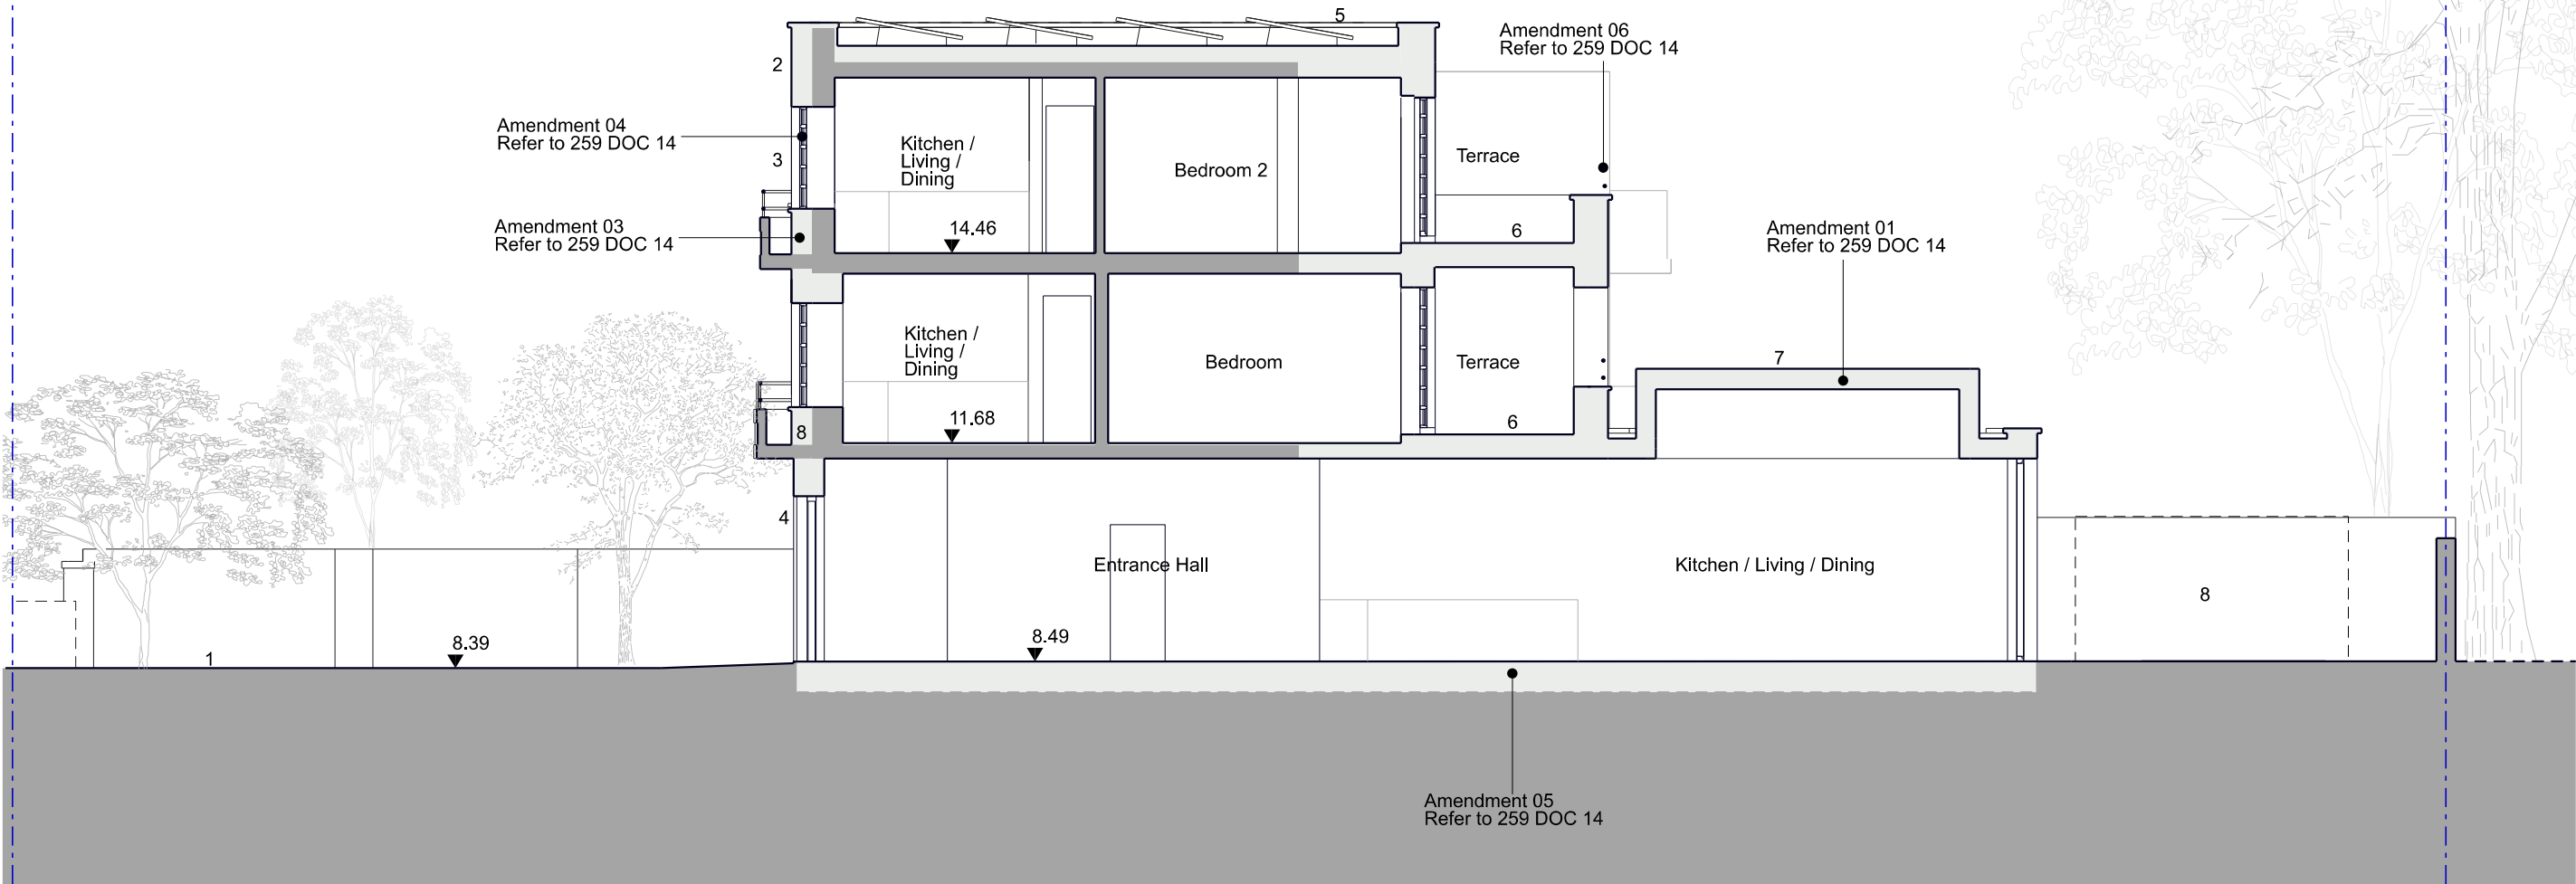

Legend

- Existing elements.
- Assumed boundary
- Approved elements.

1m 2m 4m 6m 8m

A. This drawing is not for construction.
B. This drawing is copyright of the architect.

Drawing Status: Planning	
Revision	Date

prewett bizley architects

118a London Wall London EC2Y 5JA 020 7256 2195
rp@prewettbizley.com www.prewettbizley.com

Project
16 Swain's Lane
London N6 6QS

Drawing		
As Approved Section F-F		
Scale	Date	
1:100 @ A3	Apr 2024	
1:50 @ A1		
Dwg. no.	Revision	
259 AP10	-	