



- 1. External insulation and smooth render, restored Art Deco ironwork
- 2. Possible glimpse of solar panels on roof
- 3. Replace existing windows with high performance Magis 40 windows, to match aesthetic of existing windows.
- 4. Gap between buildings closed by insulation
- 5. Rooflight
- 6. Balcony for upper floor flat
- 7. Privacy acid-etched glass screen towards 14 Swain's Lane

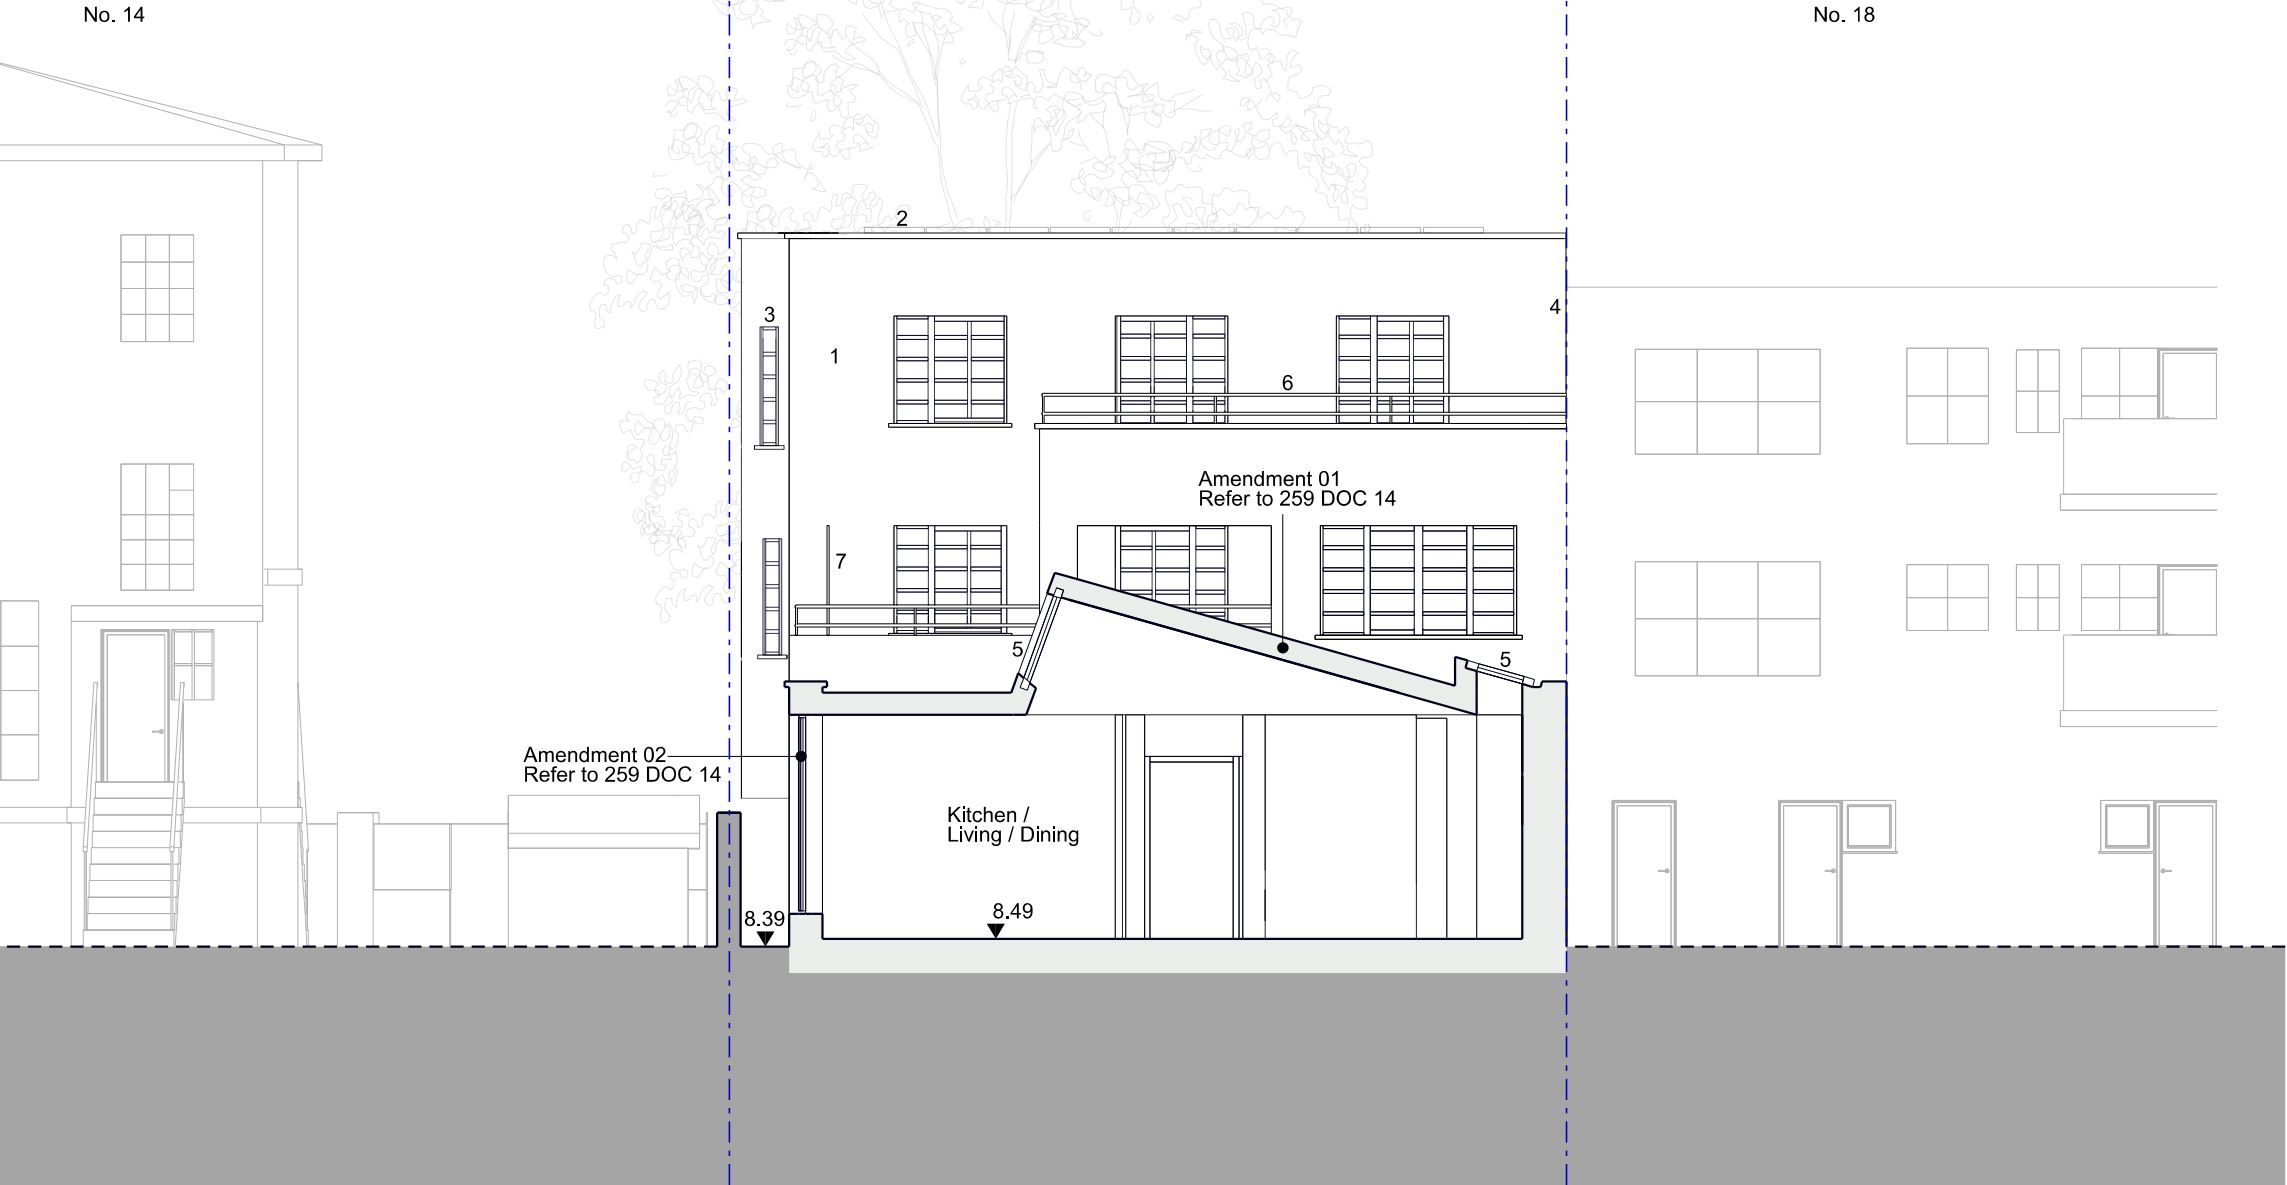

Legend

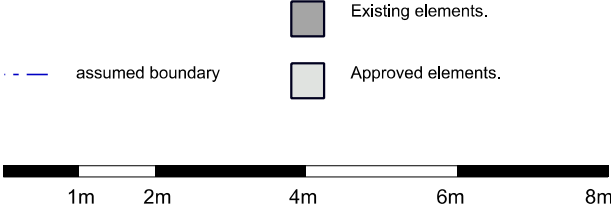

A. This drawing is not for construction.
B. This drawing is copyright of the architect.

Drawing Status: Planning	
Revision	Date

prewett
bizley
architects

118a London Wall London EC2Y 5JA 020 7256 2195
rp@prewettbizley.com www.prewettbizley.com

Project
16 Swain's Lane
London N6 6QS

Drawing As Approved Section D-D		
Scale 1:100 @ A3 1:50 @ A1	Date Apr 2024	Revision -
Dwg. no. 259 AP12		