
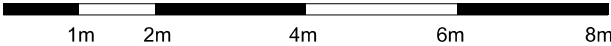


1. External insulation and smooth render, restored Art Deco ironwork
2. Possible glimpse of solar panels on roof
3. Replace existing windows with high performance Magis 40 windows, to match aesthetic of existing windows.
4. Gap between buildings closed by insulation
5. New entrance screen to be covered by condition of approval
6. Existing entrance to upper floor flats

Legend

-  Existing elements.
-  assumed boundary
-  Approved elements.



A. This drawing is not for construction.
B. This drawing is copyright of the architect.

Drawing Status: Planning	
Revision	Date

prewett
bizley
architects

118a London Wall London EC2Y 5JA 020 7256 2195
rp@prewettbizley.com www.prewettbizley.com

Project
16 Swain's Lane
London N6 6QS

Drawing

As Approved North
Elevation

Scale 1:100 @ A3 1:50 @ A1	Date Apr 2024	Revision -
Dwg. no. 259 AP 20		