


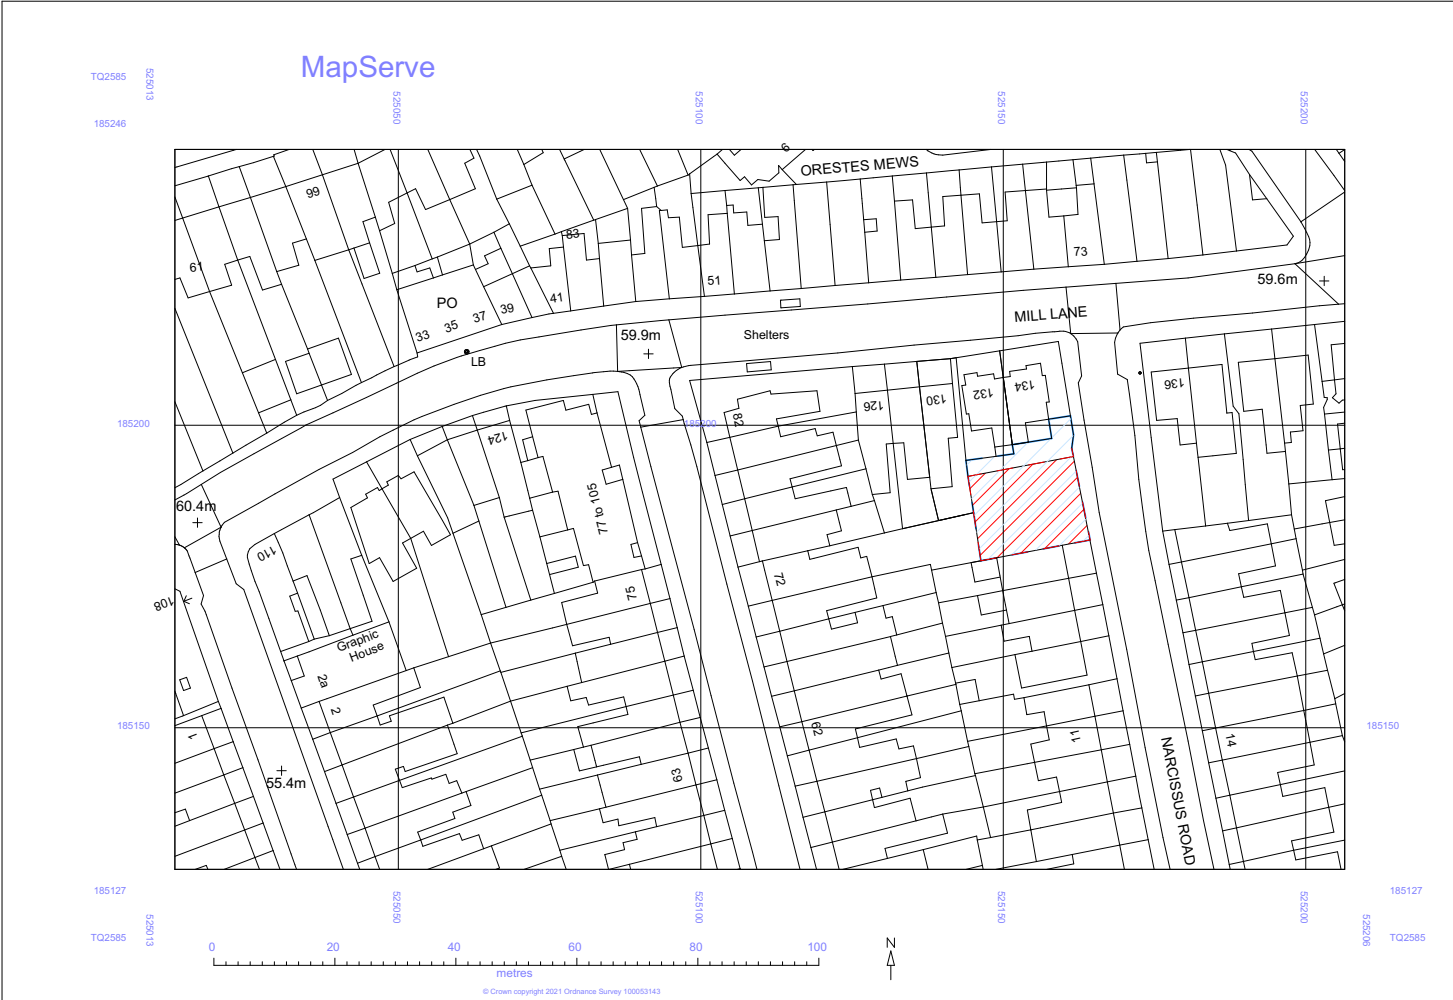

[Red Hatched Area] Proposed New (Reduced) Site Boundary

[Blue Outline] Existing Site boundary

Brass Architecture 46 Commercial Street London UK E1 1LP	Modified by JPB Checked by RS	Date Mar 23 Date	Drawing Name Site Location Plan
			Drawing Status Planning Application
3096 Narcissus Road Site Narcissus Road Site London UK NW6 1NE	 Brass Architecture 		Drawing Scale 1:1250
			Layout ID A.00.1 Revision