



These plans and specifications are the property of Hub Architecture Ltd and shall not be printed or reproduced, in whole or part, without their written consent, nor shall any building or structure be constructed in accordance with such plans and specifications or any modifications thereof without the written consent of Hub Architecture Ltd.



BLOCK PLAN  
1:500

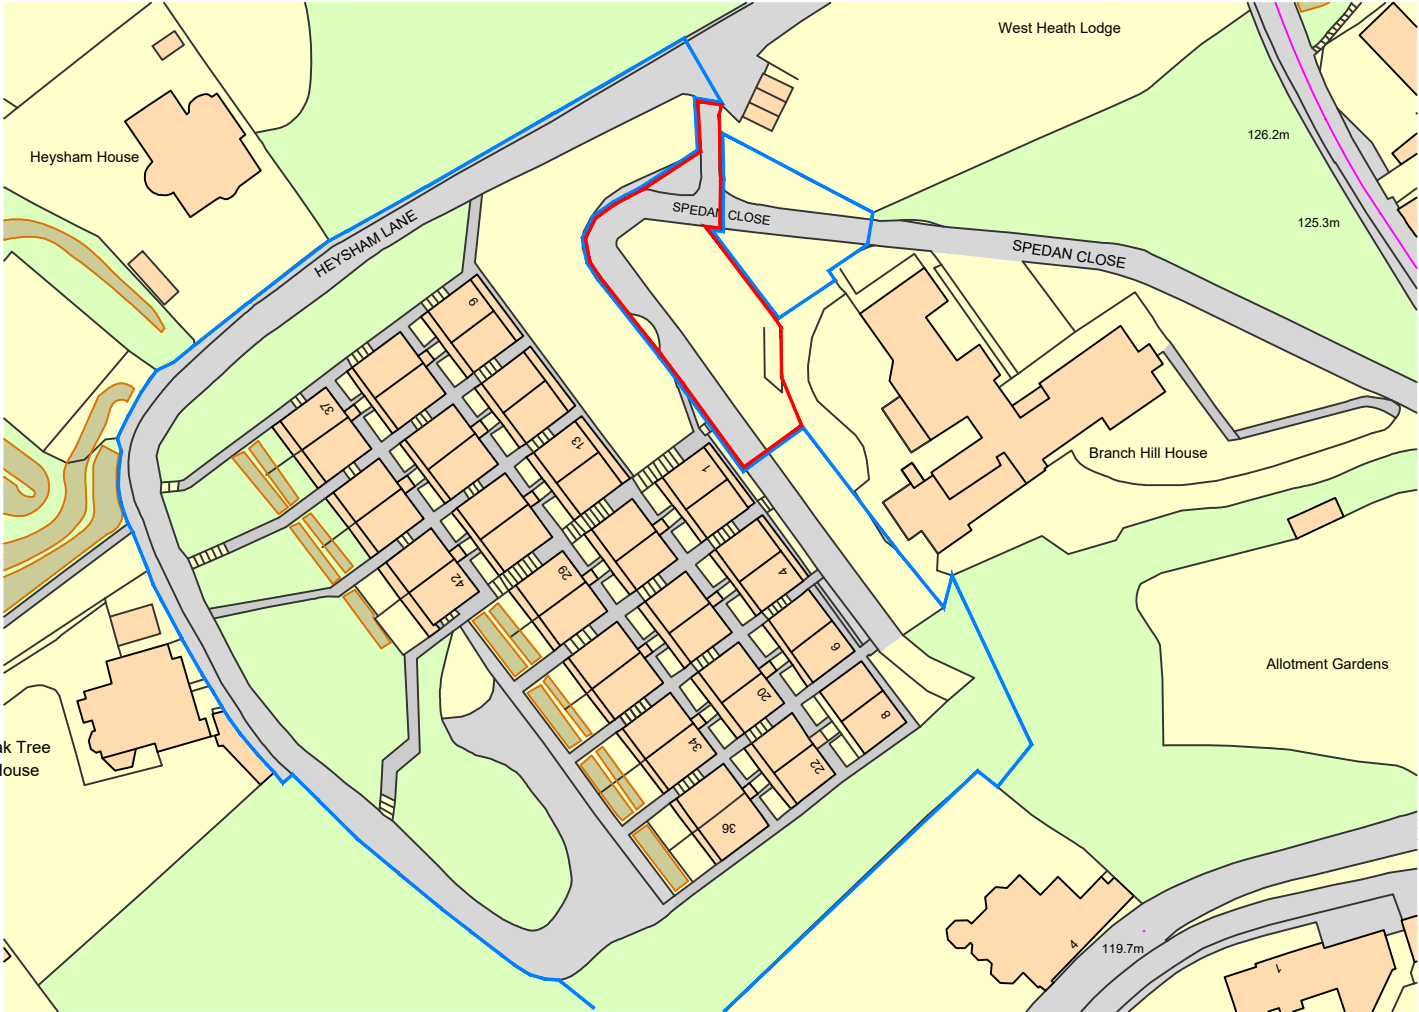

LOCATION PLAN  
1:1250

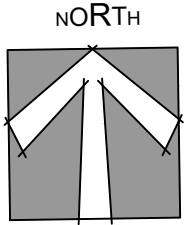

Revisions:  
A - boundary revision

Client:  
CENERGIST LTD

Project:  
Spedan Close, London NW3 7XF  
Proposed Gas Boiler with Flue

Dwg Title:  
BLOCK PLAN  
LOCATION PLAN

Copyright Hub Architecture Ltd

Status - Planning - Not for Construction

Scale - as noted @ A1Dwg No. - HUB347.SC.PS.01

Date: Rev: A

Michael H Huston FCAT  
Hub Architecture Ltd  
Registered in England and Wales  
Company No. 7842532  
tel: 07766 968 423  
email: info@hubarchitecture.co.uk  
website: www.hubarchitecture.co.uk