



- 1. Do not scale from this drawing. Use figured dimensions only.
- 2. This drawing may not be based on survey drawings and areas are therefore subject to change as part of the general design process and/or the obtention of a survey drawing study.

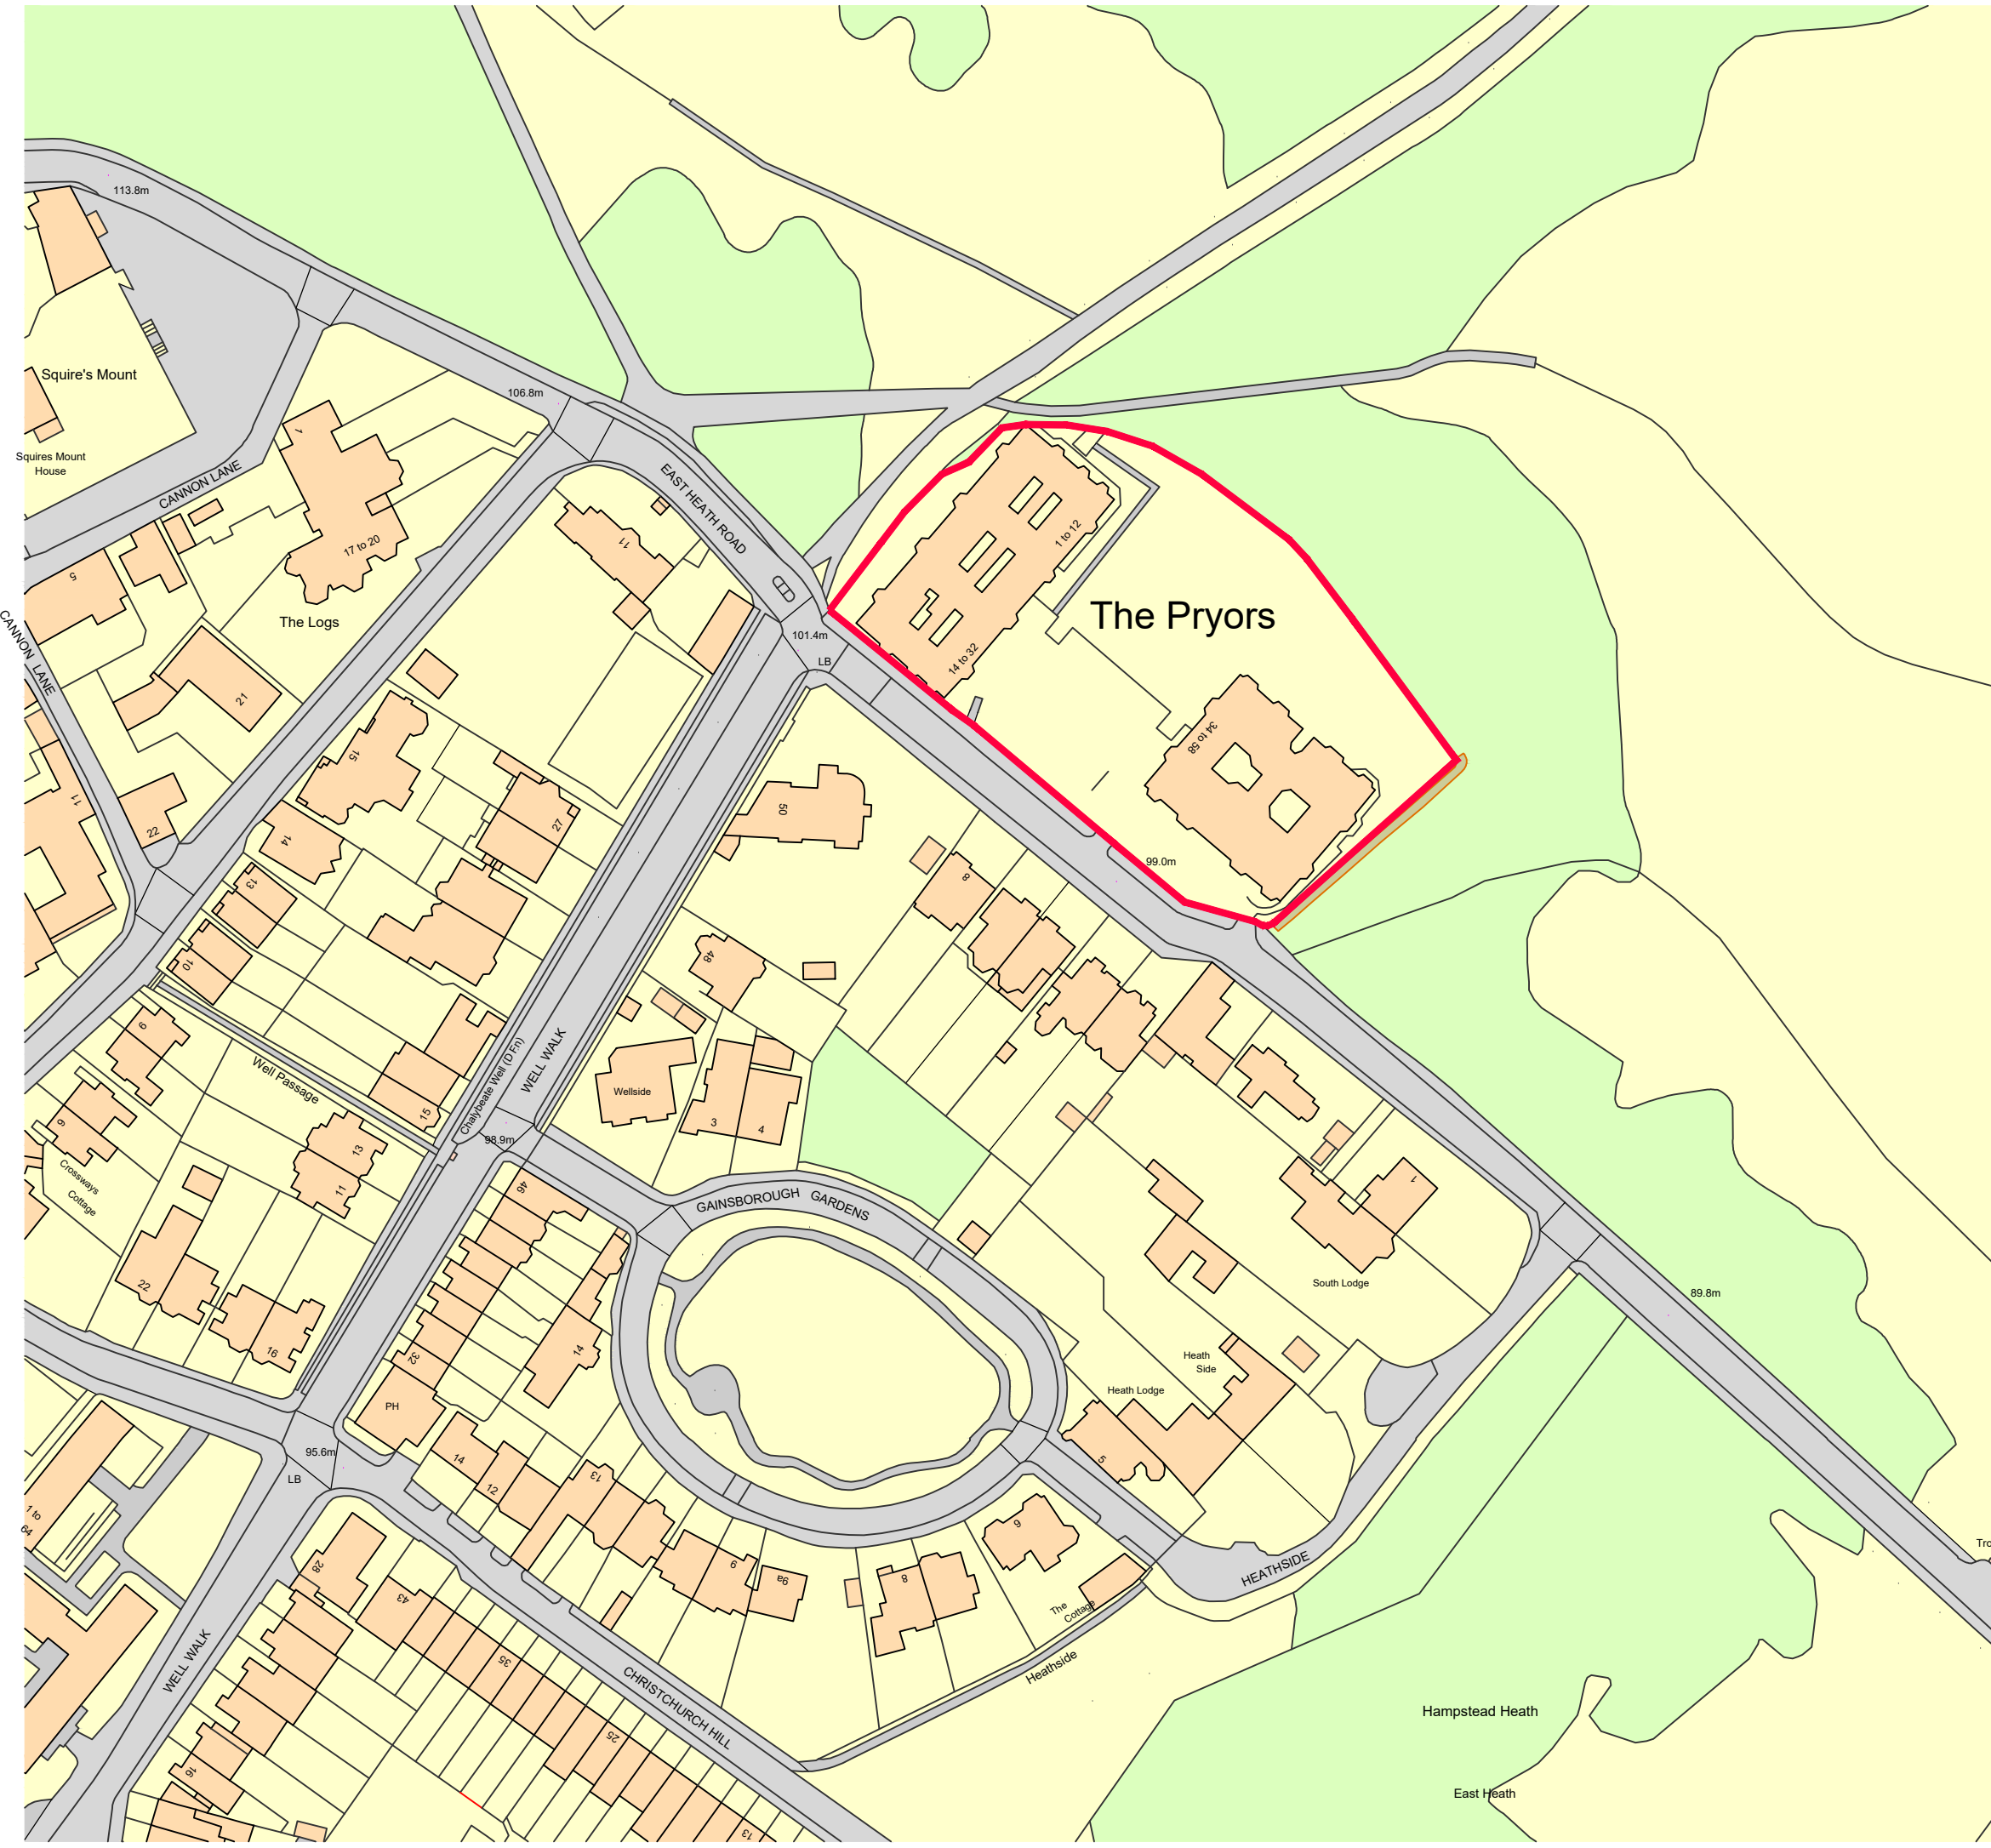

Ordnance Survey, (c) Crown Copyright 2024. All rights reserved. Licence number 100022432

Rev.	Date	Description
-	-/-/-	-

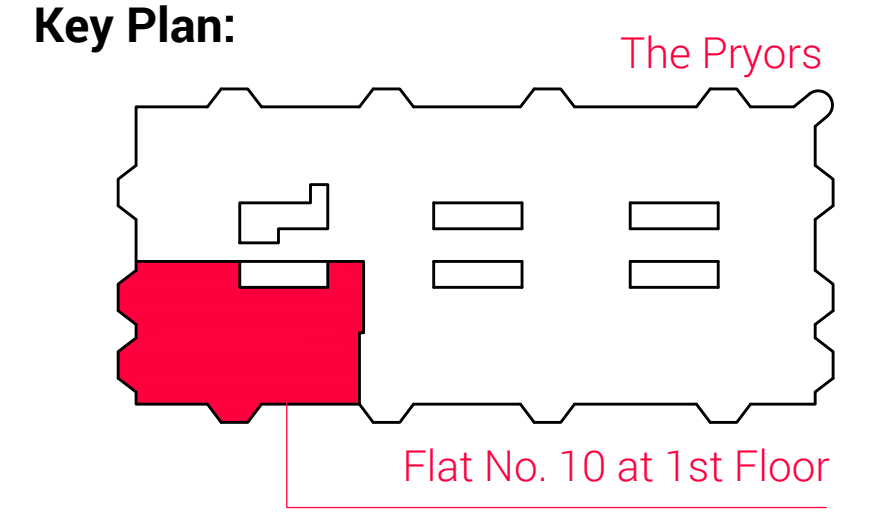

The Pryors
 Flat No. 10, East Heath Road, London NW3 1BS

PROJECT NO. 23300 DWG NO. P_S_01 REV. -

TITLE
Flat No. 10 - Location Plan

DATE 12/02/2024 SCALE 1:1250 @ A1 / 1:2500 @ A3

Alastair Downie, The Brewery, The Old Brewery, Priory Lane, Burford, OX18 4SG
 T. +44 7973 154540 E. studio@alastairdownie.com W. www.alastairdownie.com
 All sizes in millimetres unless otherwise stated. Do not scale this drawing. © Alastair Downie Ltd. 2022