


PAVEMENT

( TABLES = 60cm x 60cm  
CHAIRS = 50cm x 50cm )

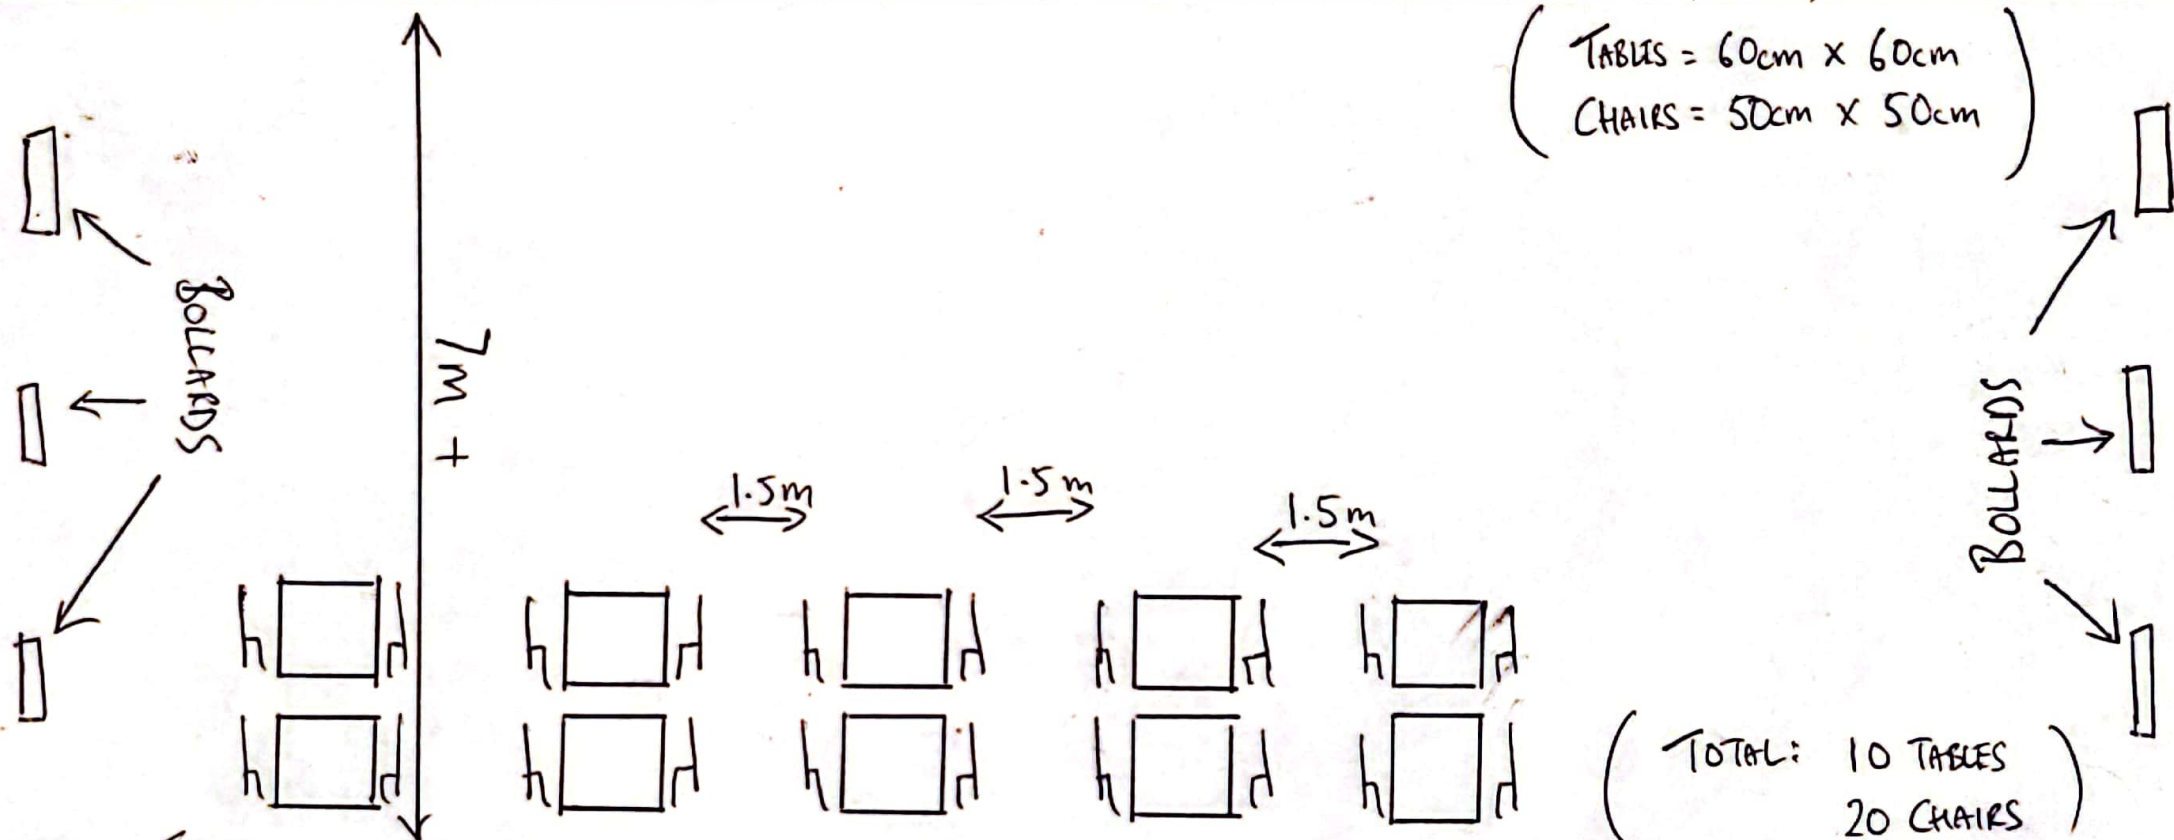

PAVEMENT

54 WS

53 WS ( BANG BANG )

52 WS