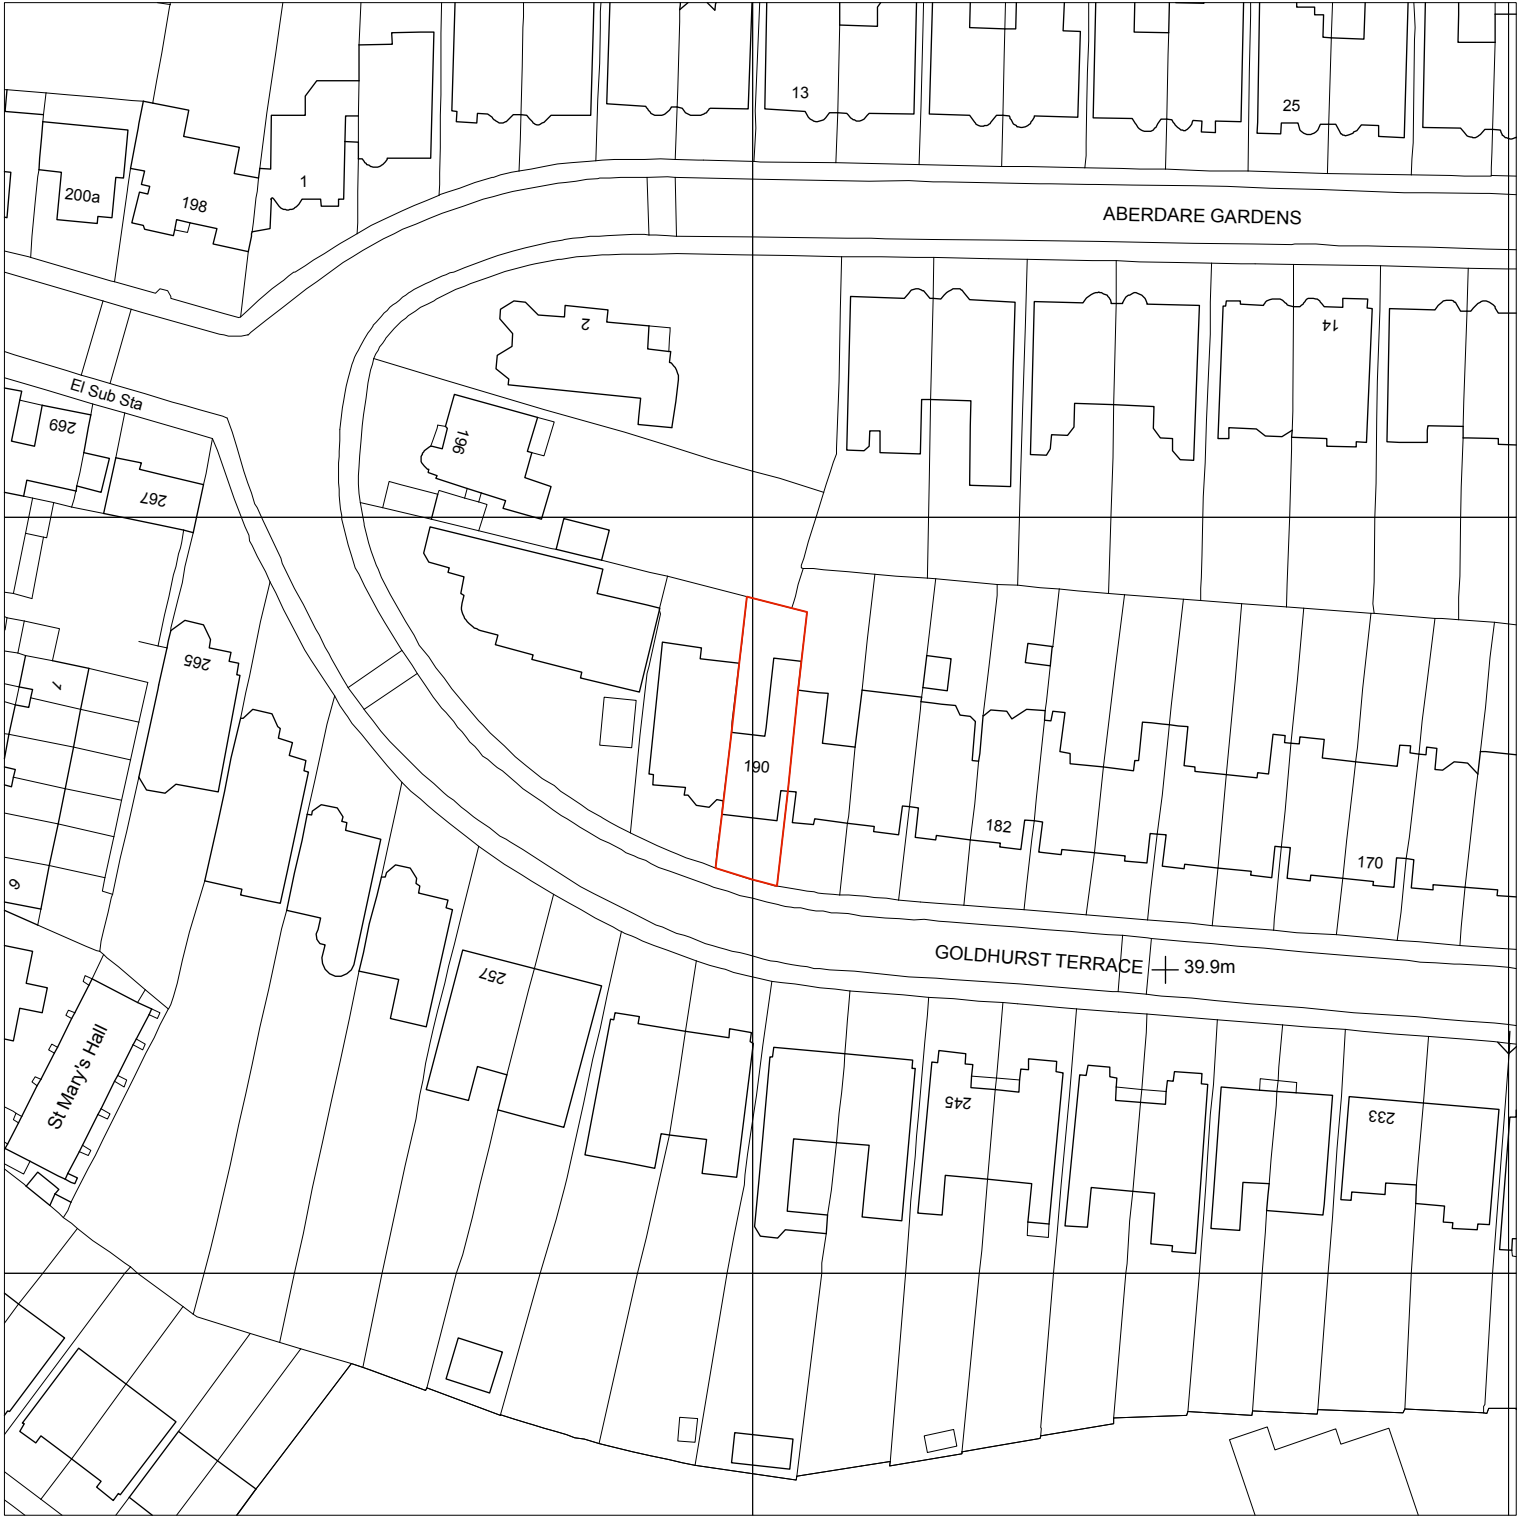


CLIENT:
Shuqi & Hai Lin

PROJECT:
**FLAT 1, 190 GOLDHURST TERRACE
LONDON, NW6 3HN**

DRAWING TITLE:
LOCATION PLAN

DRAWING NUMBER:
GT22-L-01

REVISION:
/

REV: DATE: COMMENT:
/ 01.05.24 Issued for planning consent

BY:
E McG



ARCHITECTURE & INTERIOR DESIGN

t. +44(0) 7974 393 481
e. eamon@emgalimited.com
w. www.emgalimited.com

SCALE:
1-1000 @ A3

DATE OF FIRST ISSUE:
01.05.2024

DRAWN BY:
E McG