






Existing Roof Plan  
1:200

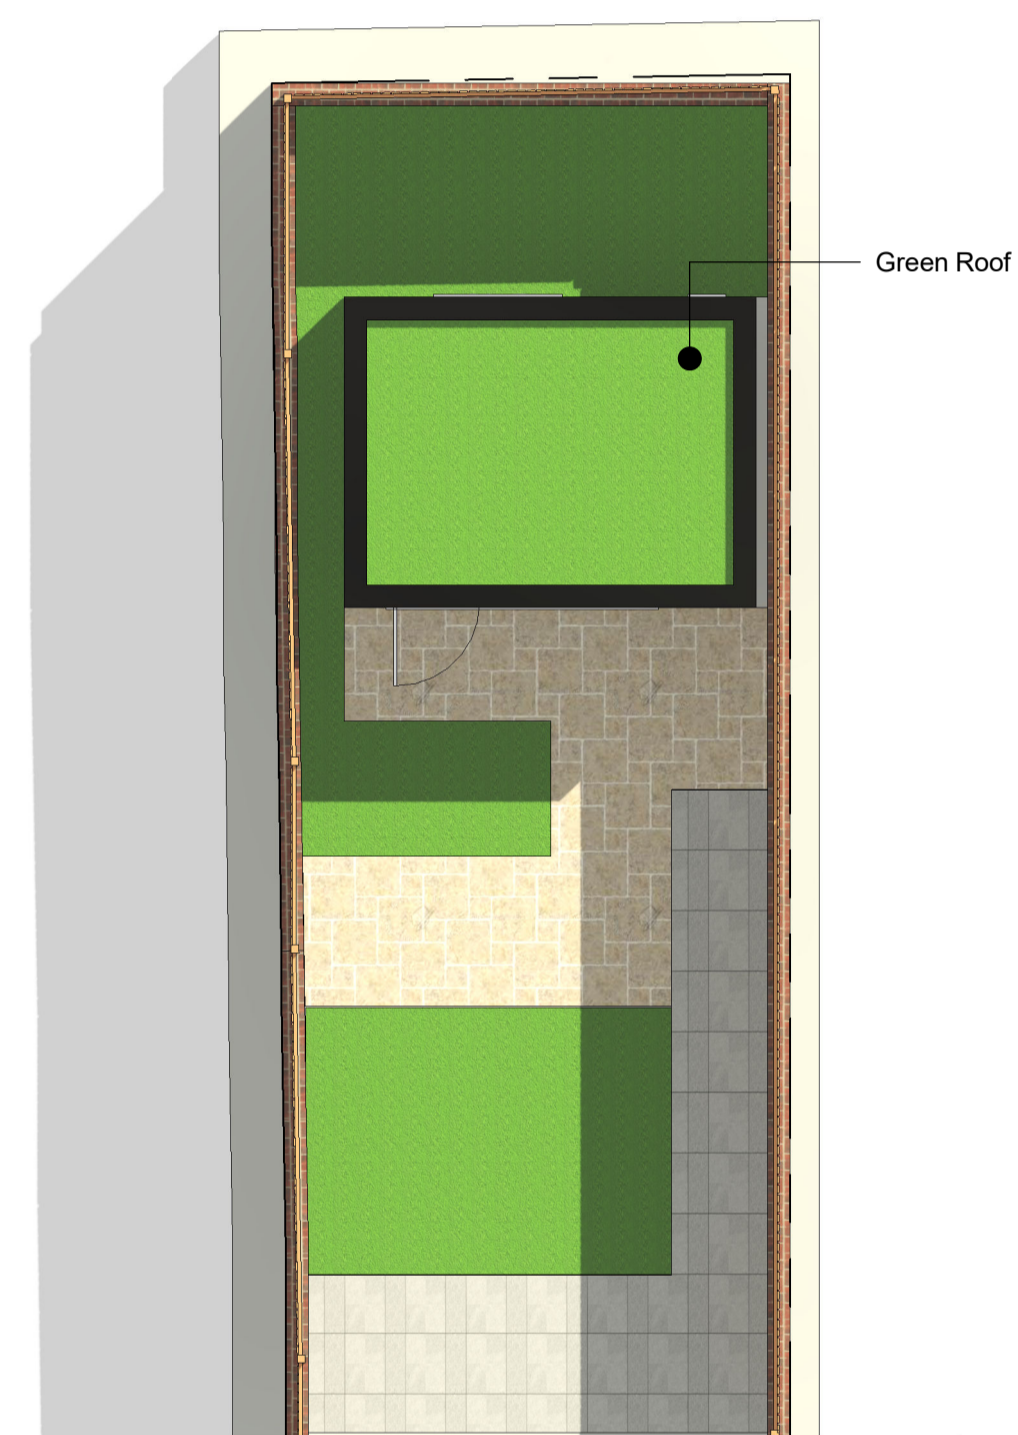

Proposed Roof Plan  
1:200

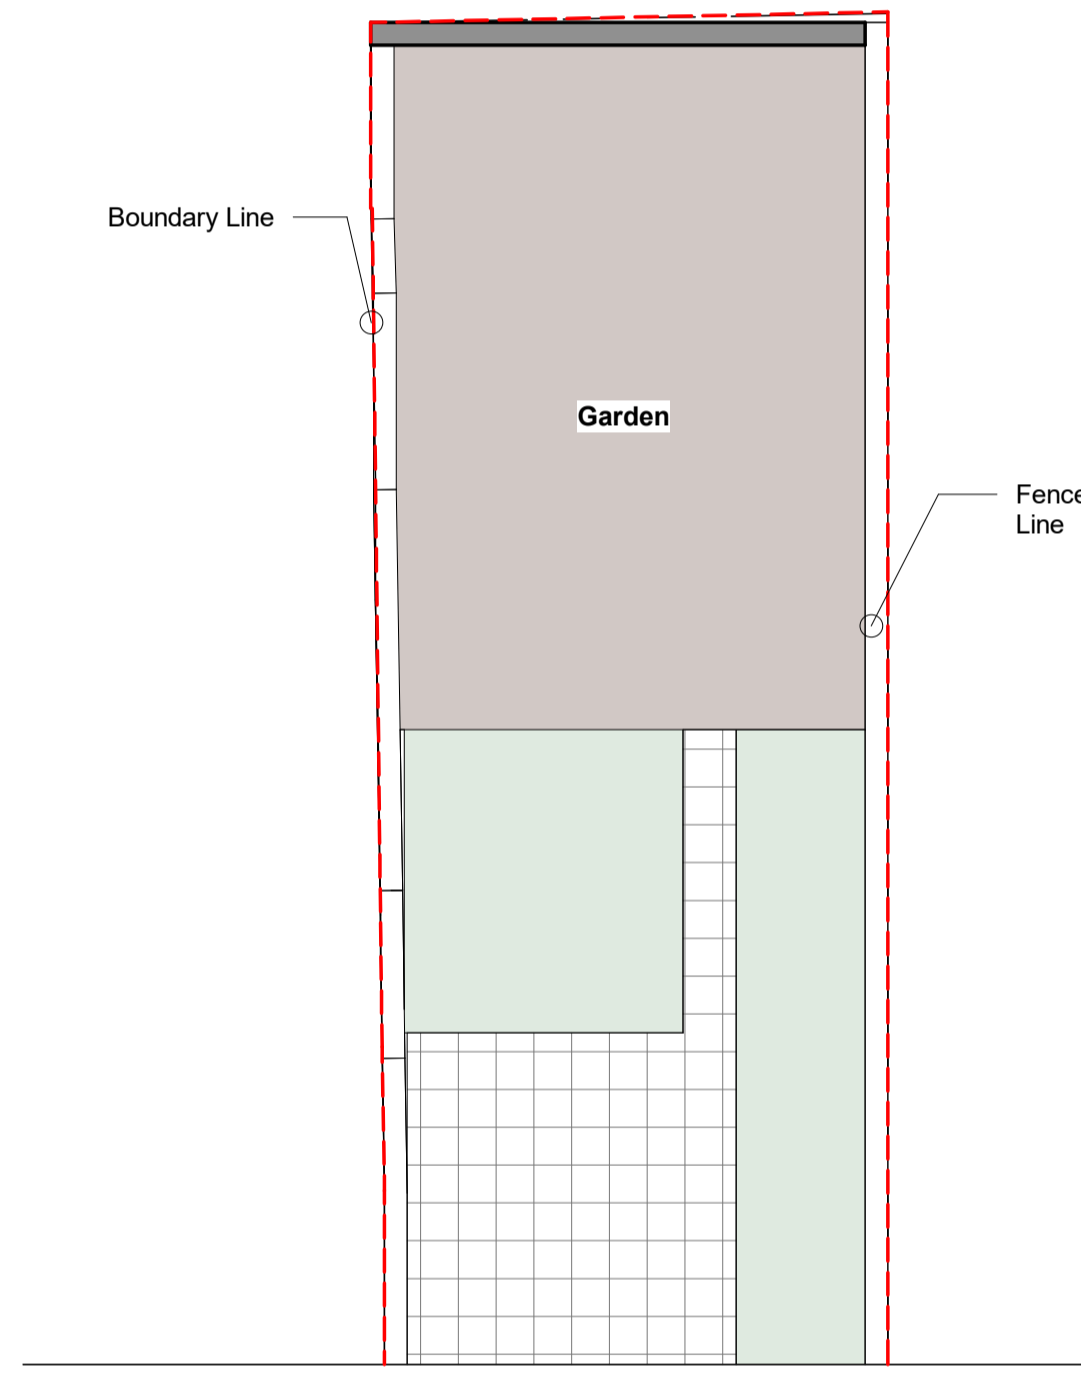


Existing Ground Floor Plan  
1:100

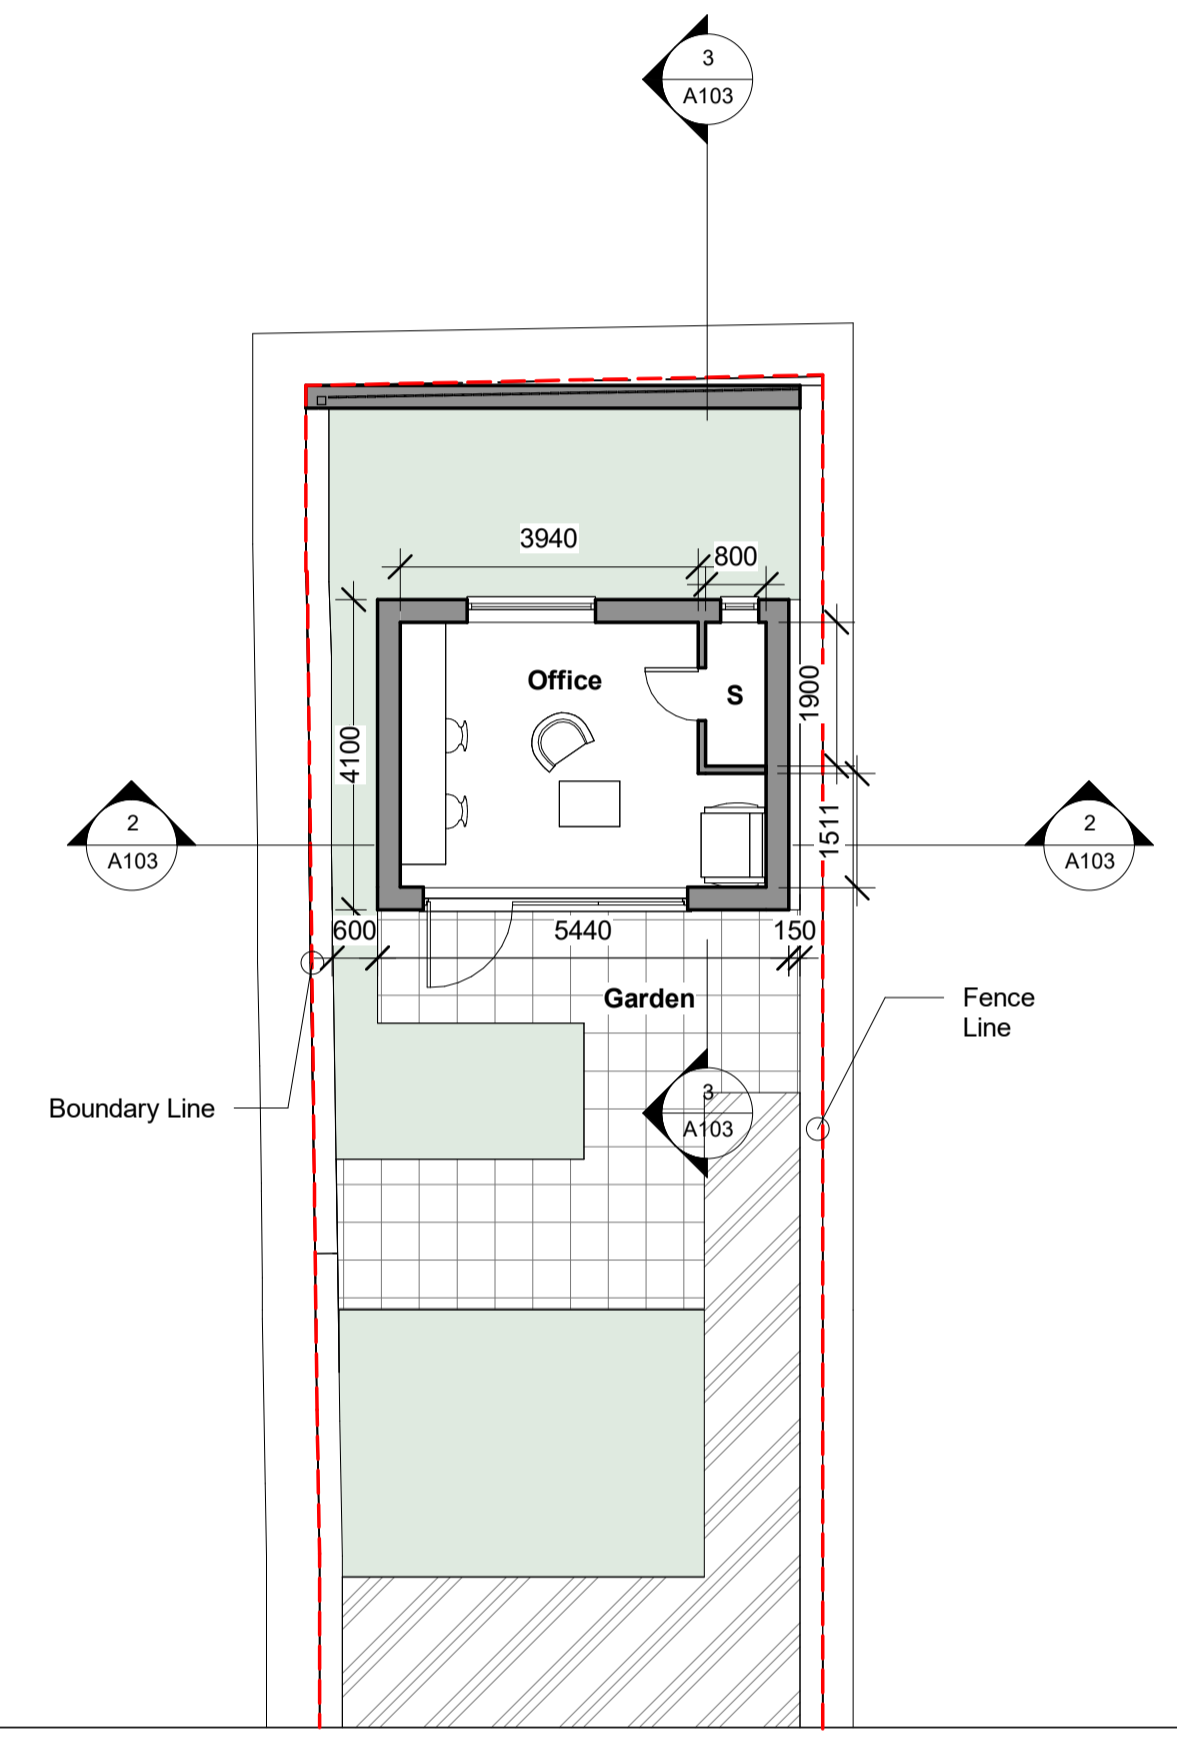

Proposed Ground Floor Plan  
1:100

- GENERAL NOTES:**
- THIS DRAWING IS TO BE READ IN CONJUNCTION WITH ALL OTHER ARCHITECTURAL AND STRUCTURAL DRAWINGS AND SPECIFICATIONS.
  - ALL DIMENSIONS ARE IN MILLIMETERS UNLESS STATED OTHERWISE.
  - DO NOT SCALE FROM THIS DRAWING UNLESS FOR PLANNING PURPOSES.
- BUILDING NOTES:**
- THE CONTRACTOR IS TO ENSURE THAT ALL MATERIALS COMPLY WITH THE RELEVANT BRITISH STANDARDS AND HAVE CURRENT AGREEMENT CERTIFICATES.
  - ALL PRODUCTS TO BE FITTED STRICTLY IN ACCORDANCE WITH MANUFACTURER'S INSTRUCTIONS.
- © copyright  
all rights reserved

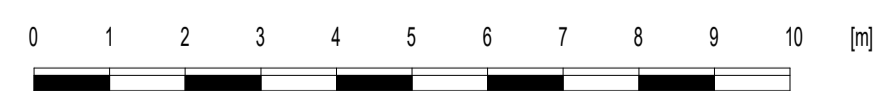

Scale Bar 1:100 @ A1

MM PLANNING & ARCHITECTURE  
892 LONDON ROAD, CR7 7PB  
EMAIL INFO@MMPLANNING-ARCHITECTURE.CO.UK  
CONTACT 02073023111

Scale(@ A1): 1:100



Project  
21 Mornington Crescent, NW1 7RG

Client  
Owner

Drawing  
Plans Existing and Proposed

Number:  
A102

Date:  
Issue Date