

DOCUMENT NOTES:

- This drawing is the property of Noa Ram Susel Limited.
- It must not be issued, copied or disclosed to any third party for any purpose without written consent by Noa Ram Susel Limited.
- This drawing and design is for use solely in connection with the project described below.
- Do not scale this drawing, use written dimensions only.
- All dimensions are to be checked on site by Contractor or Professional involved in the project before any work or construction proceeds.
- Any errors or omissions are to be reported to the designer. If it doubt ask. The contractor is to provide full size setting out drawings based on information contained in this drawing for the designer's approval prior to commencing manufacture.
- This drawing is to be read in conjunction with all relevant construction information relevant to this project, any discrepancies or variations are to be notified to the designer before affected work commences.


Project stage	Scale 1:200	Sheet A3
Drawing Nr	000	
Description	Location Plan	
Edition - 1	Change num 1	
File name 2SWL-Bin Store.dwg	Date 24-Apr-24	

KEY



--- COMMERCIAL UNIT 2

--- COMMERCIAL UNIT 2 LEASE BOUNDARY

Project Address
Unit 2, Swains Lane, London - N6 6QX

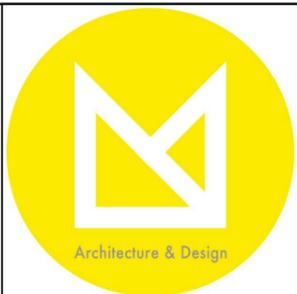

info@noaram.co.uk
020 78799063

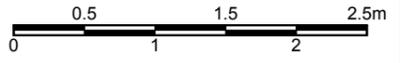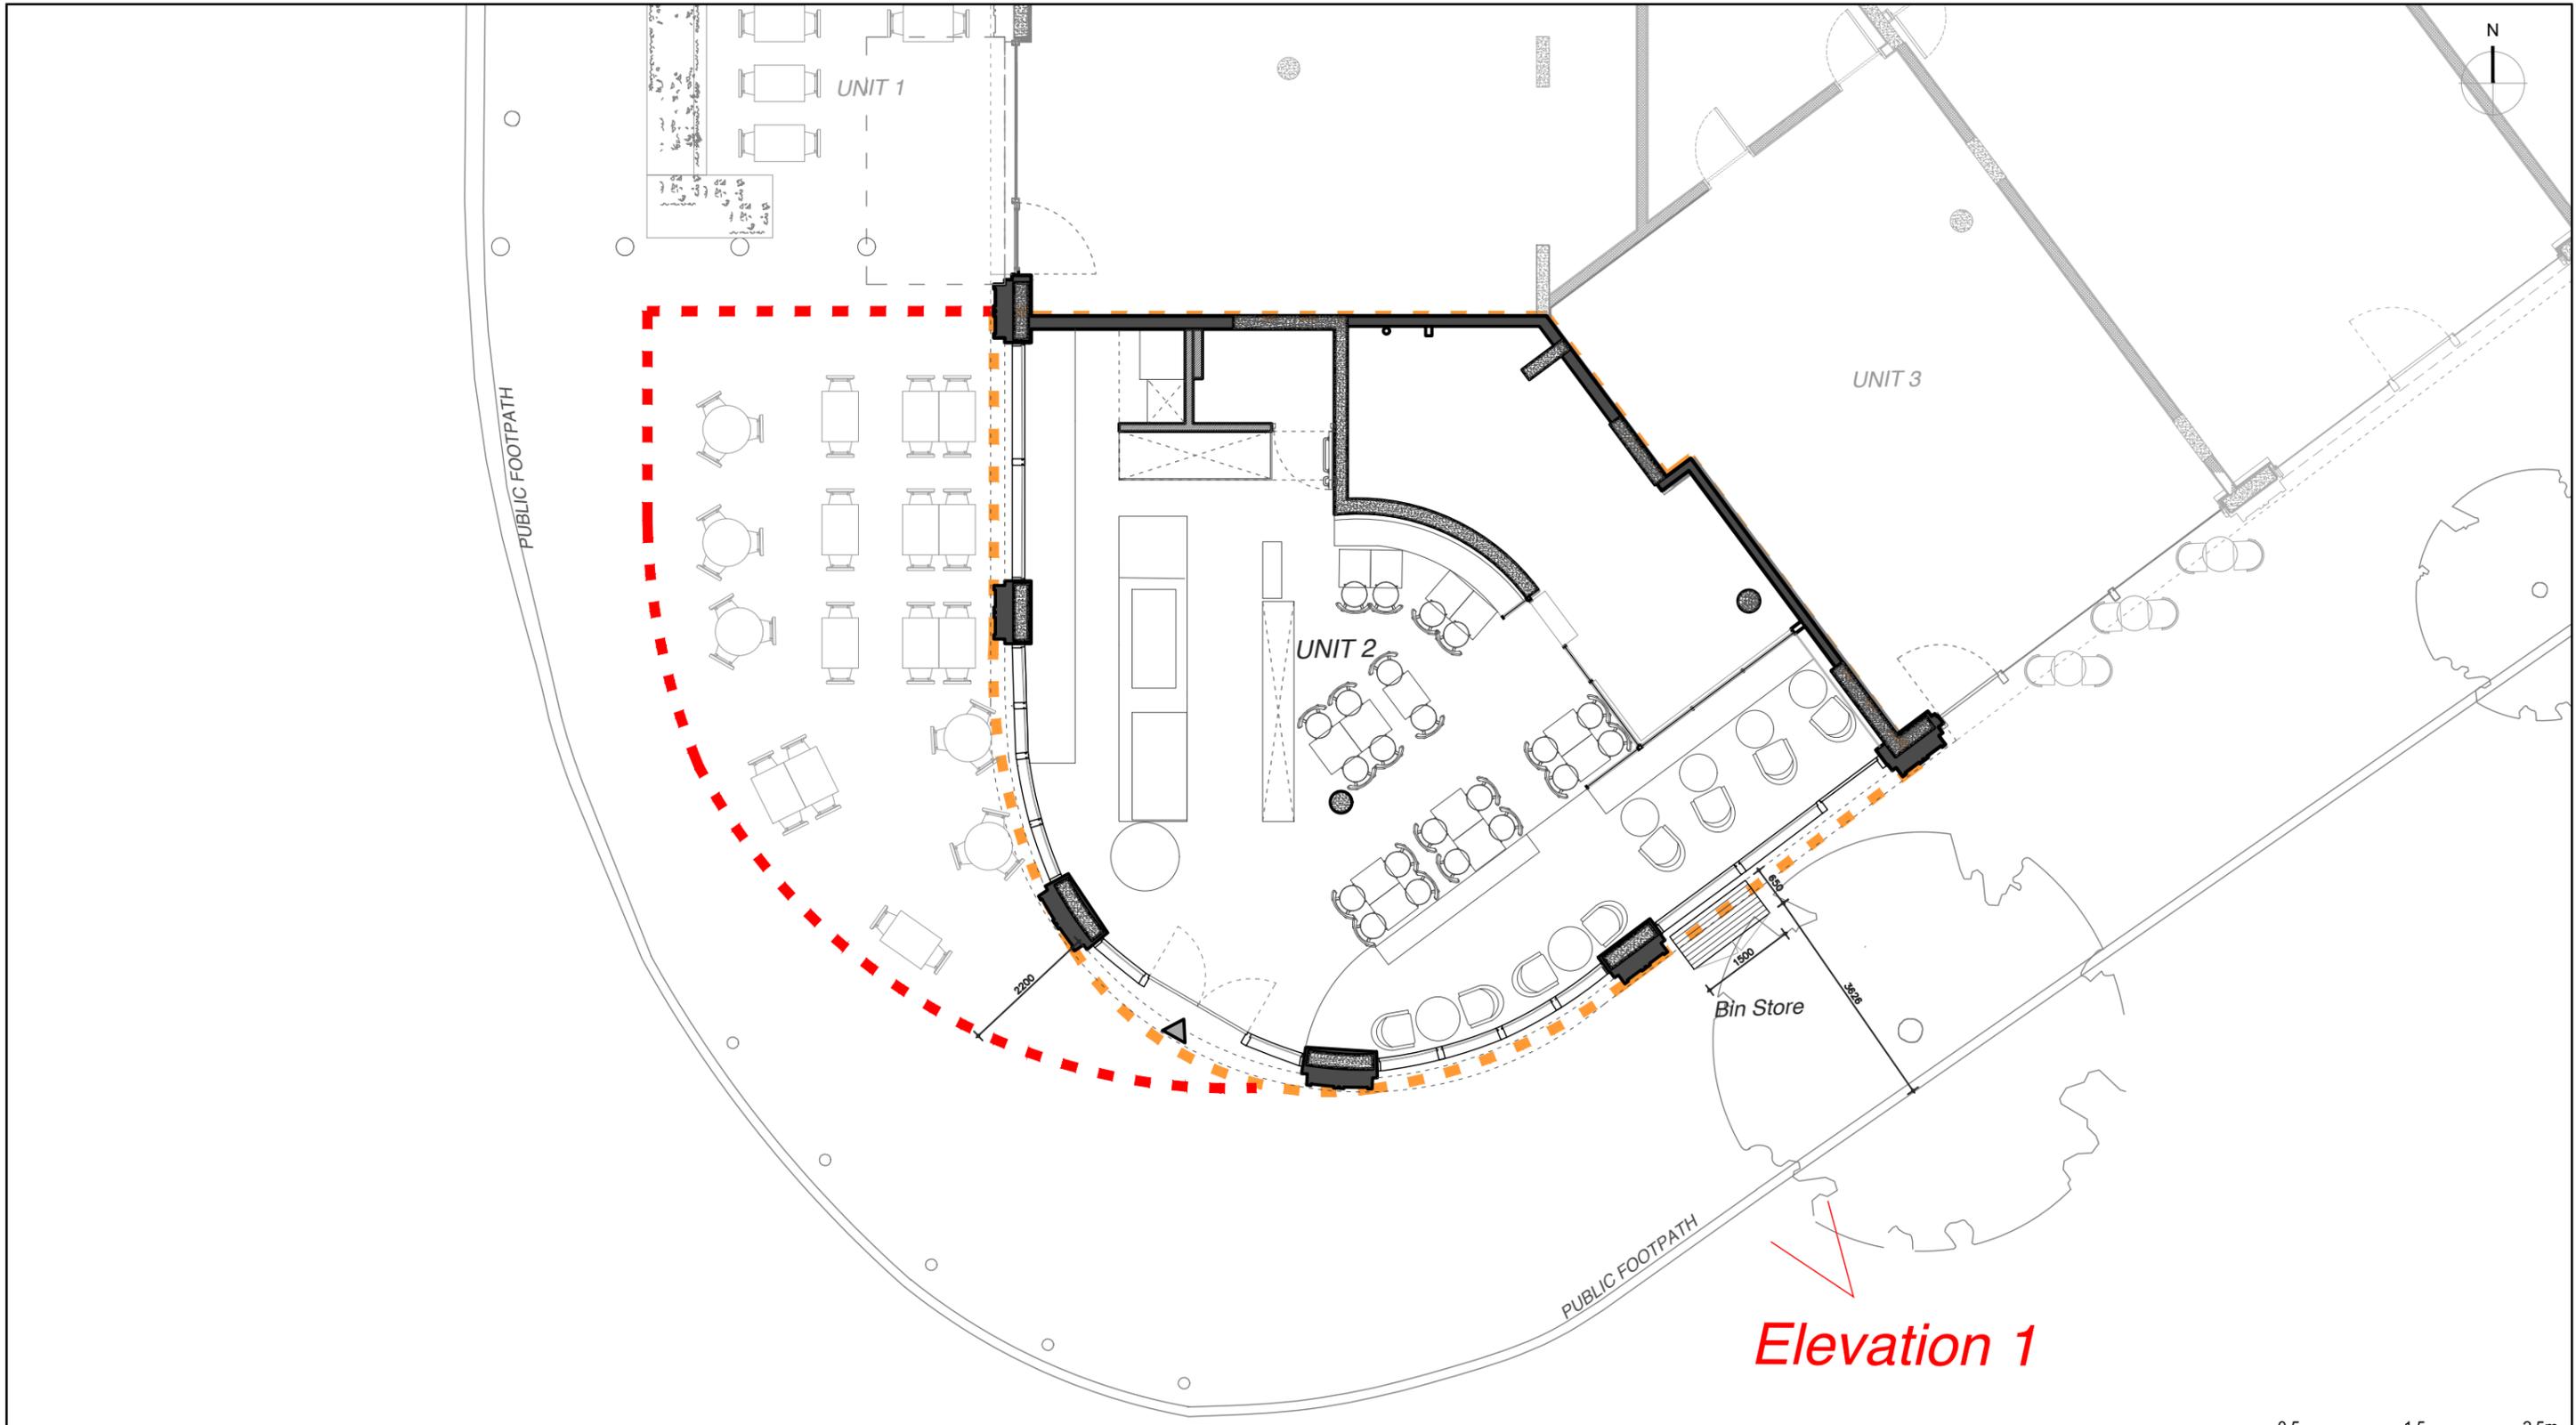

DOCUMENT NOTES:

- This drawing is the property of Noa Ram Susel Limited.
- It must not be issued, copied or disclosed to any third party for any purpose without written consent by Noa Ram Susel Limited.
- This drawing and design is for use solely in connection with the project described below.
- Do not scale this drawing, use written dimensions only.
- All dimensions are to be checked on site by Contractor or Professional involved in the project before any work or construction proceeds.
- Any errors or omissions are to be reported to the designer. If it doubt ask. The contractor is to provide full size setting out drawings based on information contained in this drawing for the designer's approval prior to commencing manufacture.
- This drawing is to be read in conjunction with all relevant construction information relevant to this project, any discrepancies or variations are to be notified to the designer before affected work commences.

Project stage	Scale 1:100	Sheet A3
Drawing Nr	001	
Description	Location Plan	
Edition - 1	Change num 1	
File name 2SWL-Bin Store.dwg	Date 24-Apr-24	

KEY

--- COMMERCIAL UNIT 2

--- COMMERCIAL UNIT 2 LEASE BOUNDARY

Project Address
Unit 2, Swains Lane, London - N6 6QX



info@noaram.co.uk
020 78799063

Lease Boundary

Lease Boundary

ALL SHOPFRONT
TO BE RETAINED
AS EXISTING



bagel bakery cafe

020 7996 1477

www.rohisonline.co.uk

1000


1500
bin store

PUBLIC PAVEMENT

UNIT 2
LEASE AREA

Unit 2

Unit 3

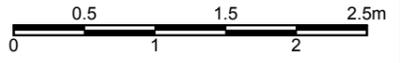

DOCUMENT NOTES:




- This drawing is the property of Noa Ram Susel Limited.
- It must not be issued, copied or disclosed to any third party for any purpose without written consent by Noa Ram Susel Limited.
- This drawing and design is for use solely in connection with the project described below.
- Do not scale this drawing, use written dimensions only.
- All dimensions are to be checked on site by Contractor or Professional involved in the project before any work or construction proceeds.
- Any errors or omissions are to be reported to the designer. If it doubt ask. The contractor is to provide full size setting out drawings based on information contained in this drawing for the designer's approval prior to commencing manufacture.
- This drawing is to be read in conjunction with all relevant construction information relevant to this project, any discrepancies or variations are to be notified to the designer before affected work commences.

Project stage	Scale 1:50	Sheet A3
Drawing Nr 002		
Description Elevation 1		
Edition - 1	Change num 1	
File name 2SWL-Bin Store.dwg	Date 24-Apr-24	

Project Address Unit 2, Swains Lane, London - N6 6QX



info@noaram.co.uk
020 78799063

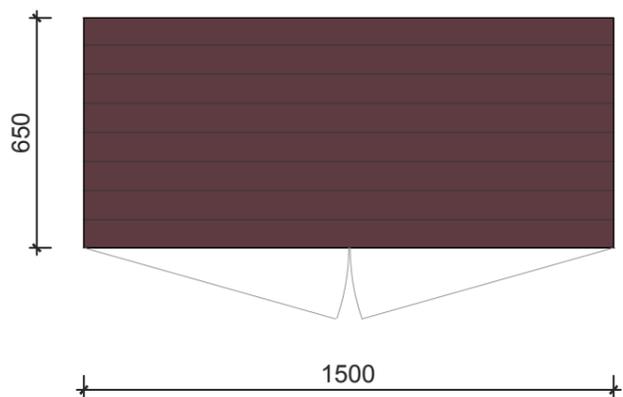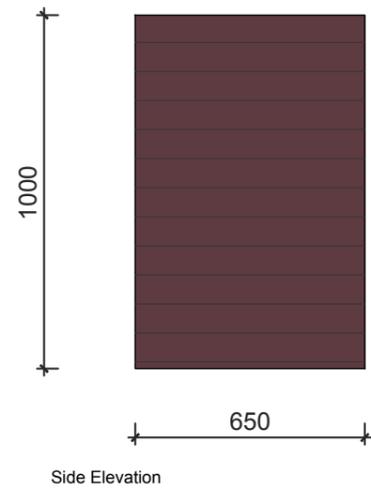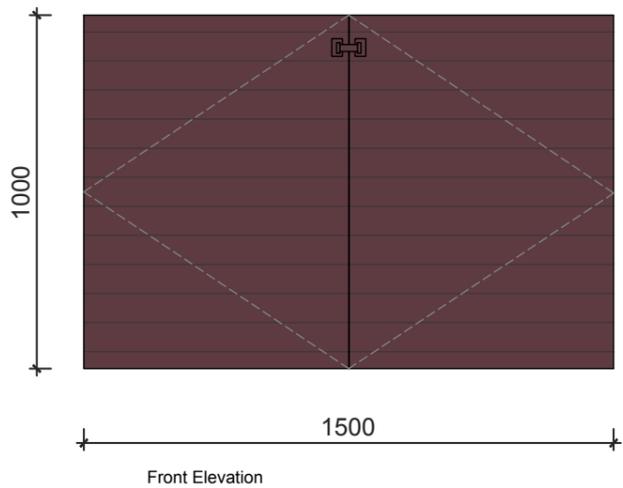


- Material, Wood
- Colour, Farrow & Ball, Brinjal n222
- Same colour of the external front shop facade
- With locks



DOCUMENT NOTES:

- This drawing is the property of Noa Ram Susel Limited.
- It must not be issued, copied or disclosed to any third party for any purpose without written consent by Noa Ram Susel Limited.
- This drawing and design is for use solely in connection with the project described below.
- Do not scale this drawing, use written dimensions only.
- All dimensions are to be checked on site by Contractor or Professional involved in the project before any work or construction proceeds.
- Any errors or omissions are to be reported to the designer. If it doubt ask. The contractor is to provide full size setting out drawings based on information contained in this drawing for the designer's approval prior to commencing manufacture.
- This drawing is to be read in conjunction with all relevant construction information relevant to this project, any discrepancies or variations are to be notified to the designer before affected work commences.

Project stage	Scale 1:20	Sheet A3
Drawing Nr 003		
Description Detail - Bin Store		
Edition - 1	Change num 1	
File name 2SWL-Bin Store.dwg	Date 24-Apr-24	
Project Address Unit 2, Swains Lane, London - N6 6QX		

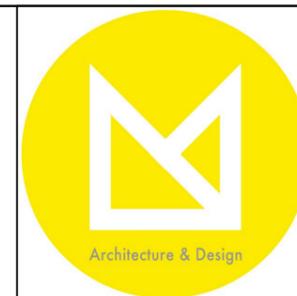

info@noaram.co.uk
020 78799063