

Produced 23 Apr 2004 from Ordnance Survey digital data and incorporating surveyed revision available at this date. © Crown Copyright 2004.

Reproduction in whole or in part is prohibited without the prior permission of Ordnance Survey.

Ordnance Survey and the OS symbol are registered trade marks and Siteplan a trade mark of Ordnance Survey, the national mapping agency of Great Britain.



Metres

28 Canfield Gardens

Centre Coordinates: 526096 184507

National Grid sheet reference at centre of this Siteplan: TQ2664NW

Supplied by: National Map Centre  
Serial Number: 00022941

# Lorry Route


28 Canfield Gardens




Google Earth

© 2018 Google

300 m

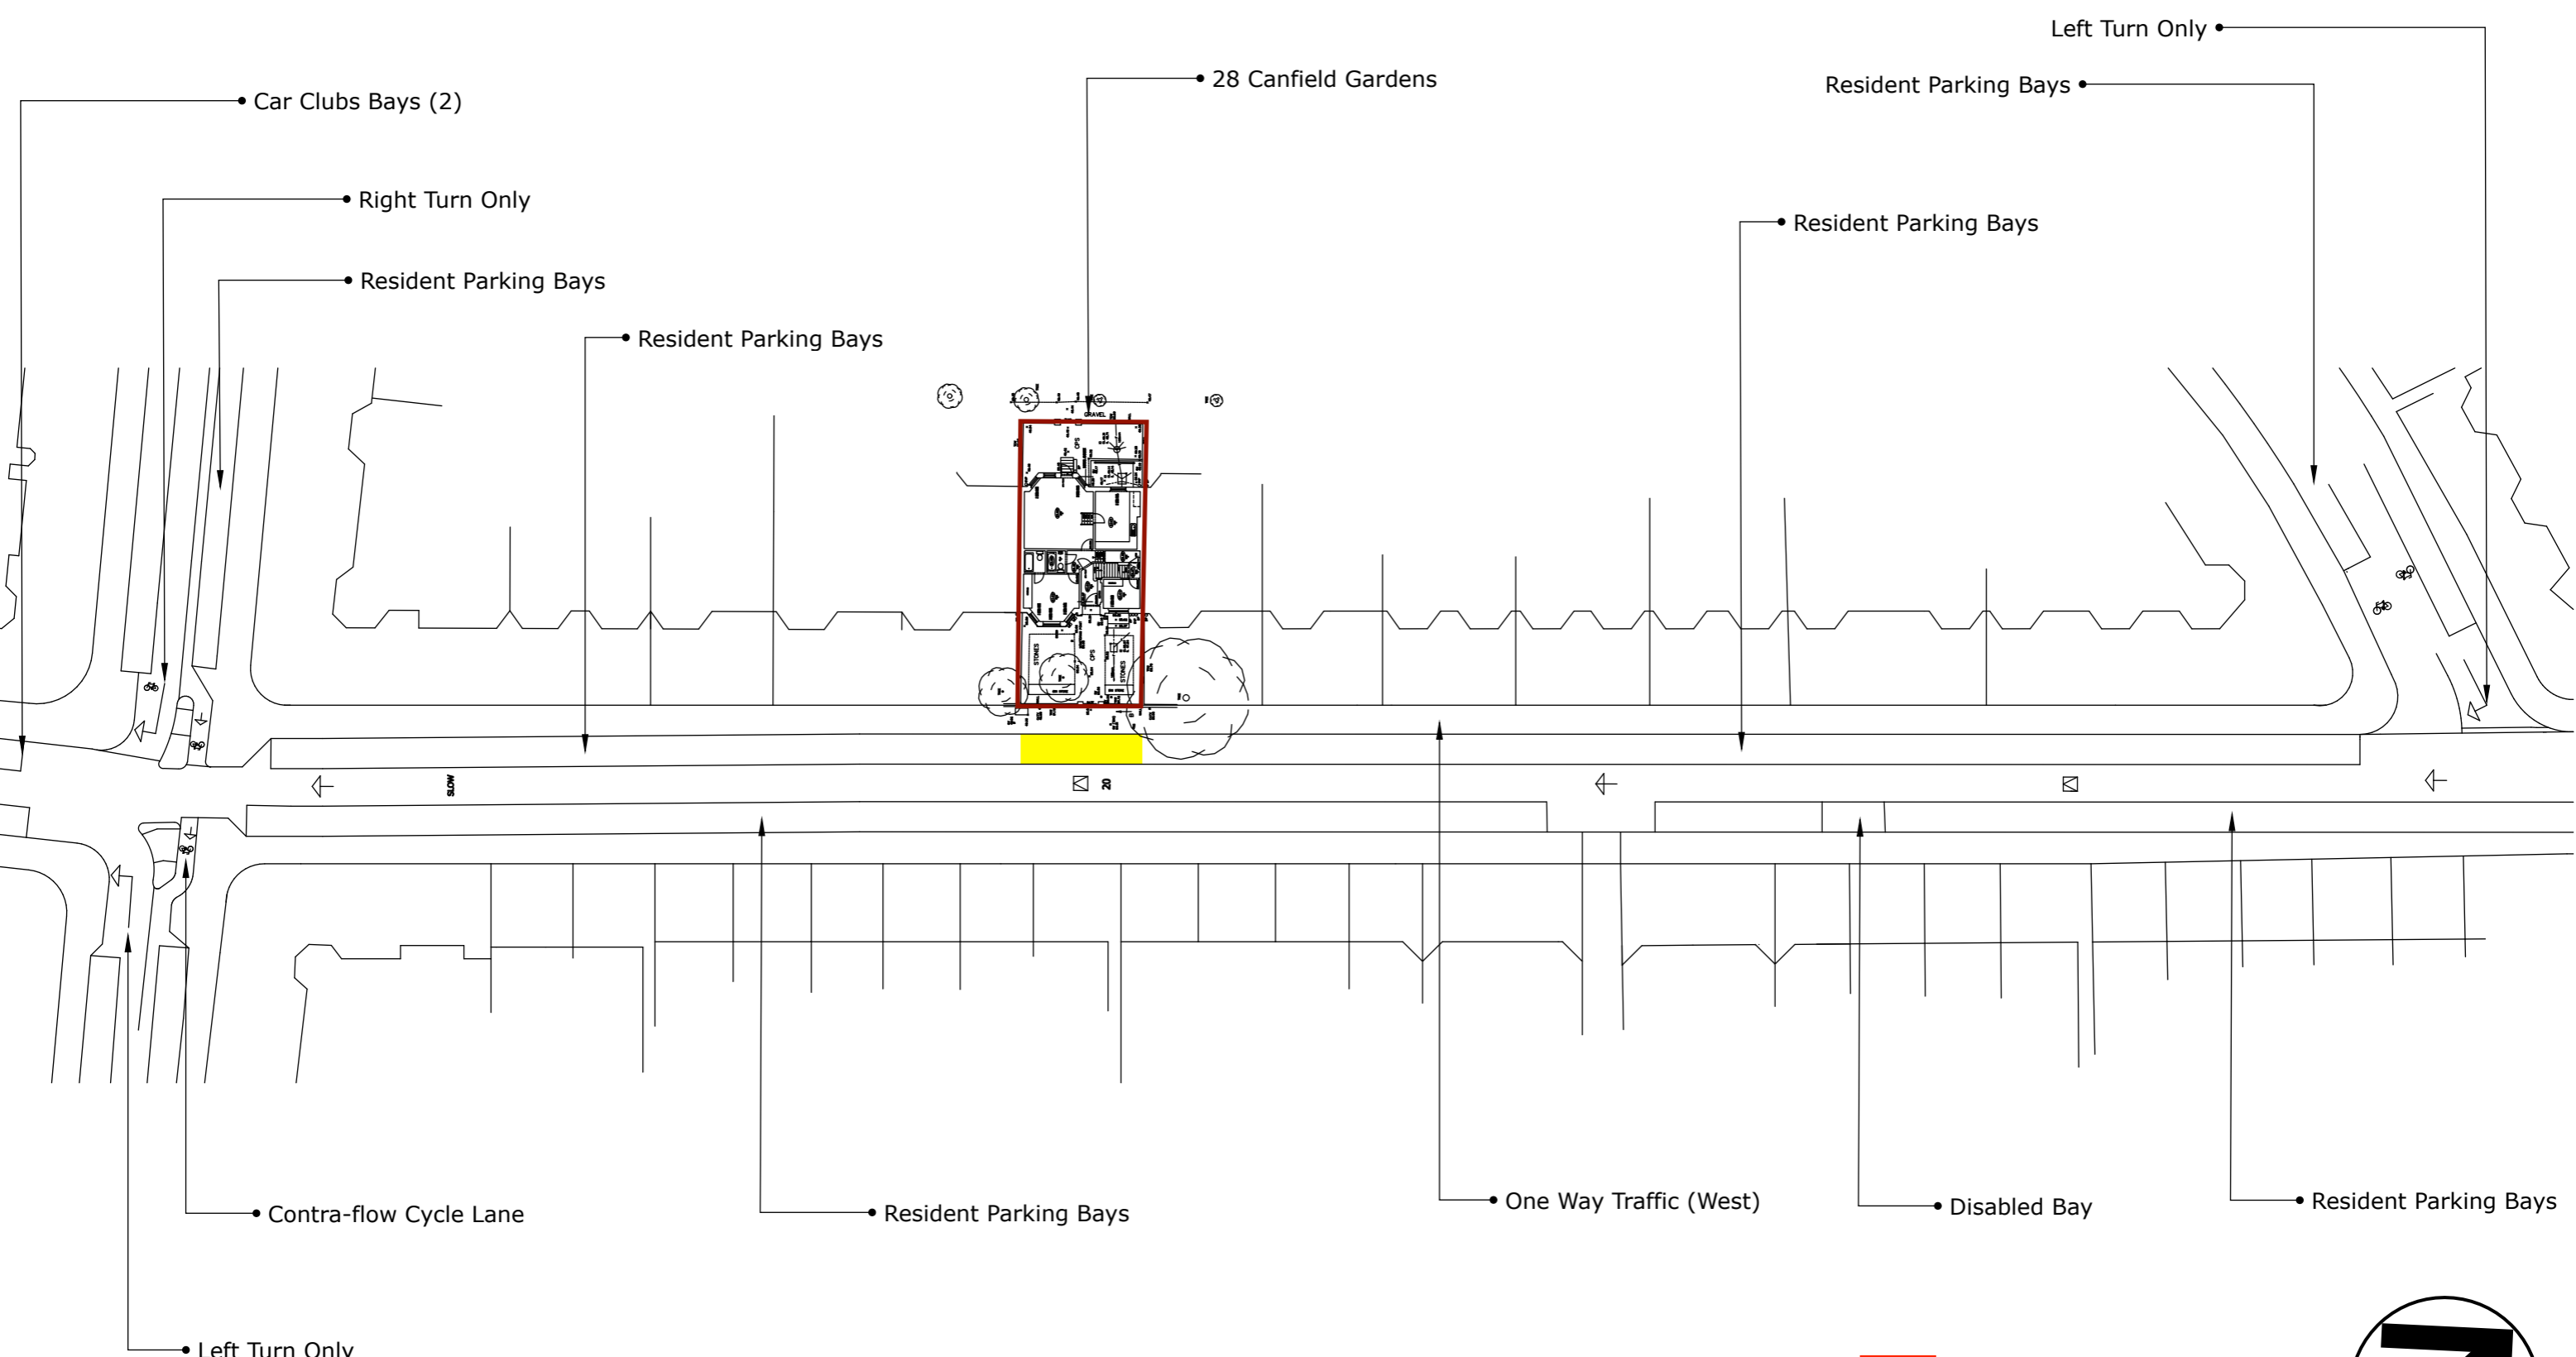

- APPLICATION PROPERTY
- PROPOSED LOADING/UNLOADING AREA

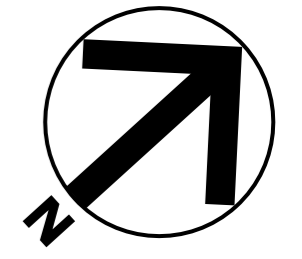

**PROPERTY**  
28 CANFIELD GARDENS

**DRAWING TITLE**  
HIGHWAY SETTING

**DRAWING REFERENCE**  
1.1

**SCALE**  
1:500 @A3

For Planning and Listed Building Consent Application  
Purposes Only.  
Not for Construction.  
All Measurements should be checked on site.

**DOYLE** Doyle Design LLP  
86-90 Paul Street  
London  
EC2A 4NE  
**TOWN PLANNING + URBAN DESIGN**

