


EXISTING SECTION A-A

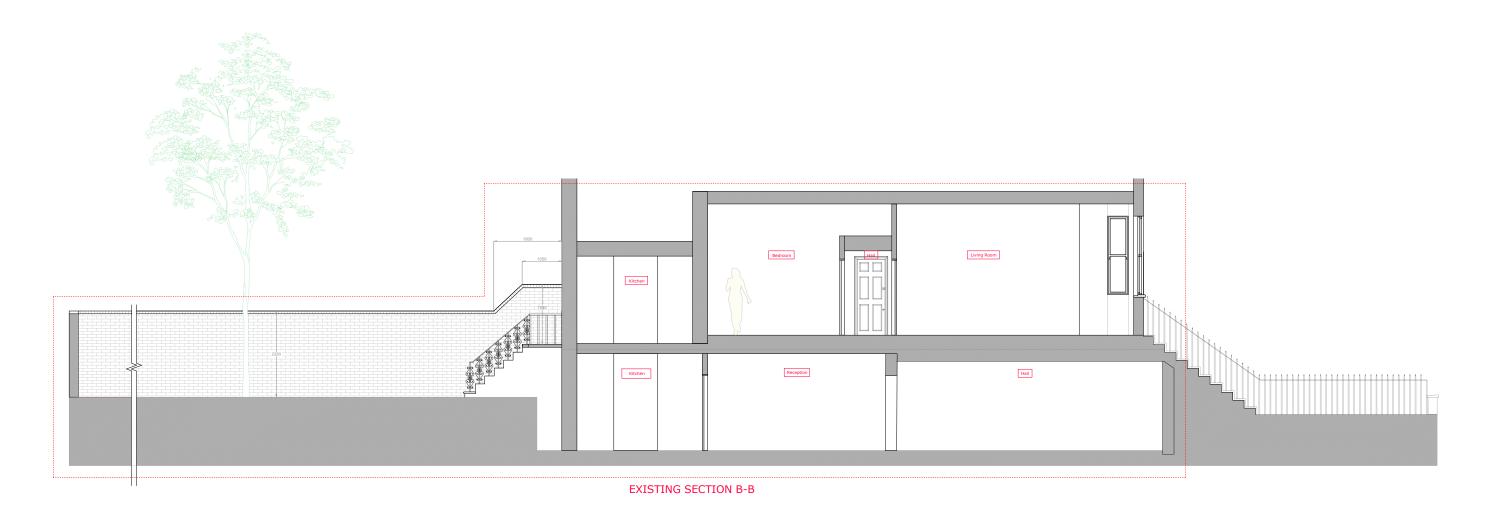

- NOTES:

 *The drawing and all information on the drawing is the sole copyright of K&B Limited and is not to be reproduced without consent.

 *Do not scale from this drawing

 *The contractor is responsible for checking all dimensions, tolerances and references. Any discrepancies must be reported prior to construction.

 *All setting out is to be confirmed on site prior to construction

N.Shurgaia, E.Moniava	DSGN:	снсо:	K 8
PROJECT Flat 1&2, 136 Fellows Road NW3 3JH	DWN NO:	REV 0	Design
	SCALE: 1:100@A3	DATE 2.05.24	8 Par
Existing Sections A-A and B-B	STAGE	STAGE	

& B Limited gn, Planning, Project Management

arkway, London SW9HF mobile: 07930697131 ail: bela562@btinternet.com

