



PROPOSED PLAN FLAT 1

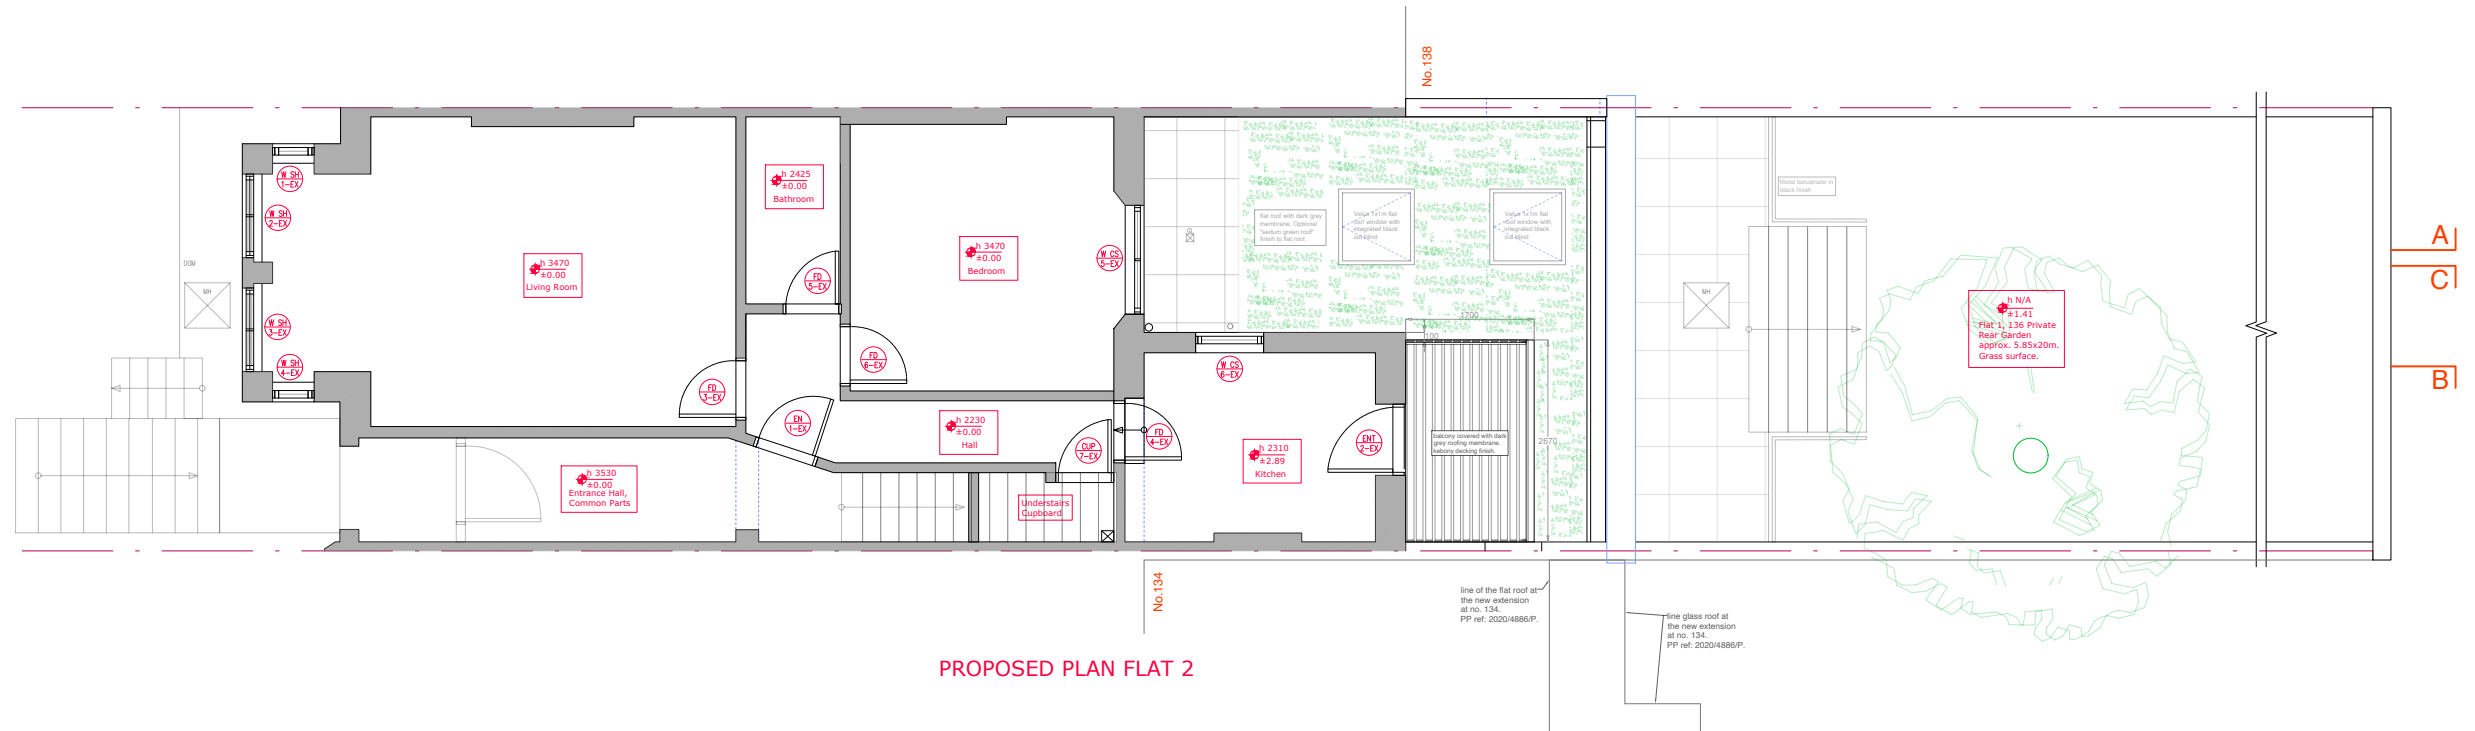

PROPOSED PLAN FLAT 2

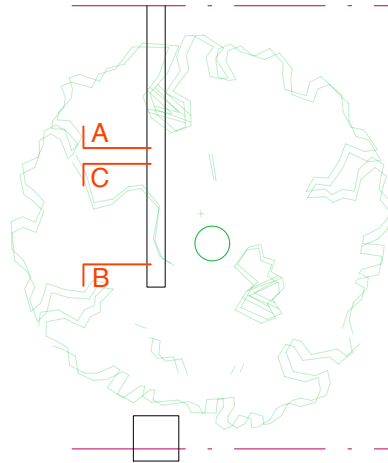

NOTES:
 *The drawing and all information on the drawing is the sole copyright of K&B Limited and is not to be reproduced without consent.
 *Do not scale from this drawing
 *The contractor is responsible for checking all dimensions, tolerances and references. Any discrepancies must be reported prior to construction.
 *All setting out is to be confirmed on site prior to construction

CLIENT	N.Shurgaia, E.Moniava		DSGN:	KB	CHCD:	KB	K & B Limited Design, Planning, Project Management 8 Parkway, London SW9HF mobile: 07930697131 email: bela562@btinternet.com
PROJECT	Flat 1&2, 136 Fellows Road NW3 3JH		DWN NO.:	12	REV	0	
TITLE	Proposed Plan Flat 1 & 2		SCALE:	1:100@A3	DATE:	2.05.24	
			STAGE:	Planning			

