


PROPOSED SECTION A-A

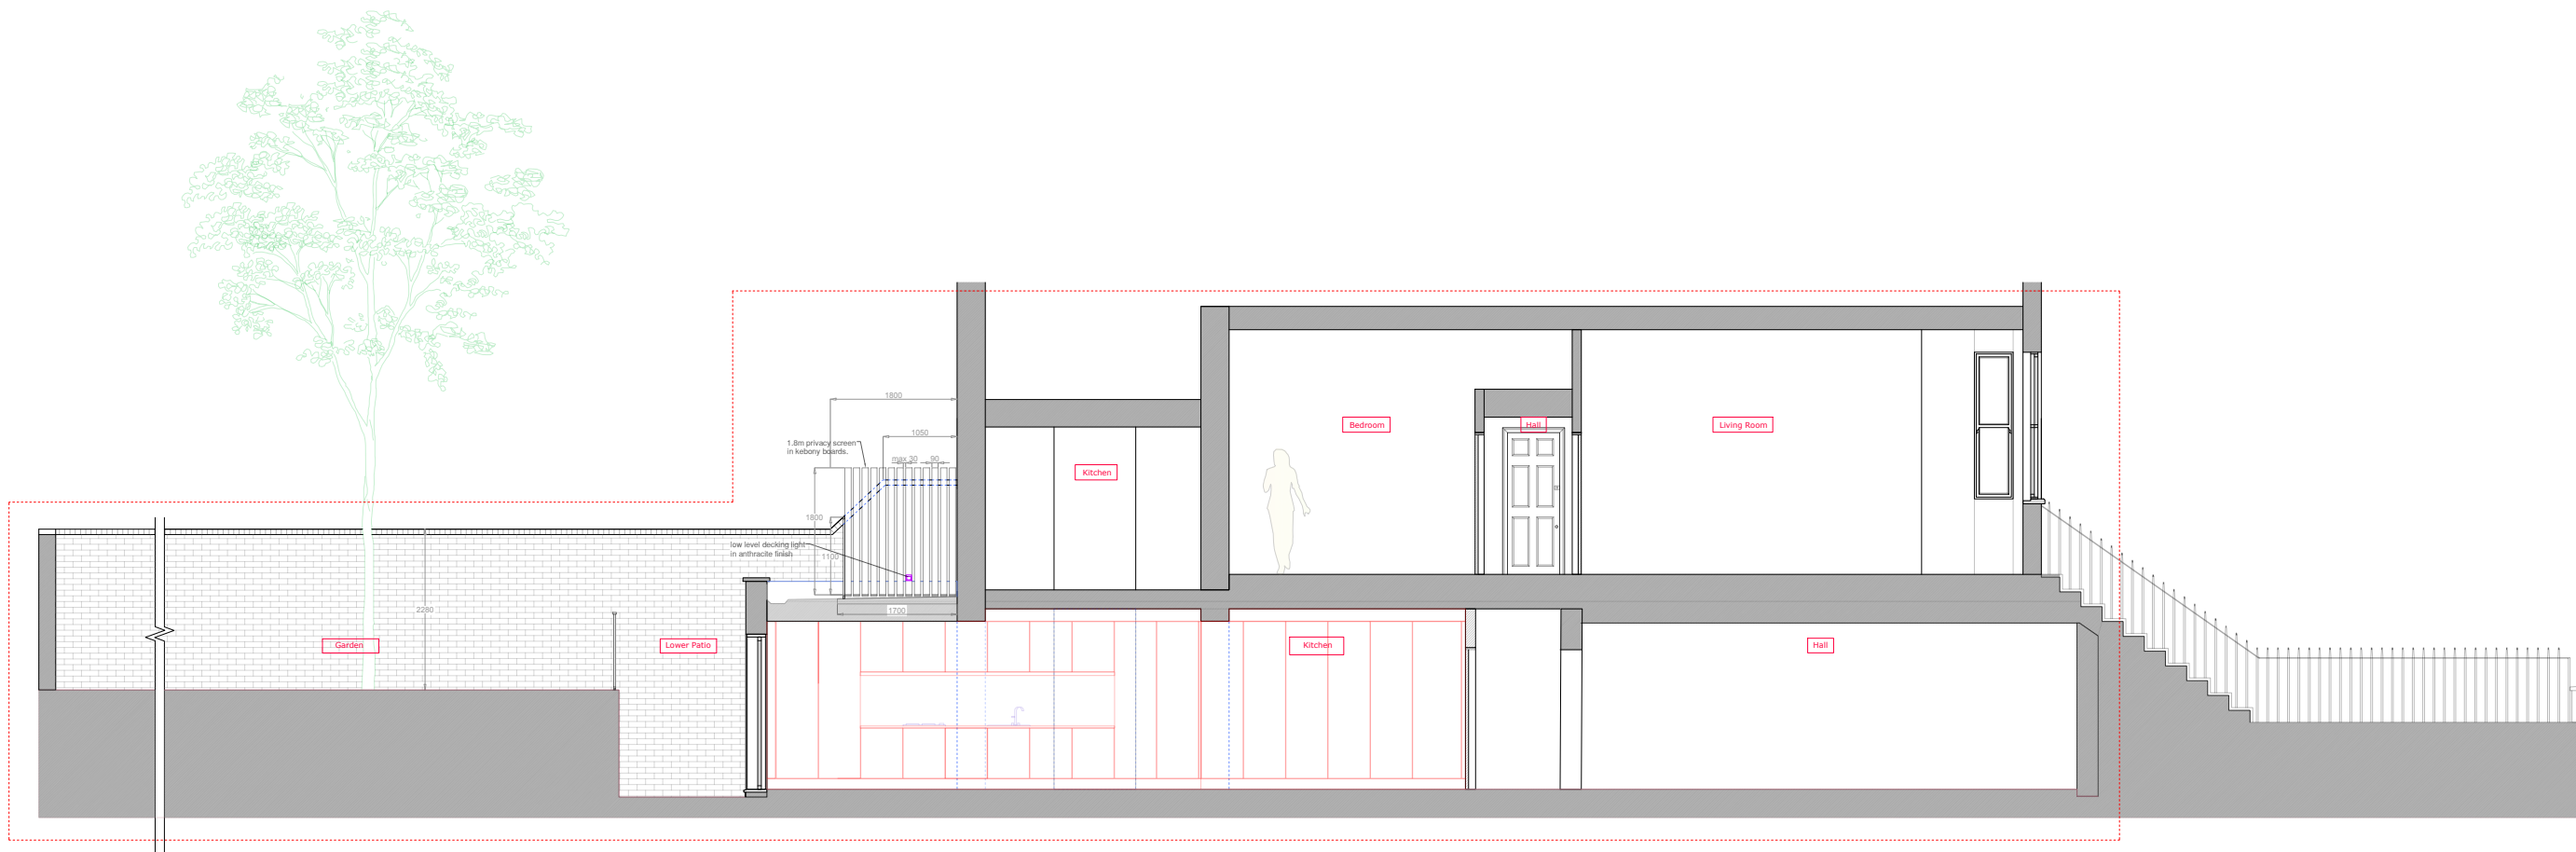

PROPOSED SECTION B-B

NOTES:

- *The drawing and all information on the drawing is the sole copyright of K&B Limited and is not to be reproduced without consent.
- *Do not scale from this drawing
- *The contractor is responsible for checking all dimensions, tolerances and references. Any discrepancies must be reported prior to construction.
- *All setting out is to be confirmed on site prior to construction



CLIENT N.Shurgaia, E.Moniava	DSGN: KB	CHCD: KB	K & B Limited Design, Planning, Project Management 8 Parkway, London SW9HF mobile: 07930697131 email: bela562@btinternet.com
PROJECT Flat 1&2, 136 Fellows Road NW3 3JH	DWN NO: 13	REV 0	
TITLE Proposed Sections A-A and B-B	SCALE: 1:100@A3	DATE 2.05.24	
	STAGE Planning		