


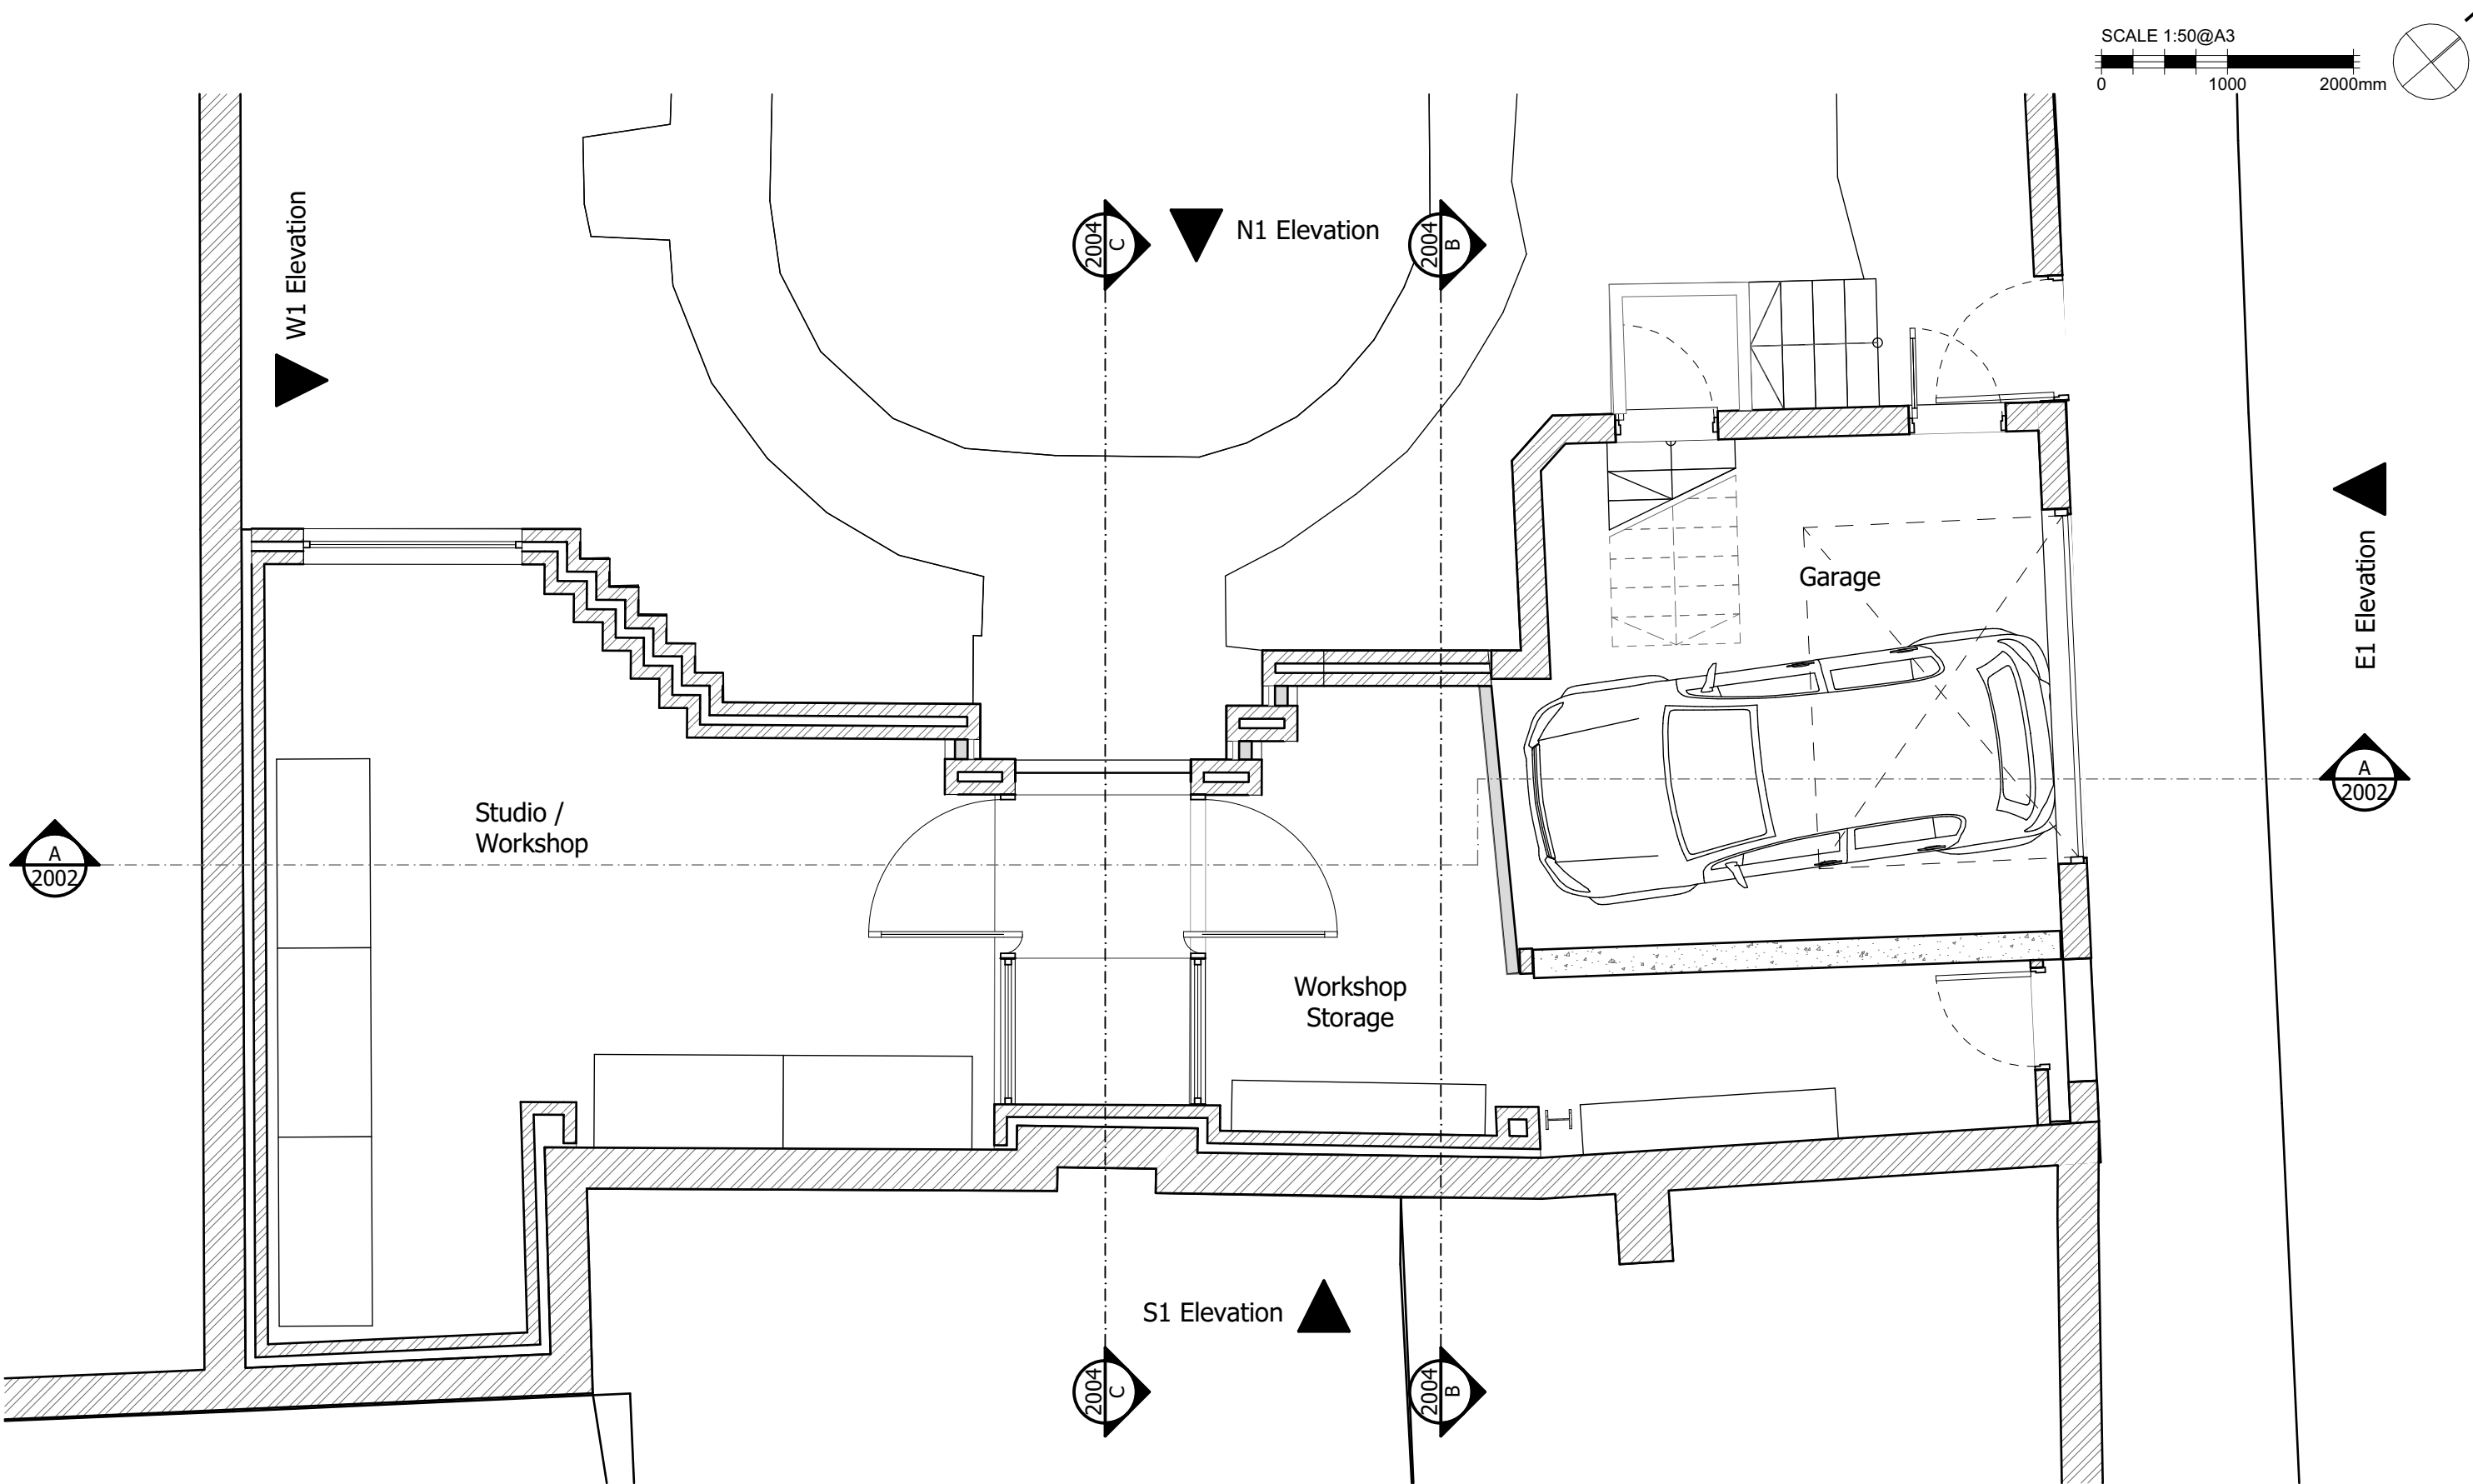

1 Ground Floor Existing 1:50