
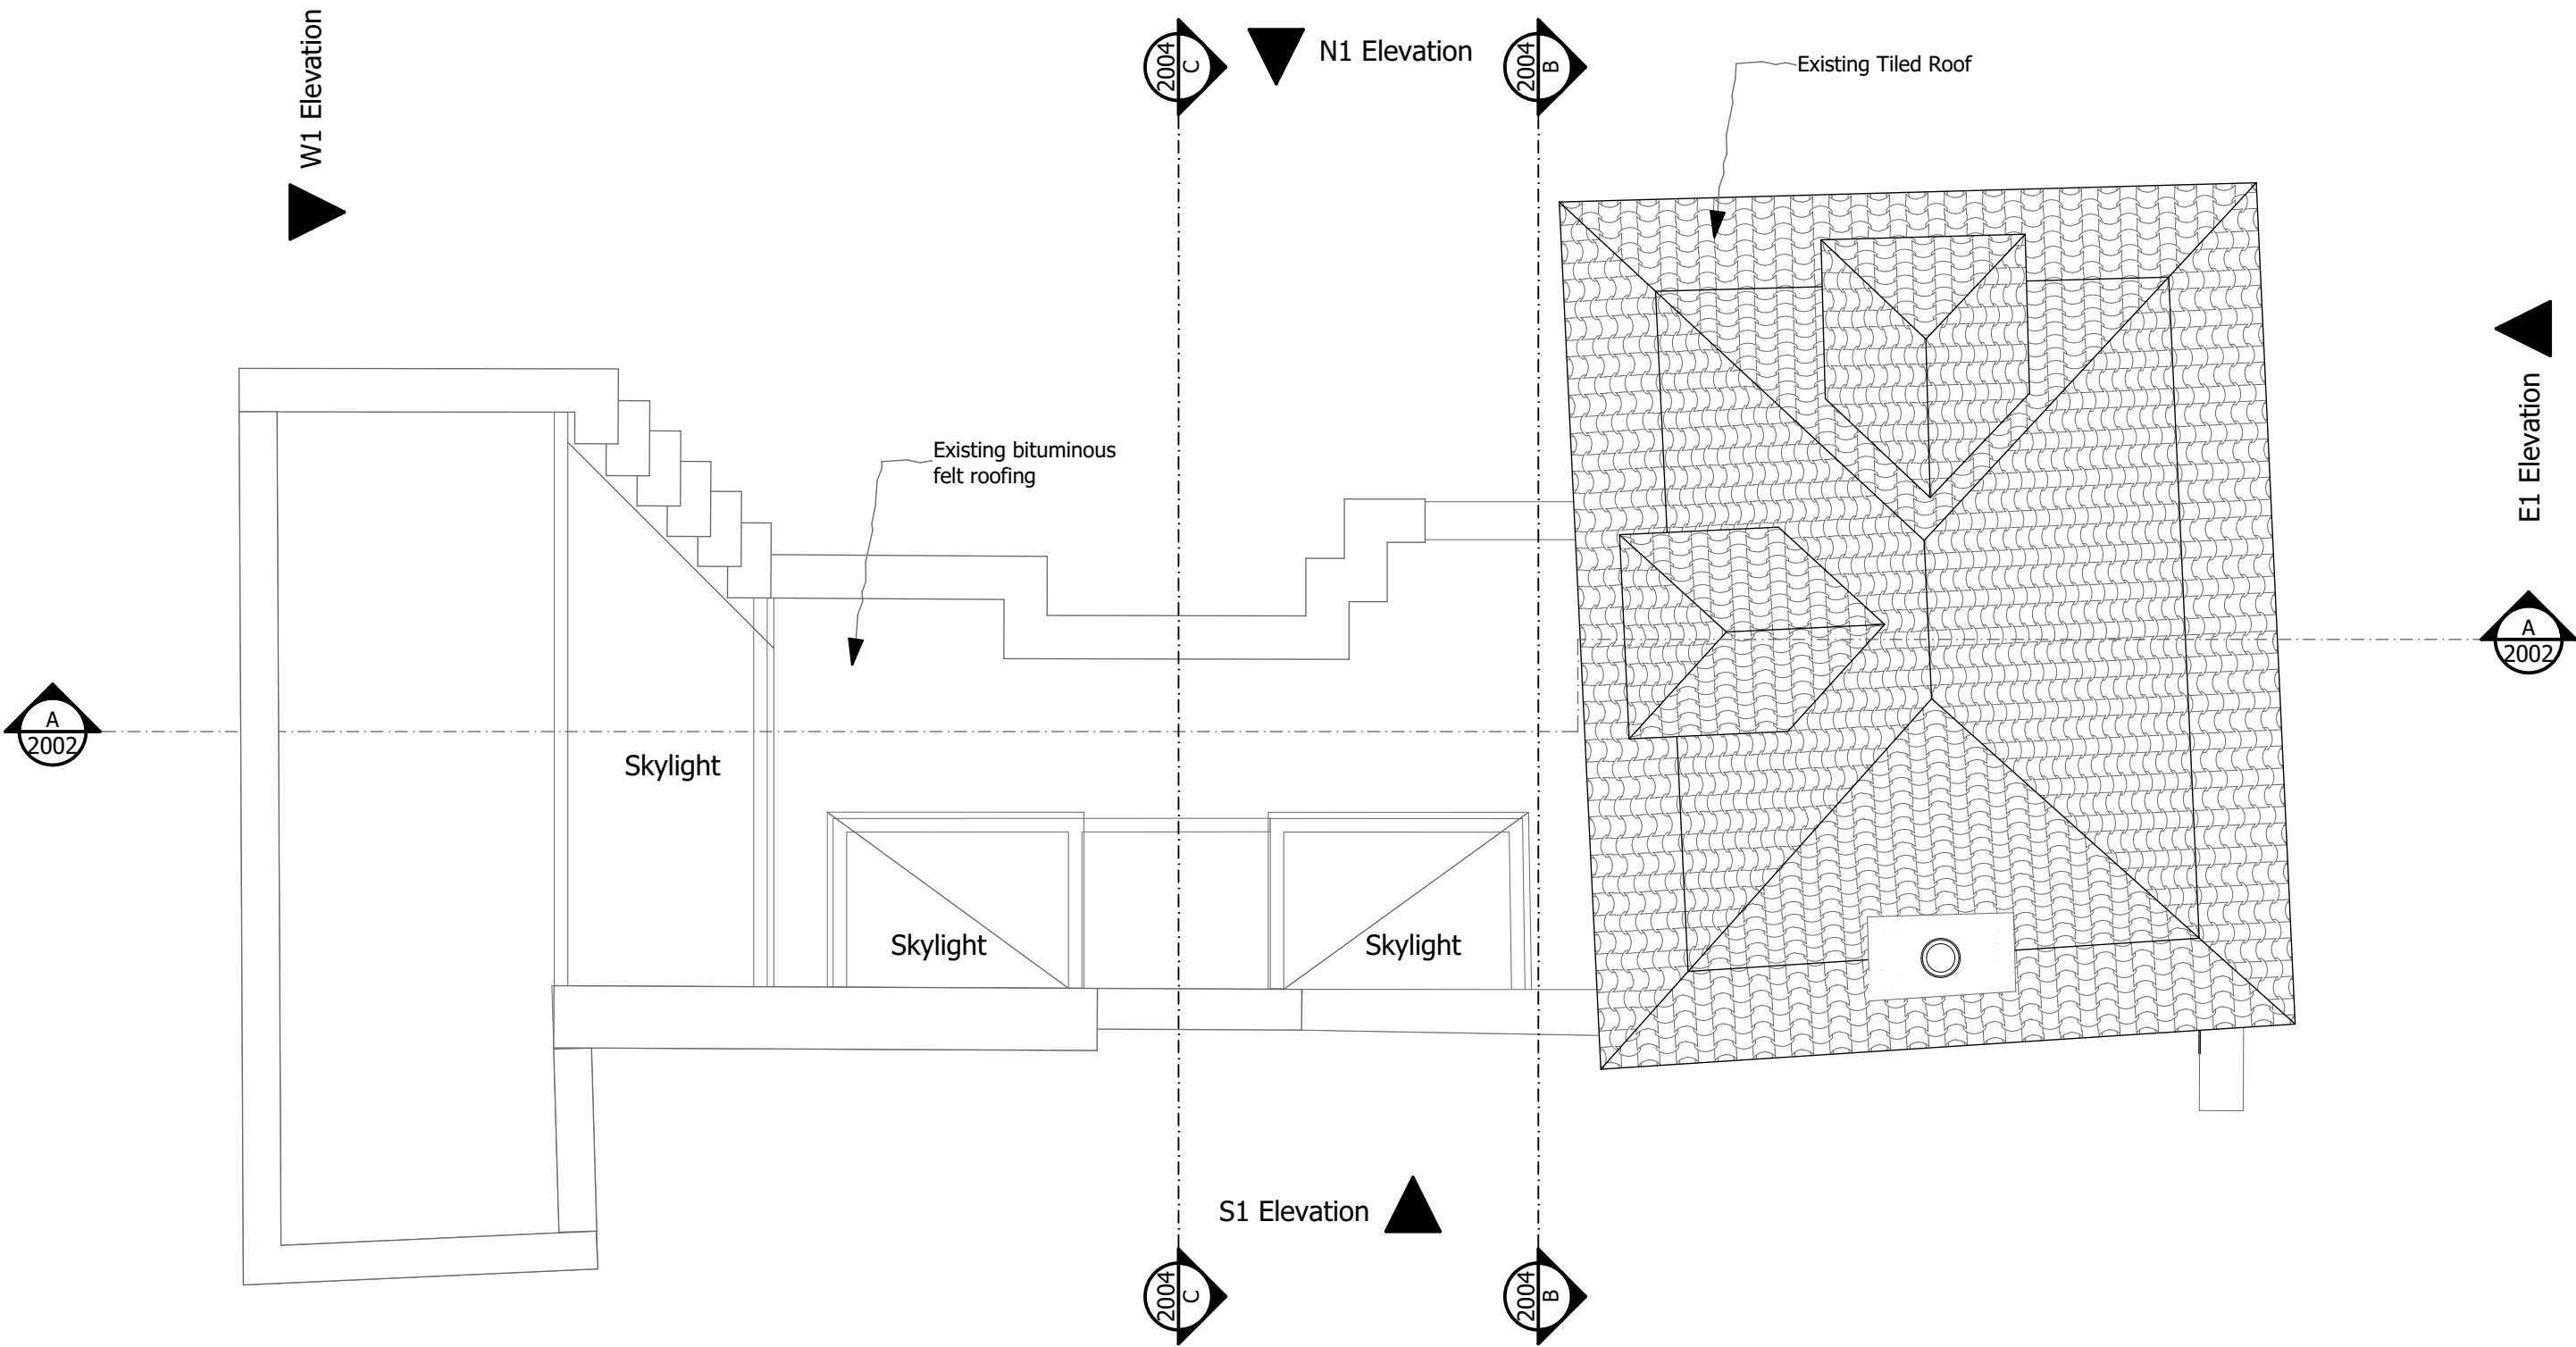


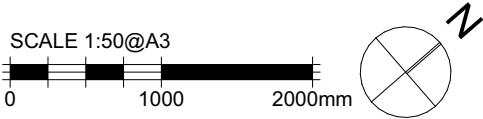

1

Roof Plan Existing

1:50