


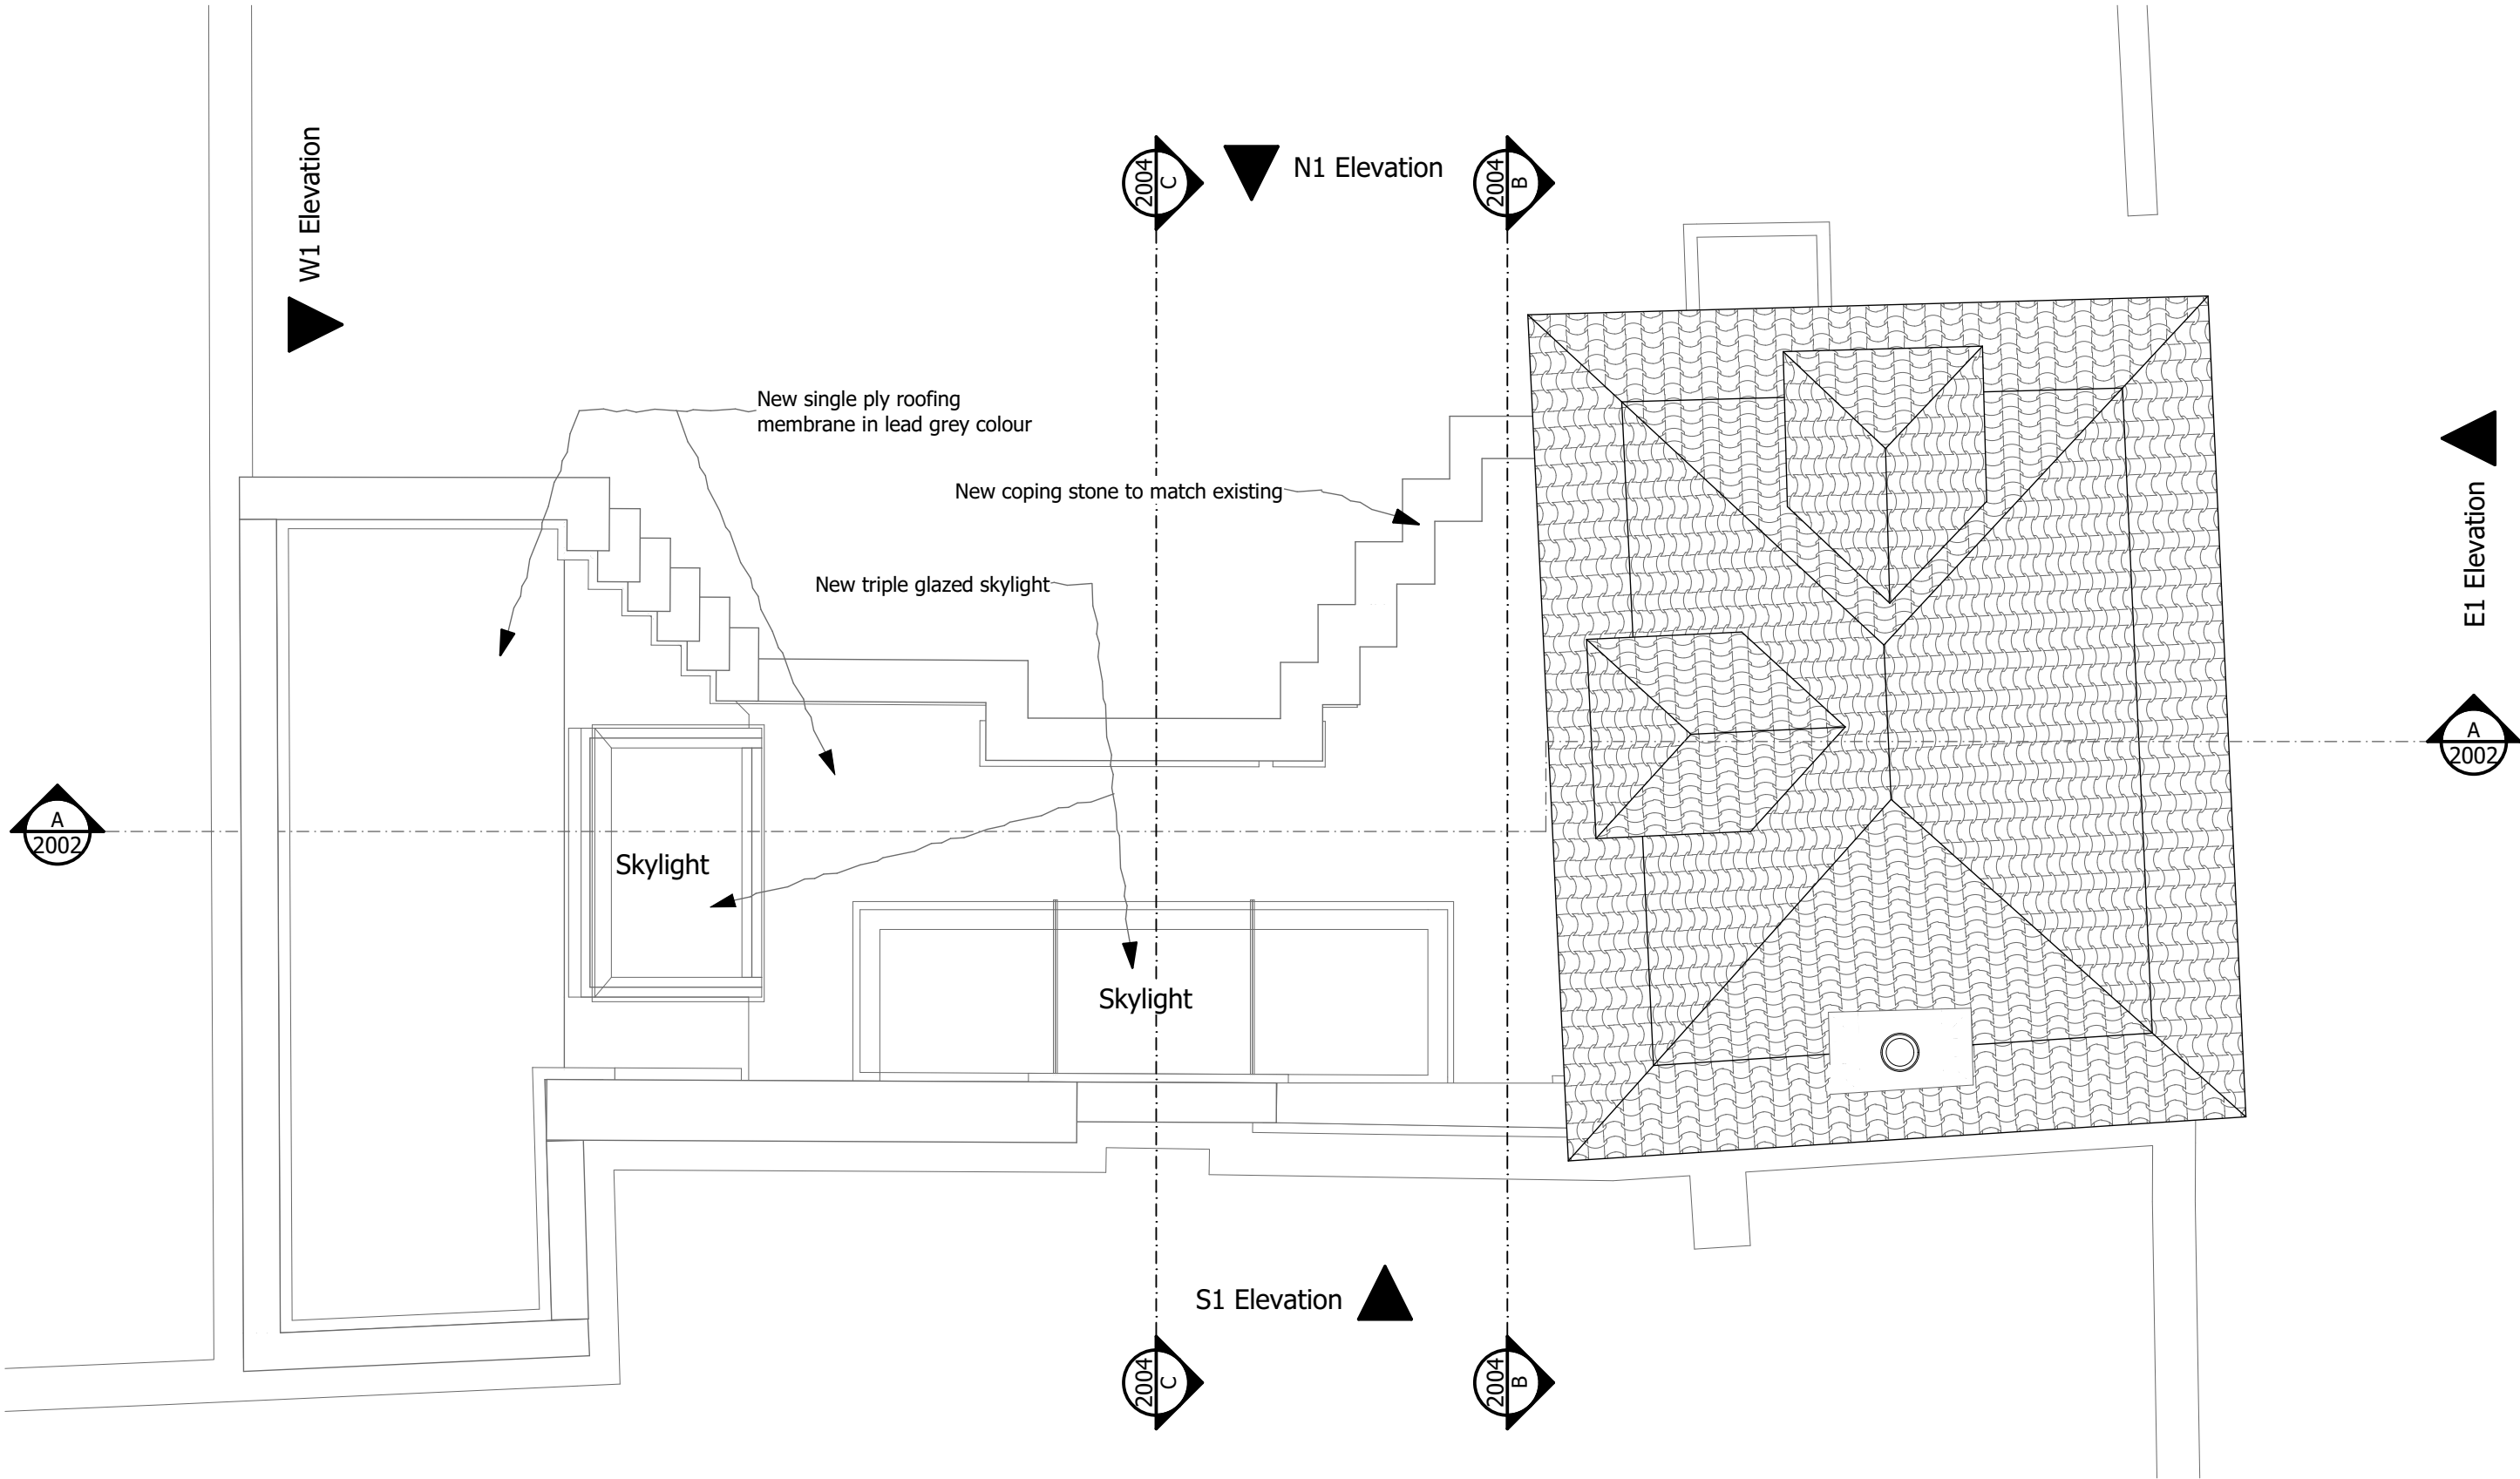

1

Roof Plan Proposed

1:50