




1 East Elevation Existing 1:100

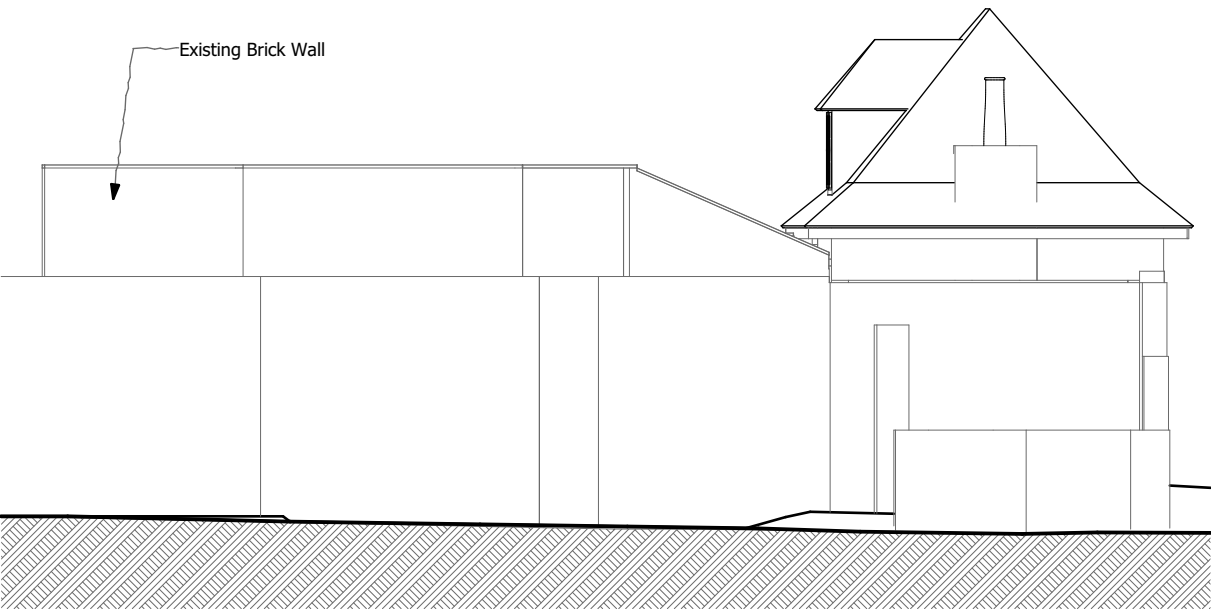

3 South Elevation Existing 1:100

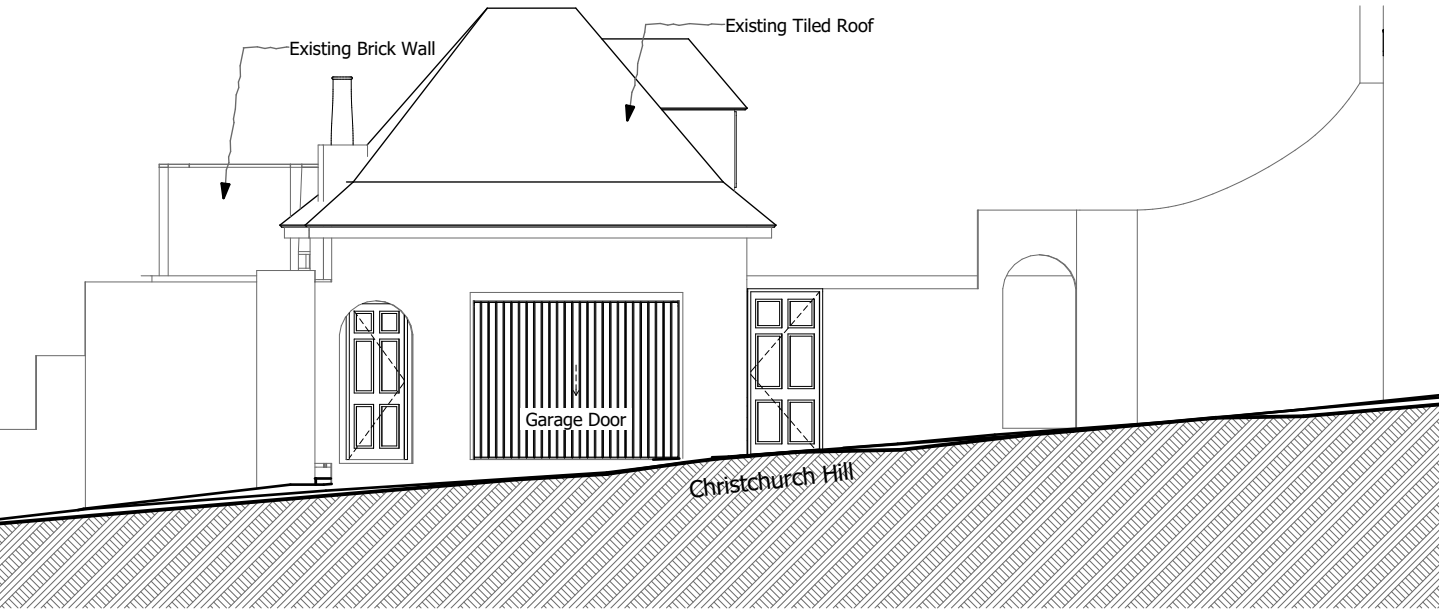

2 East Elevation Proposed 1:100

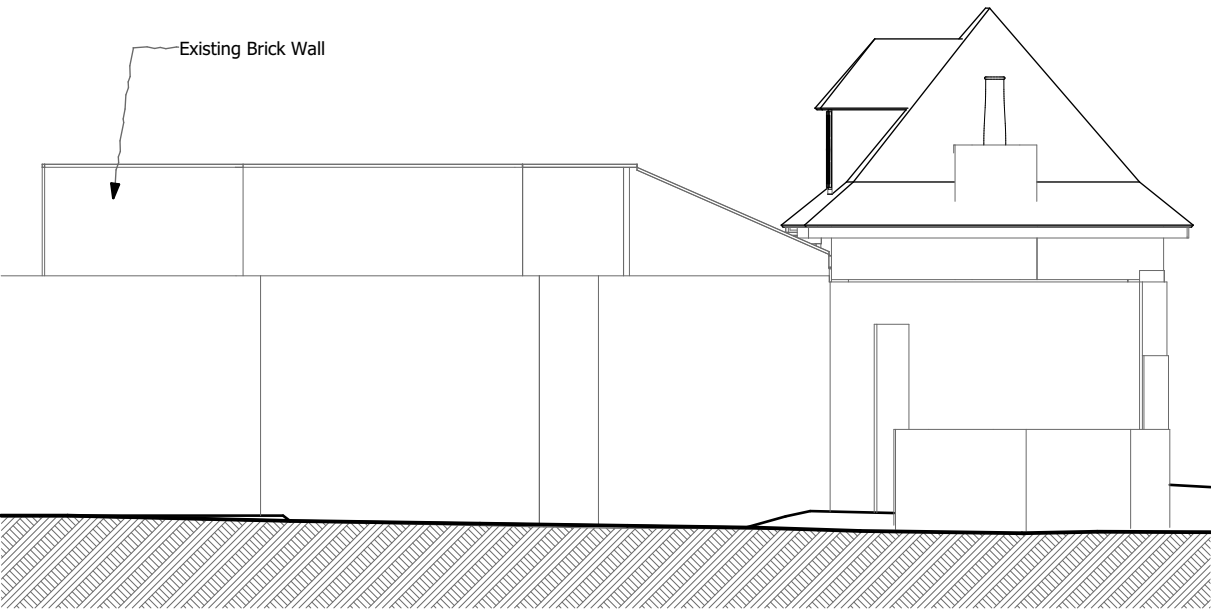

4 South Elevation Proposed 1:100