



GROUND FLOOR

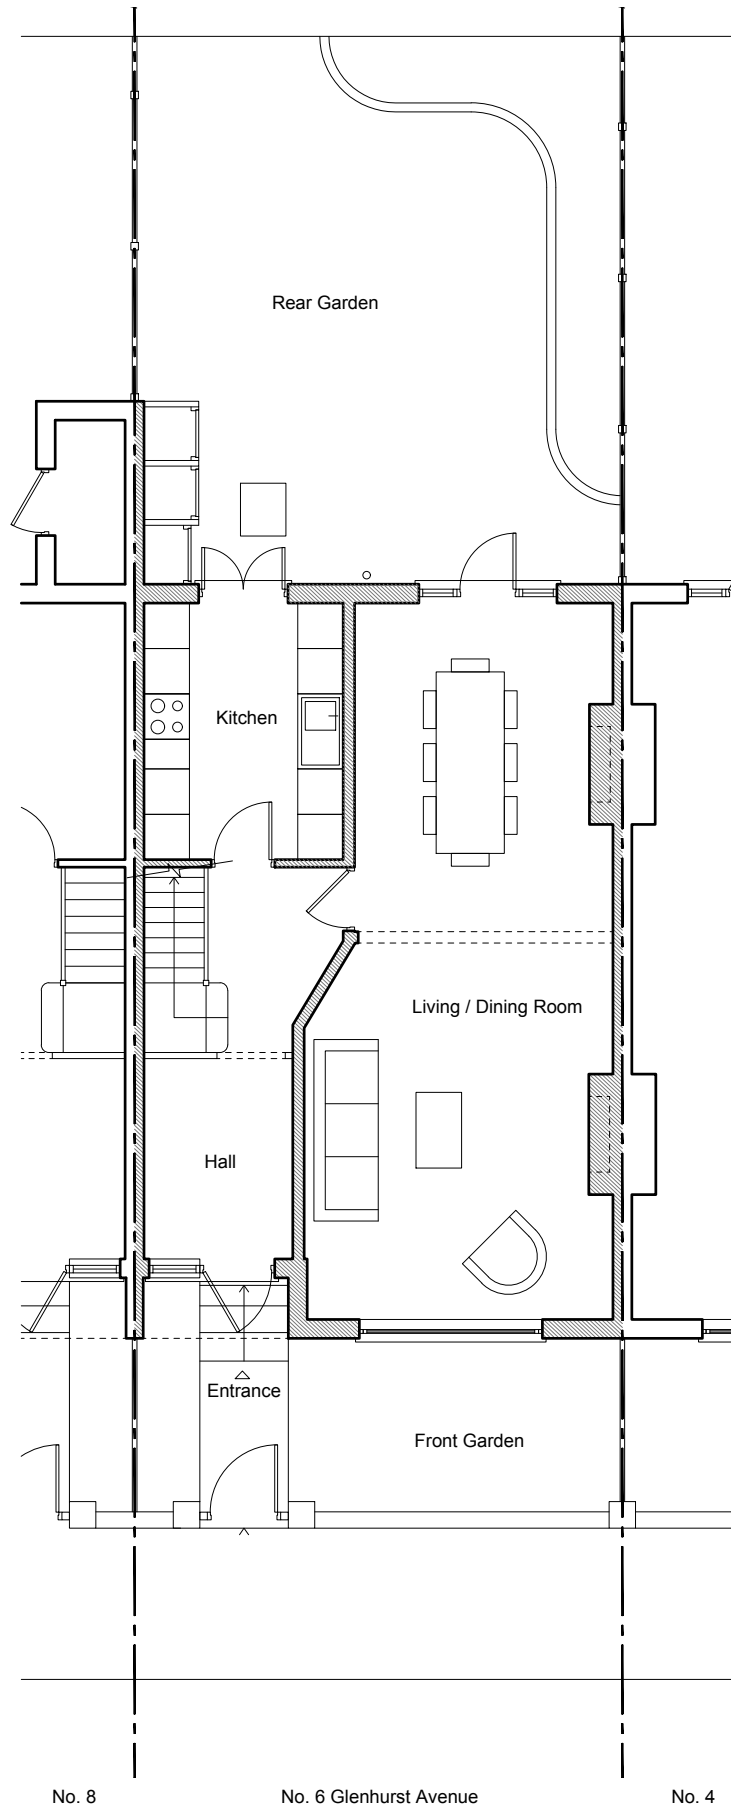

FIRST FLOOR

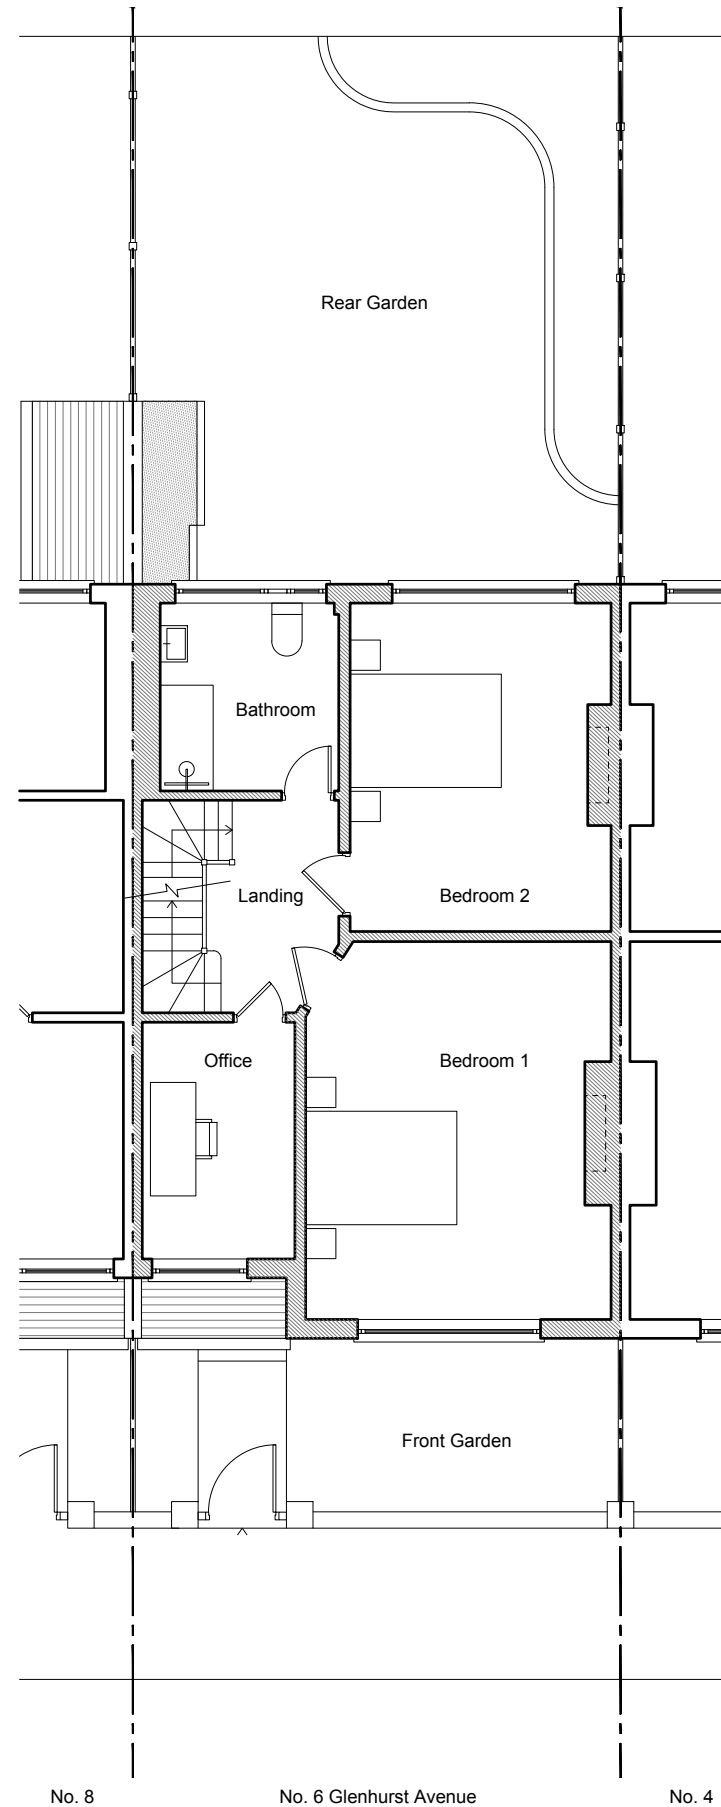

NOTES

DO NOT SCALE FROM THIS DRAWING EXCEPT FOR THE PURPOSES OF PLANNING AND BUILDING REGULATIONS. ALL DIMENSIONS TO BE CHECKED ON SITE.



REVISION:

PROJECT TITLE

6 GLENHURST AVENUE

AURAA  
STUDIO

www.auraa.studio  
info@auraa.studio

1A Chalk Farm Parade  
London NW3 2BN

TITLE

GROUND FLOOR AND FIRST FLOOR  
PLANS AS EXISTING

DATE

29.04.2024

SCALE

1/100 @ A3

DRAWN

GC / RL

STATUS

INFORMATION

DRG No

2325\_EX\_100

REV:

