



NOTES

DO NOT SCALE FROM THIS DRAWING EXCEPT FOR THE PURPOSES OF PLANNING AND BUILDING REGULATIONS. ALL DIMENSIONS TO BE CHECKED ON SITE.

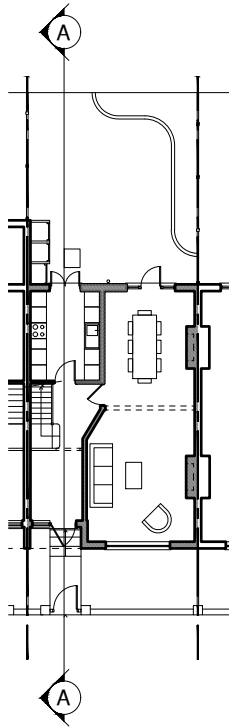

SECTION A-A

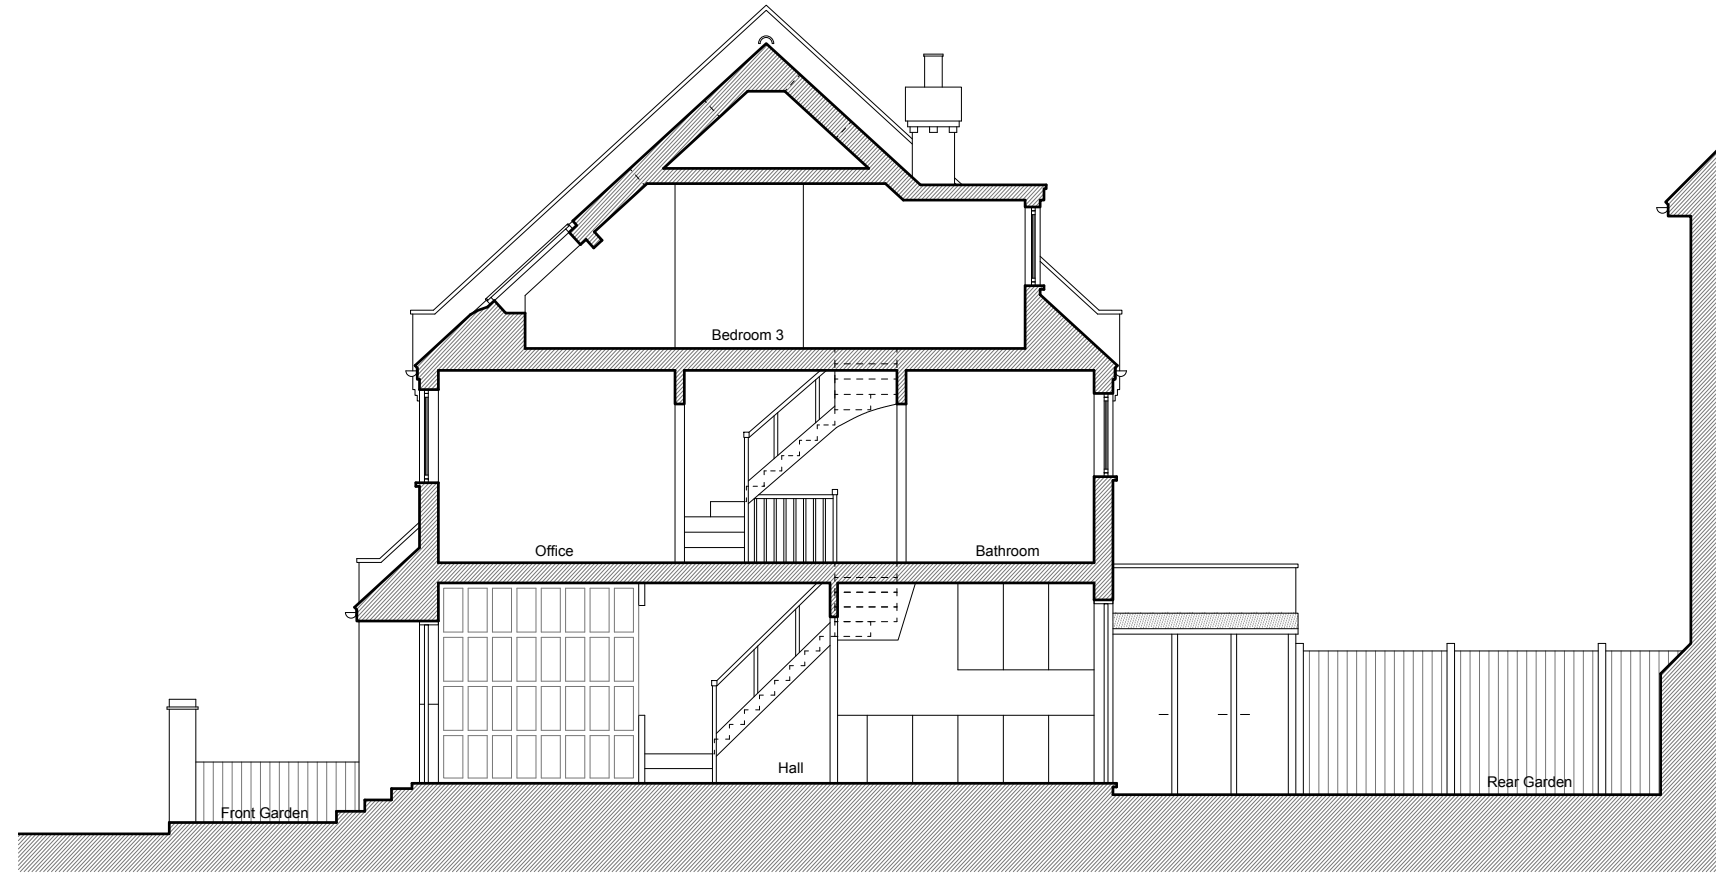

REVISION:

PROJECT TITLE

6 GLENHURST AVENUE

AURAA  
STUDIO

www.auraa.studio      1A Chalk Farm Parade  
info@auraa.studio      London    NW3 2BN

TITLE

SECTION A-A AS EXISTING

DATE      29.04.2024

SCALE      1/100 @ A3

DRAWN      GC / RL

STATUS      INFORMATION

DRG No      2325\_EX\_200

REV:

