



NOTES

DO NOT SCALE FROM THIS DRAWING EXCEPT FOR THE PURPOSES OF PLANNING AND BUILDING REGULATIONS. ALL DIMENSIONS TO BE CHECKED ON SITE.

SIDE ELEVATION

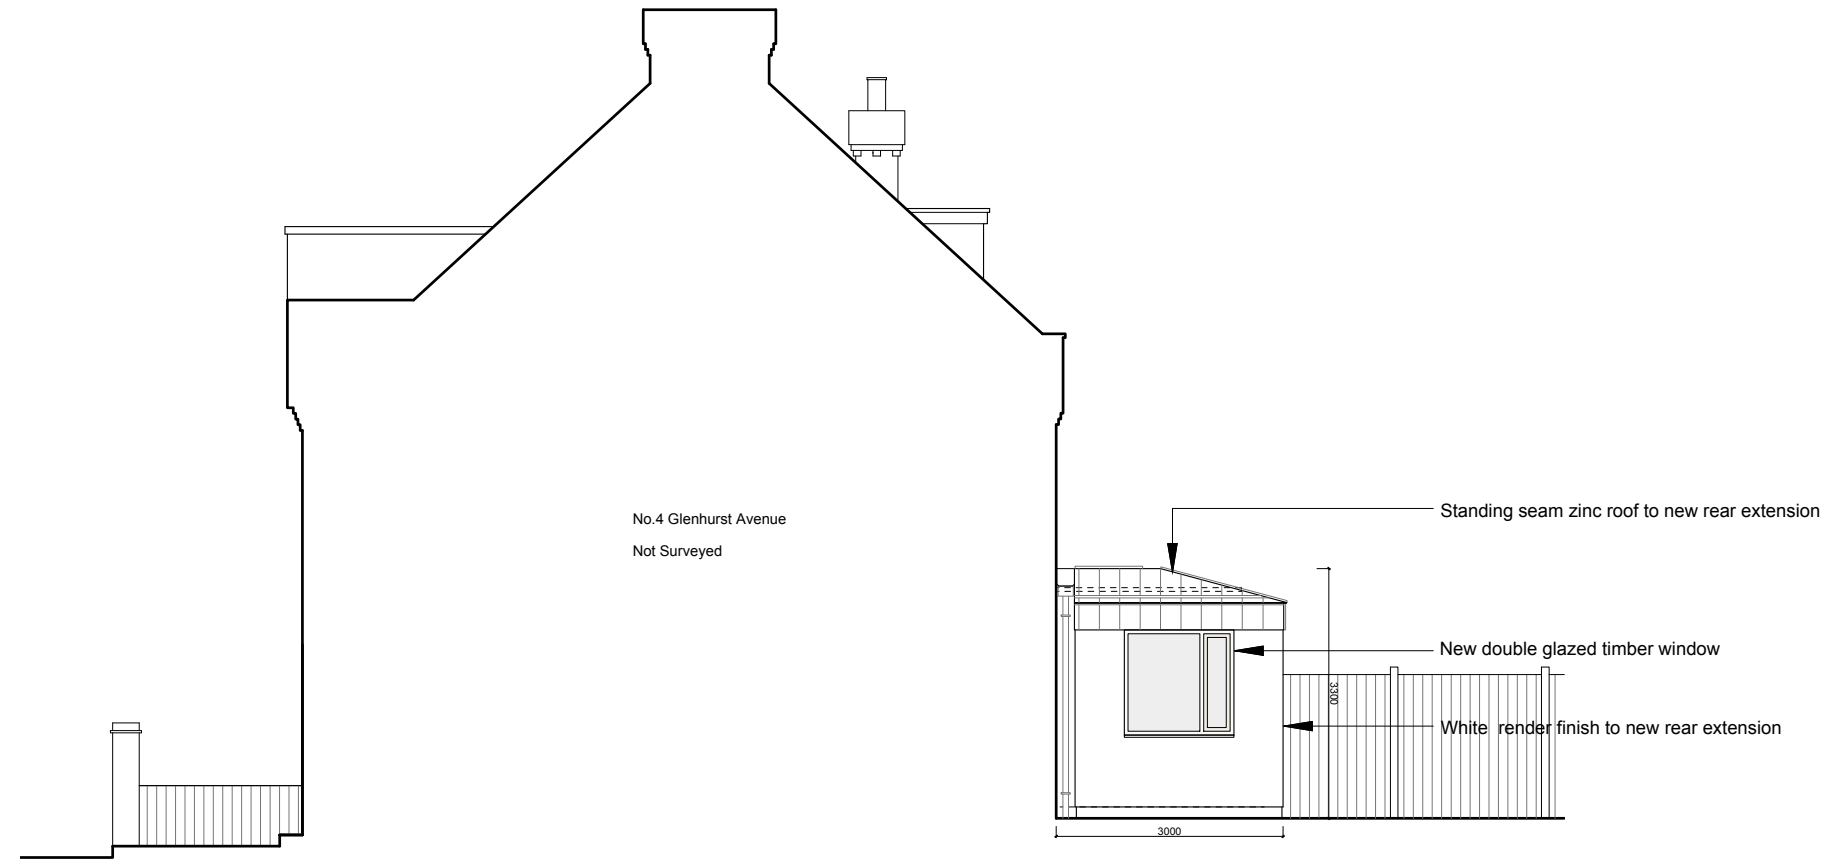

SIDE ELEVATION

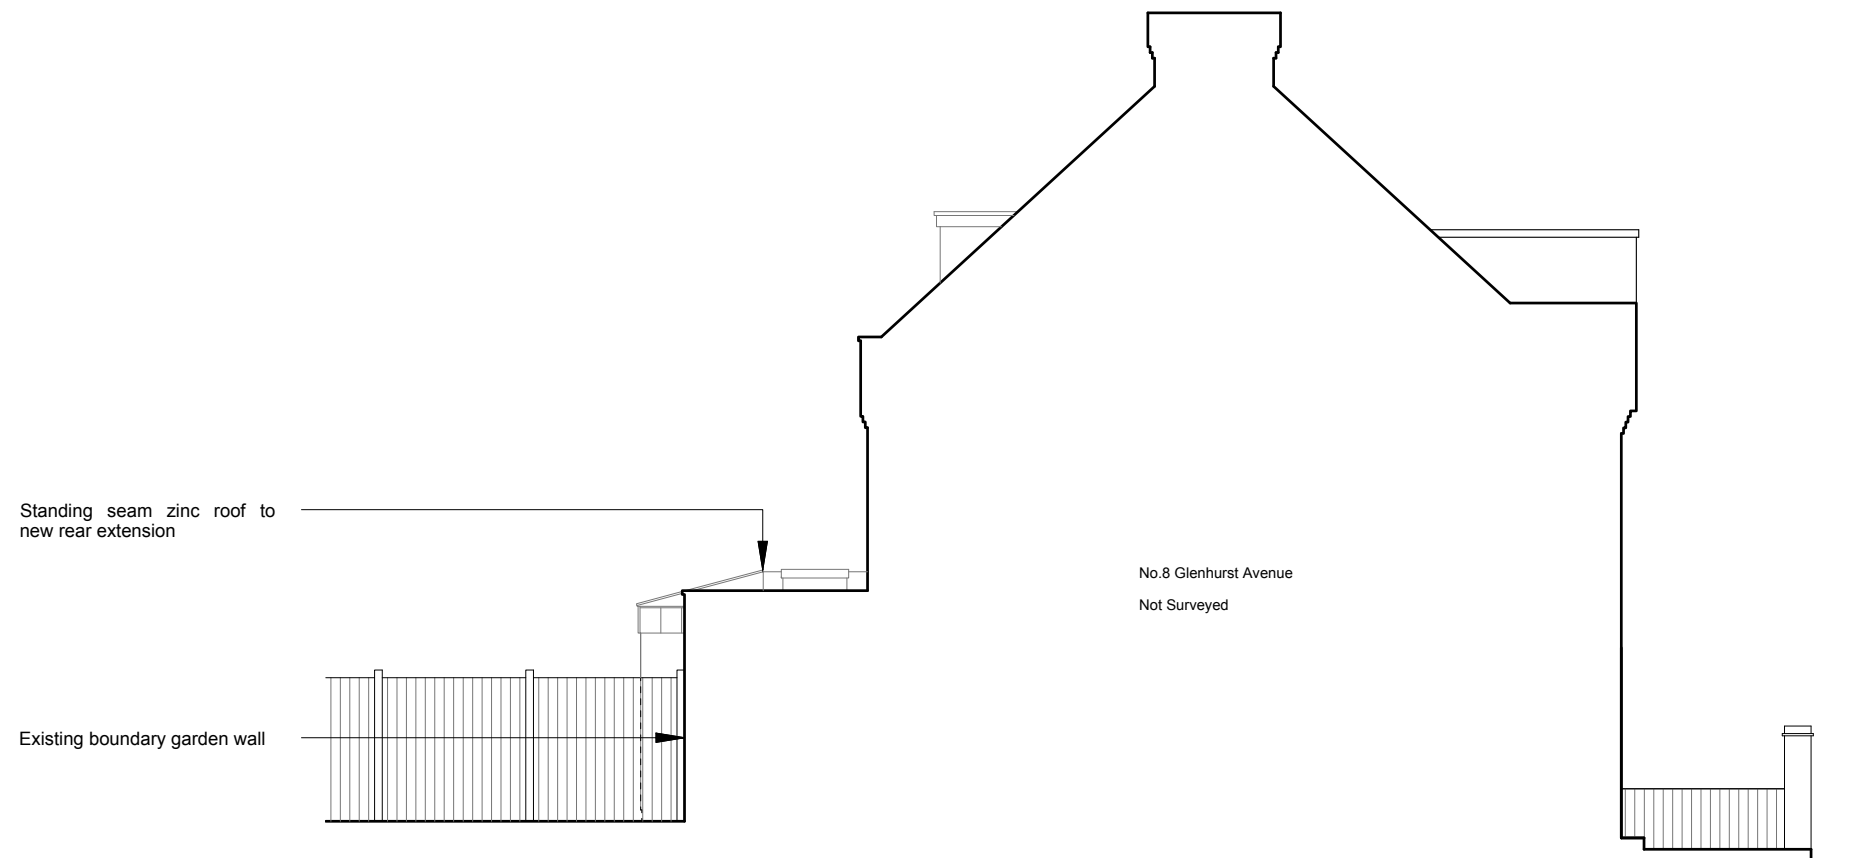

REVISION:

PROJECT TITLE

6 GLENHURST AVENUE

AURAA
STUDIO

www.auraa.studio 1A Chalk Farm Parade
info@auraa.studio London NW3 2BN

TITLE

SIDE ELEVATIONS AS PROPOSED

DATE 29.04.2024

SCALE 1/100 @ A3

DRAWN GC / RL

STATUS INFORMATION

DRG No 2325_PA_310

REV:

