
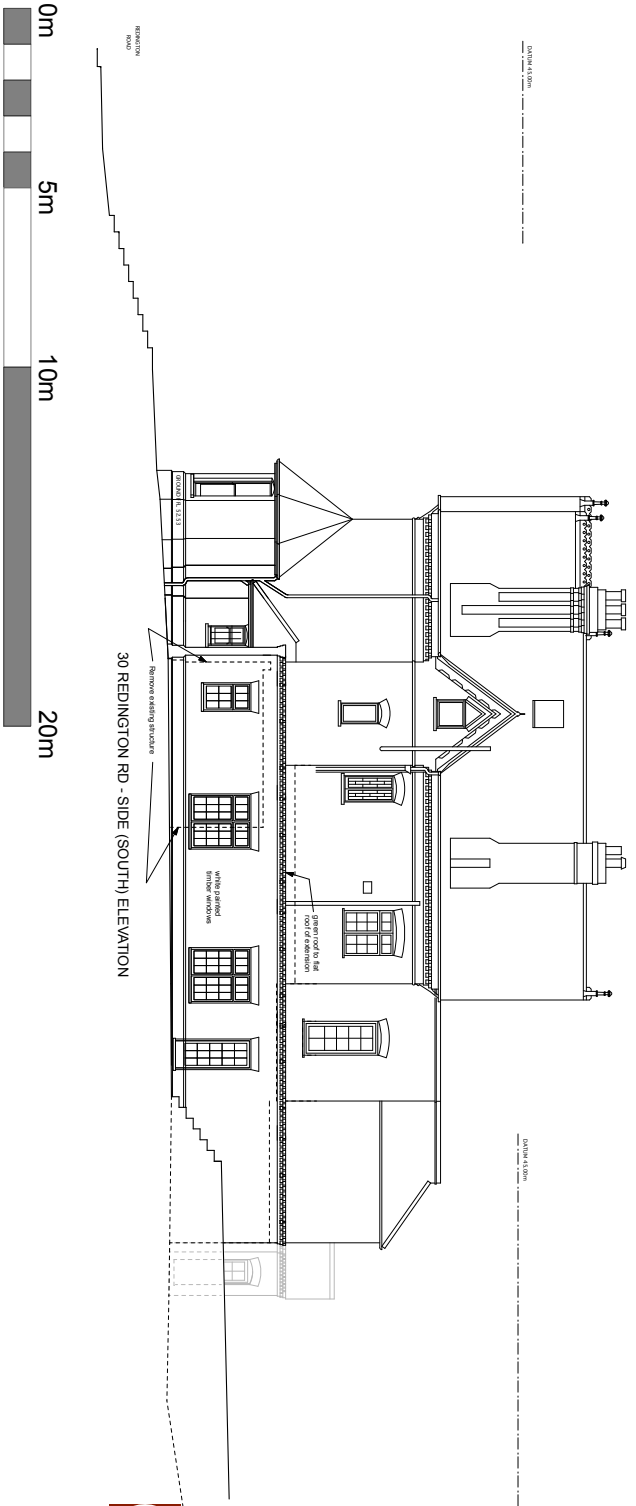


ALL DIMENSIONS TO BE VERIFIED ON SITE BEFORE COMMENCING ANY WORK OR MAKING SHOP DRAWINGS
NO DIMENSIONS ARE TO BE SCALED FROM THIS DRAWING

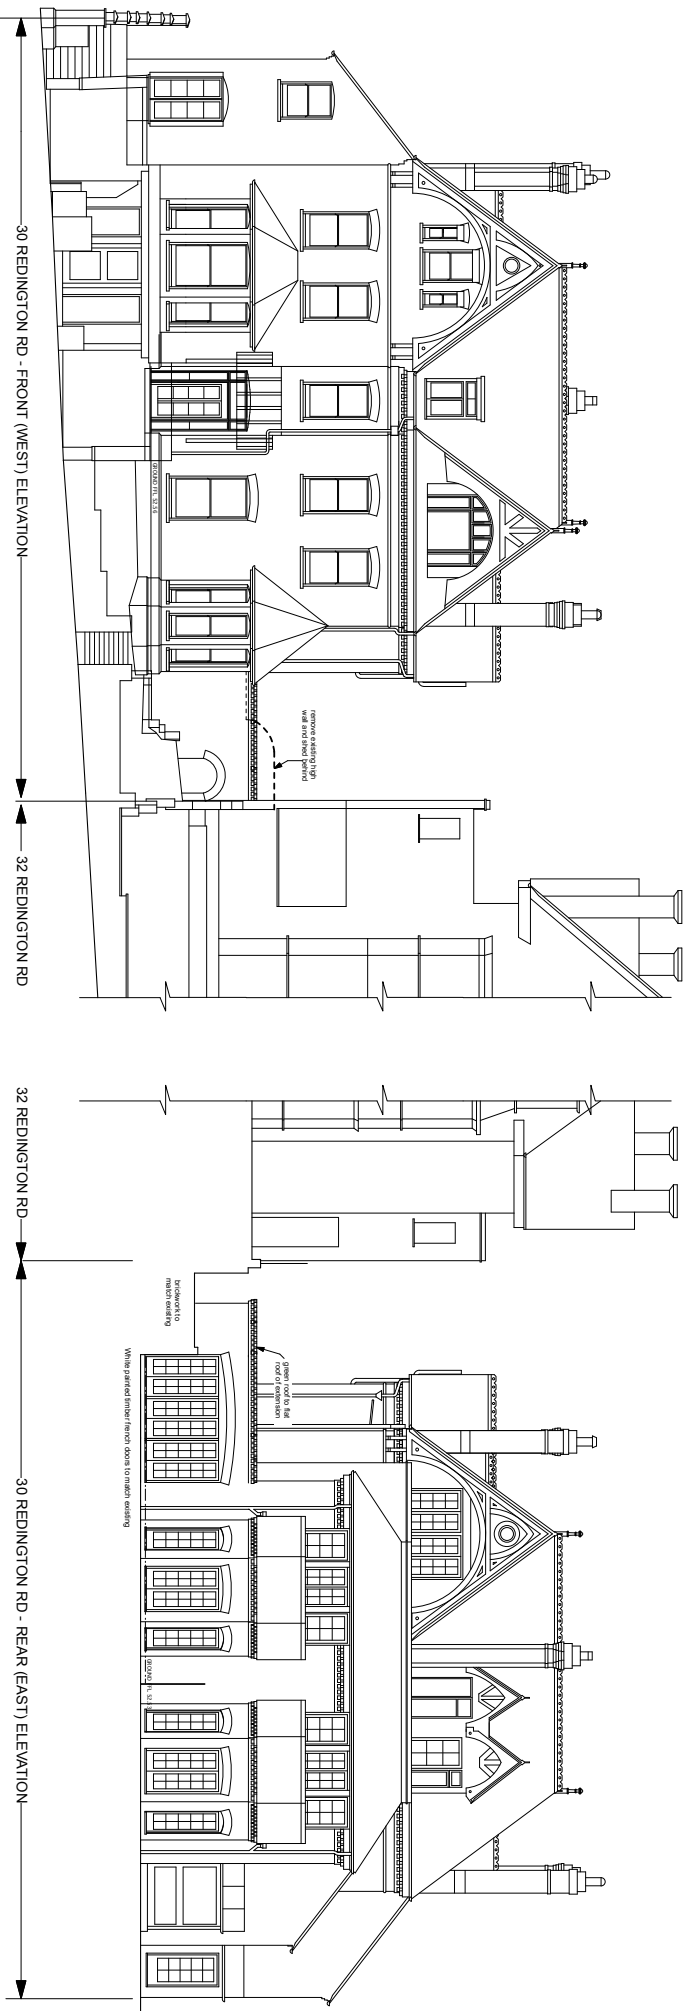

**Charton
Brown
Architects**

Rev A 30.4.2024 Green roof added

Flat 1, 30 Redington Rd, NW3

Proposed Elevations

1282/AP 02 A

The Blockade - 2 Bick Lane - Hampstead - London - NW3 1HL Scale 1:100 @ A2 / 1:50 @ A0
T: 020 7734 1234 E: office@chartonbrown.com This drawing is copyright
Charton Brown Architects. All rights reserved. No part of this drawing may be reproduced without the prior written consent of Charton Brown Architects.