


+18.00 m
 +17.00 m
 +16.00 m
 +15.00 m
 +14.00 m
 +13.00 m
 +12.00 m
 +11.00 m
 +10.00 m
 +9.00 m
 +8.00 m
 +7.00 m
 +6.00 m
 +5.00 m
 +4.00 m
 +3.00 m
 +2.00 m
 +1.00 m
 +0.00 m

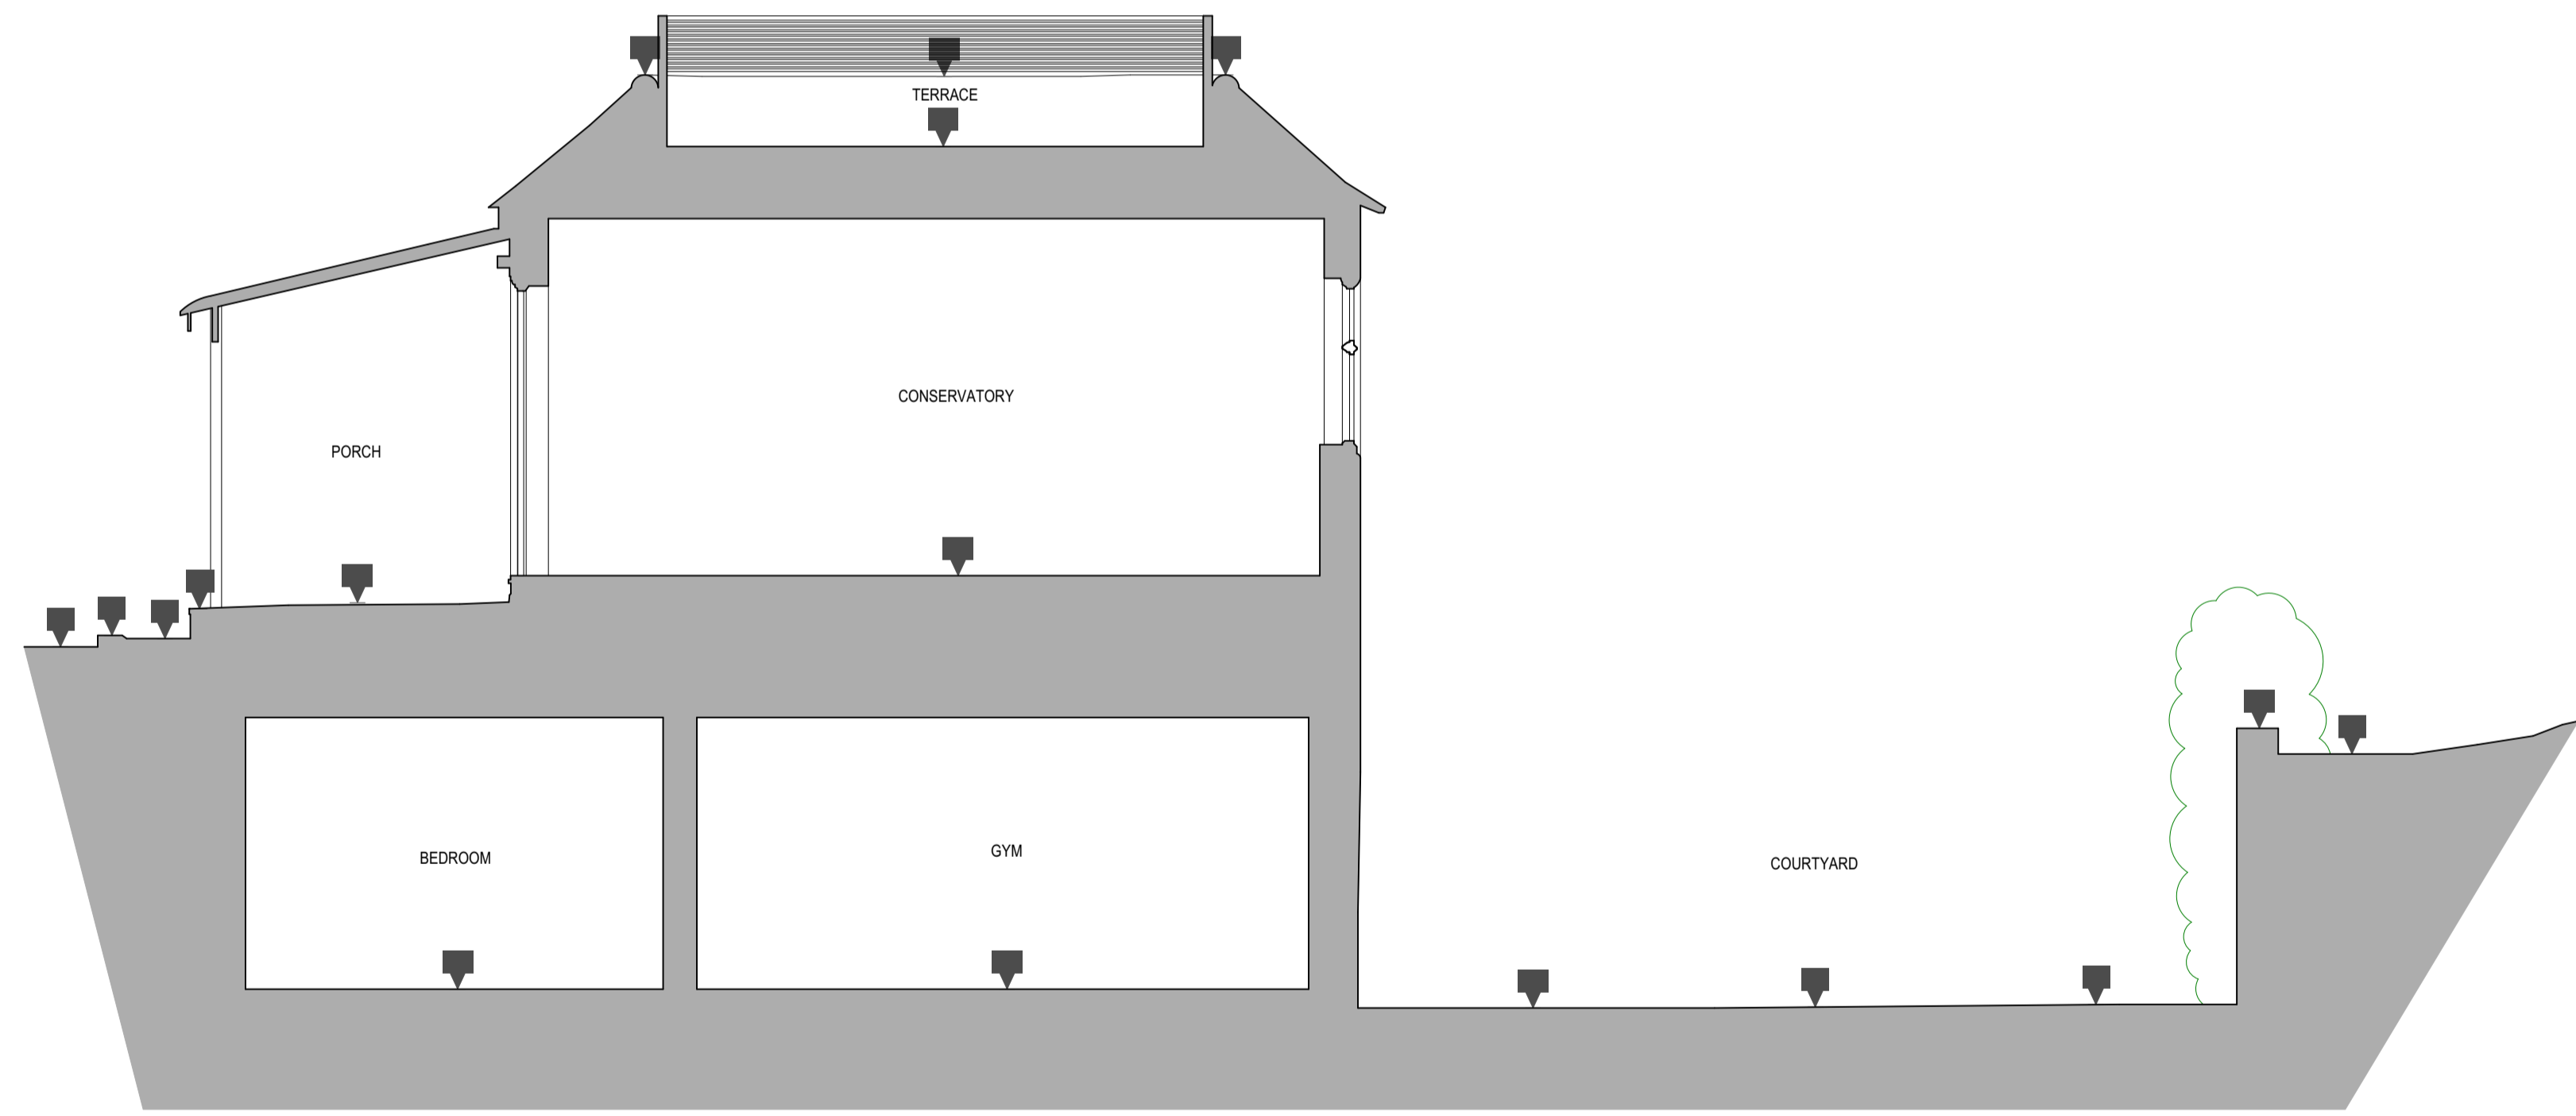

No.	Revision	Date

EXISTING

Project: 47 Elsworthy Road

Notes:

All dimensions must be confirmed on site and verified with the Architect. Any discrepancies on the drawing must be reported to the Architect prior to any works being carried out on site.

The copyright of this schedule / drawing remains with the Architect. No part of this schedule / drawing may be reproduced in any form or by any means without the written permission of Greenway Architects.

DO NOT SCALE FROM DRAWING

Drawing title: Existing Section BB

Drawing no: 1971 - ES - 015

Date: 23.01.24

Drawn by - DG

Scale: 1:100 @ A1

1:50 @ A3

greenwayarchitects

Branch Hill Mews, London NW3 7LT
 Tel +44 (0)20 7435 6091
 www.greenwayarchitects.co.uk