


1.25

NIa	Devision	Dete
No.	Revision	Date

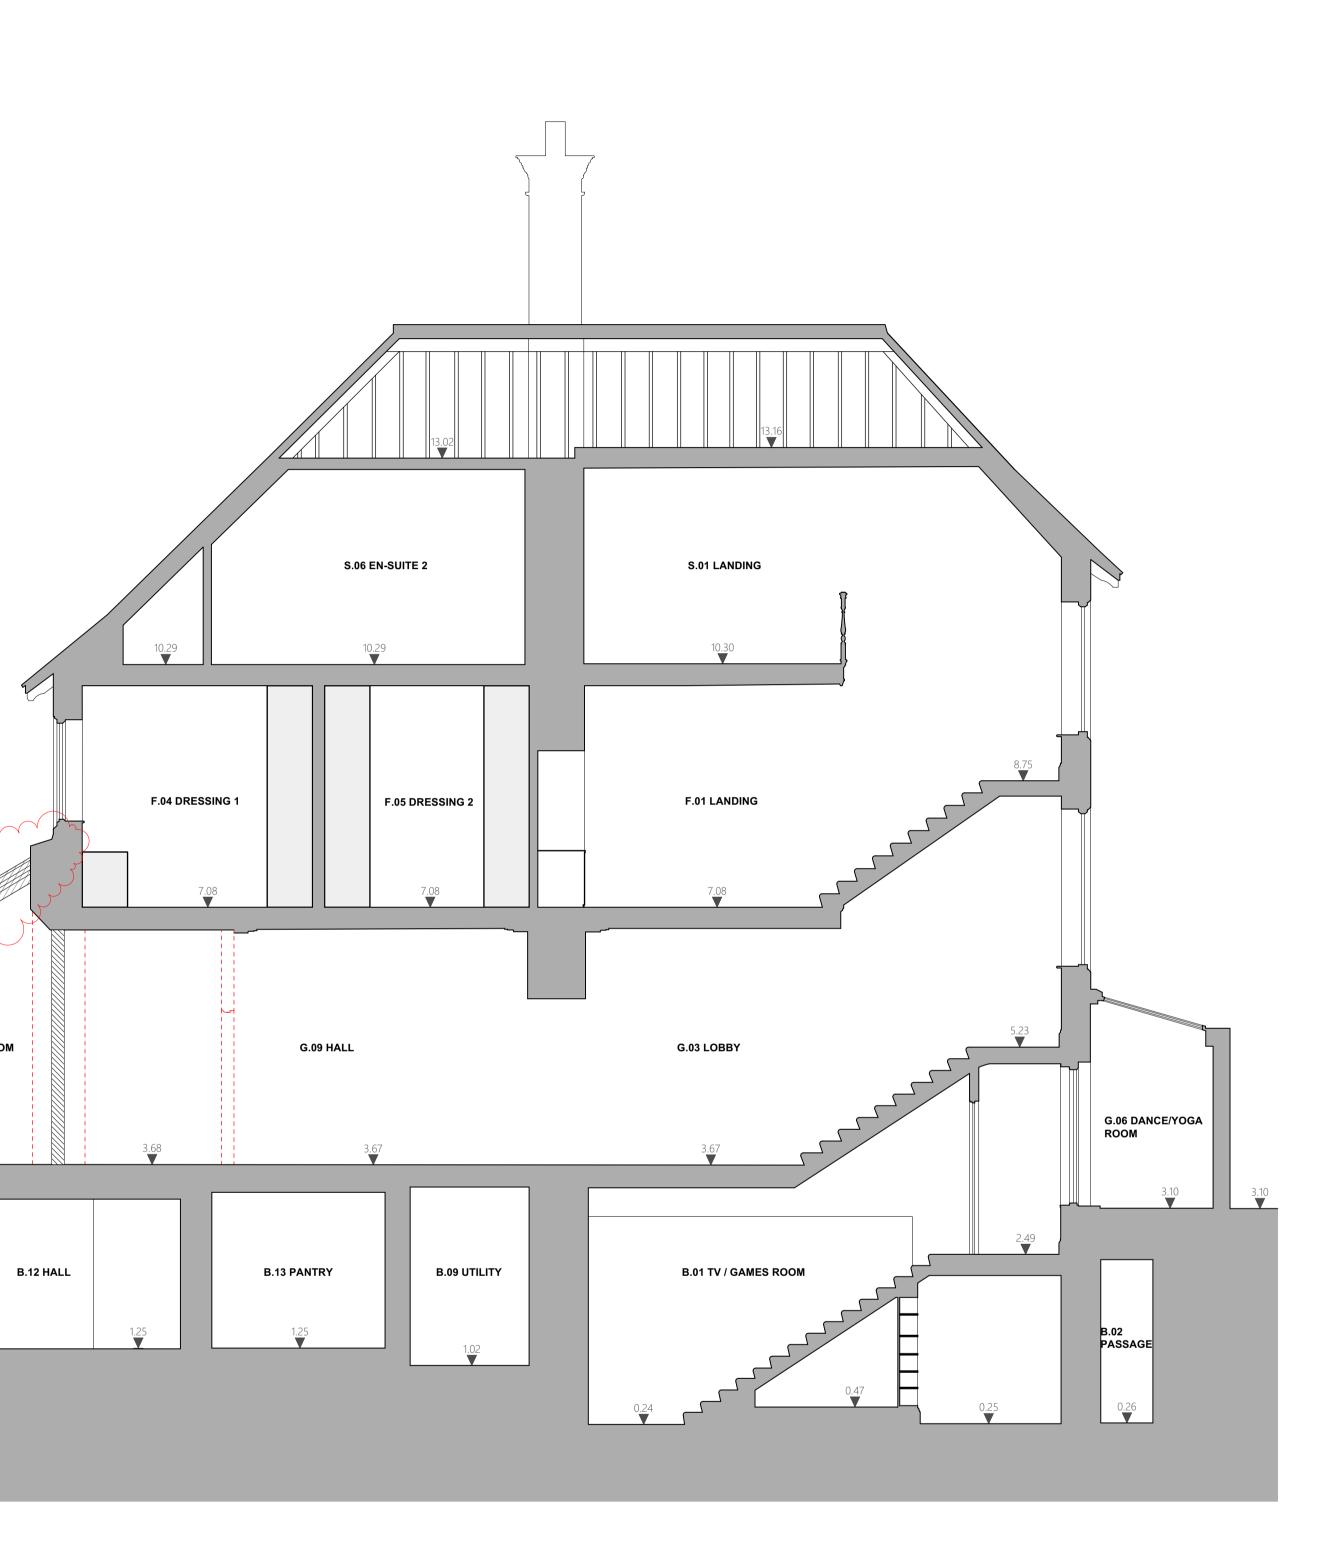

-
-
-
-
-
-
-
-
-
-

+0.00 m

\_\_\_\_\_

PLANNING	Project:	47 Els	sworthy Road
Notes: All dimensions must be confirmed on site and verified	Drawing title: Proposed Section AA		
with the Architect. Any discrepencies on the drawing must be reported to the Architect prior to any works being carried out on site.	Drawing no: 1971 - GS - 111		
The copyright of this schedule / drawing remains with the Architect. No part of this schedule / drawing may be reproduced in any form or by any means without the written permission of Greenway Architects.	Date: 23.01.2 Drawn by - DG	4	Scale: 1:50 @ A1 1:100 @ A3
DO NOT SCALE FROM DRAWING	<b>Greenway</b> Branch Hill Mews, London NW3 7LT Tel +44 (0)20 7435 6091 www.greenwayarchitects.co.uk		