


Hampstead Architects



PROJECT
Crediton Hill
ADDRESS
19 Crediton Hill
London. NW6 1HS
DRAWING TITLE

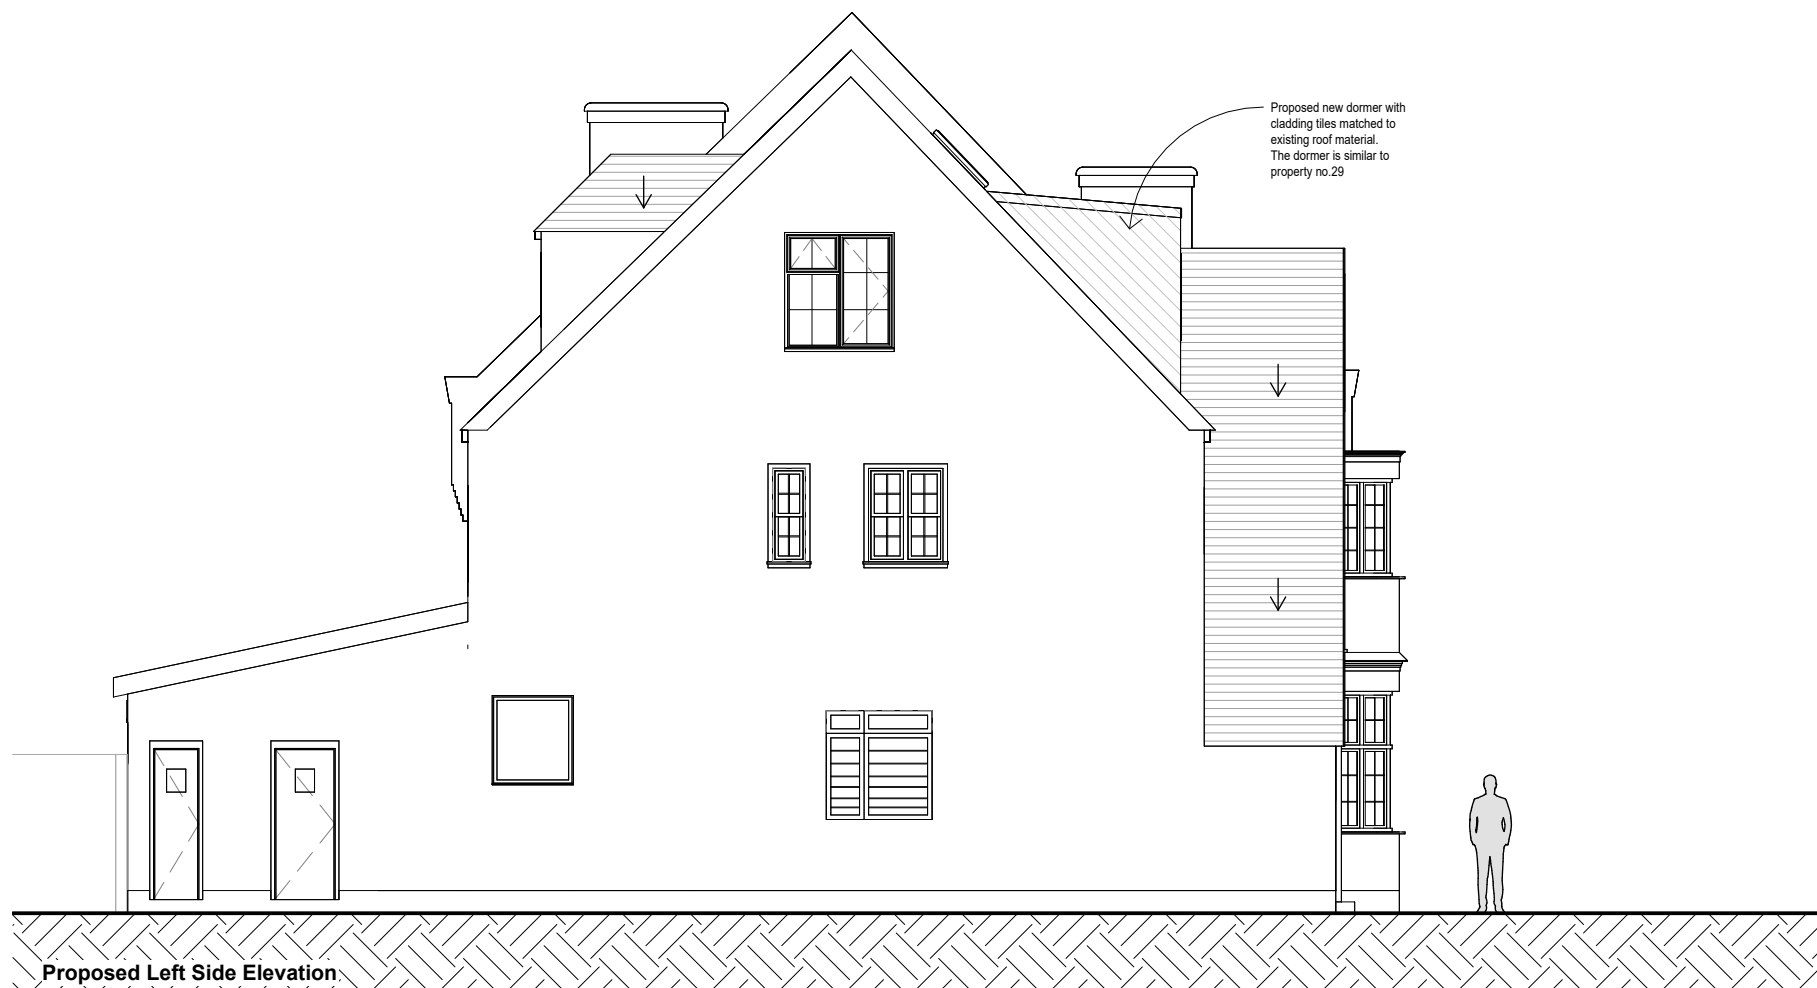

Existing & Proposed Left Side Elevations

SCAL	DATE	REV	DWG NO.
1 : 100	02/04/24	E	D207

