



PLAN SASH WINDOWS nos.147,148  
2nd Floor - Classroom 2.04

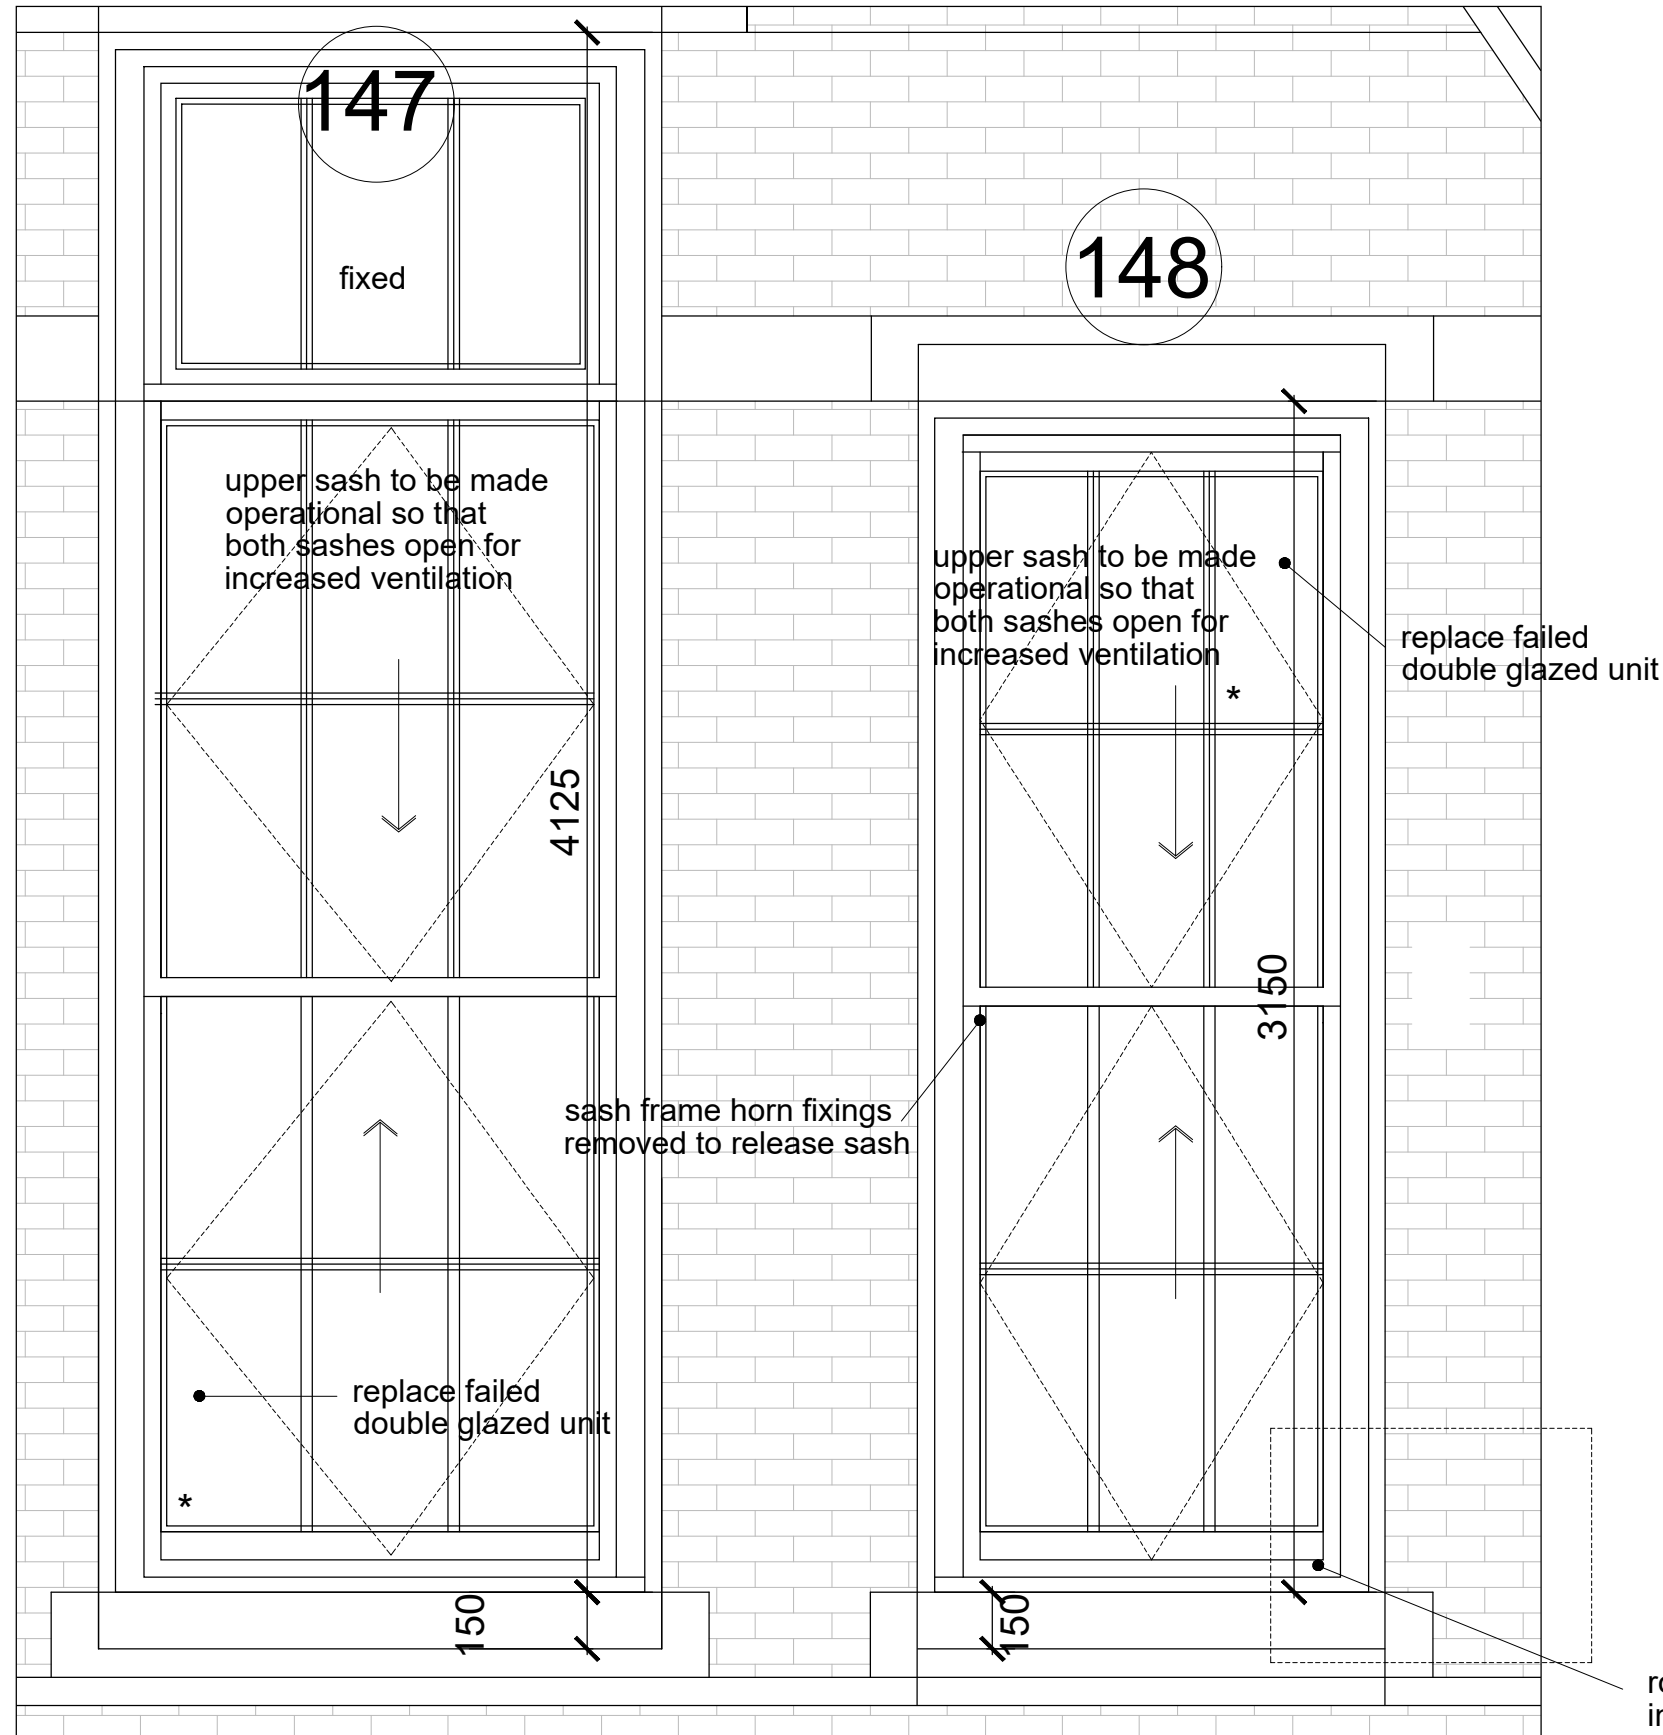

ELEVATION SASH WINDOW 147 ,148

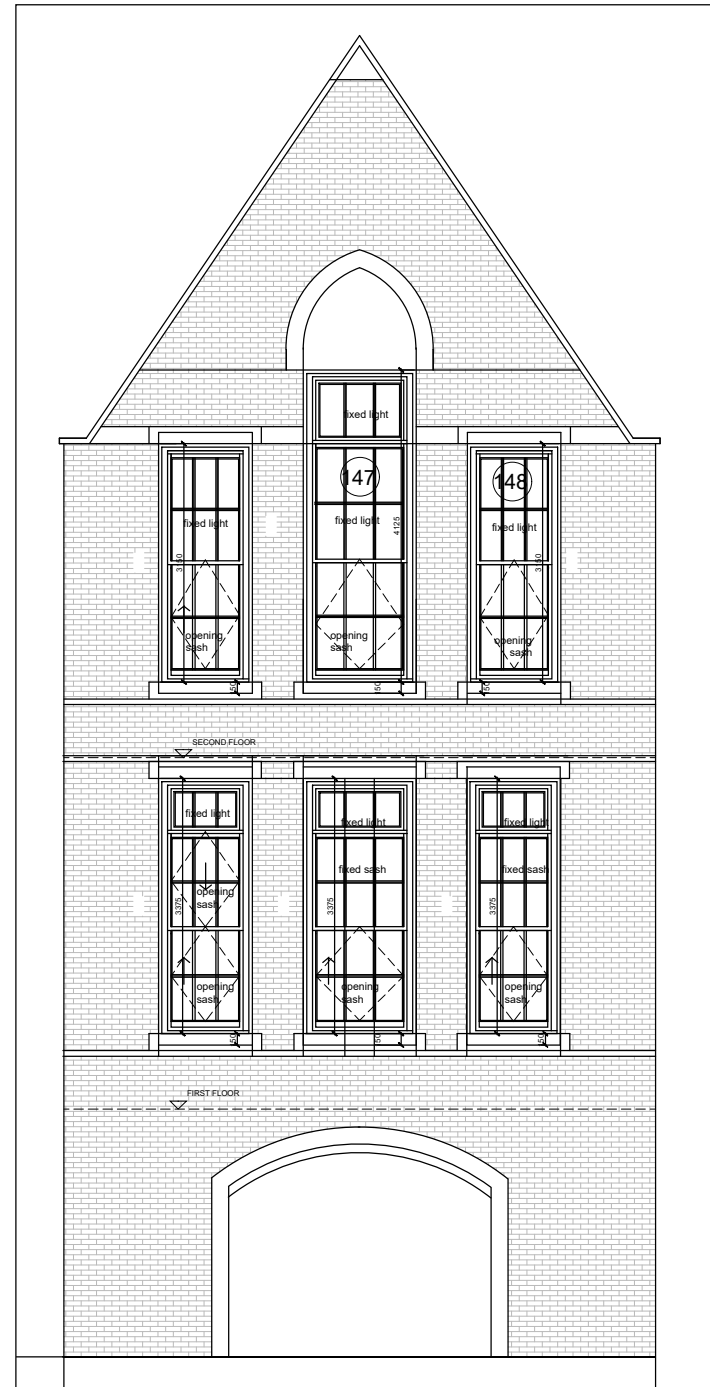

Do not scale from this drawing  
All dimensions are to be checked on site  
Any discrepancies are to be reported immediately to the Architect or Main Contractor

**COPYRIGHT © 2023**  
ALL RIGHTS RESERVED IN THE CHAPTER IV OF THE COPYRIGHT DESIGN AND PATENTS ACT 1988, HAVE BEEN GENERALLY ASSERTED

Notes:

Rev.	Date	Comment	By

Client:  
CFBL French School  
Holmes Road, Kentish Town, London NW5 3AX

Project:  
**Window Refurbishment**

Drawing:  
Type 2 Sash Window Repairs  
Plan & Elevation  
2nd Floor windows no.147,148 Classroom 2.04

Project No.	Drawing No.	Issue	Status
FS2023	SK02-3	P2	P

Scale: 1:25@A3 Date: May 2023 Drawn By: FB Checked By: FB