


Location Plan



0 50
Metres

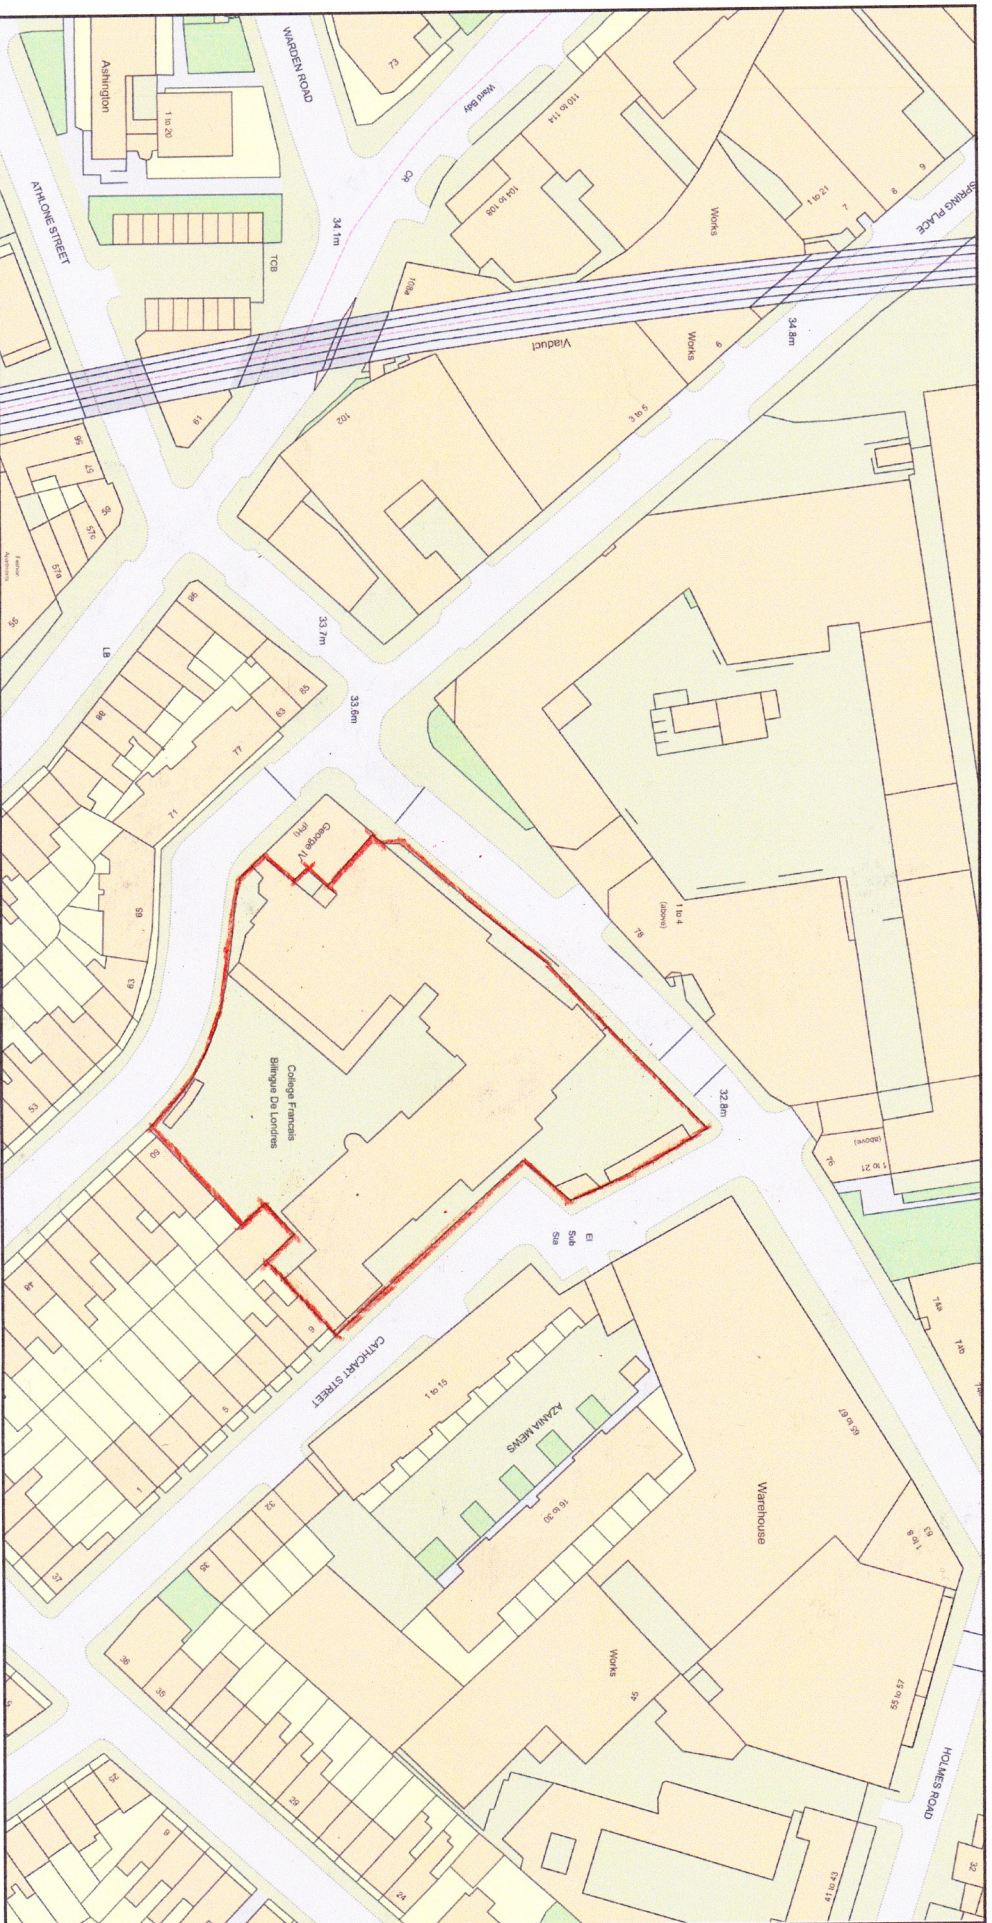

Plan Produced for: CFBL Listed Building Applica

Date Produced: 03 May 2024

Plan Reference Number: TORQM24124123831013

Scale: 1:1250 @ A4

© Crown copyright and database rights 2023 OS 100042766

