


Rev	Date	Dwn	Chk	Description
P01	02/02/2023	PP	LM	For Information
P02	24/07/2023	PP	LM	For Planning

Rev	Date	Dwn	Chk	Description
-----	------	-----	-----	-------------

Rev	Date	Dwn	Chk	Description
-----	------	-----	-----	-------------

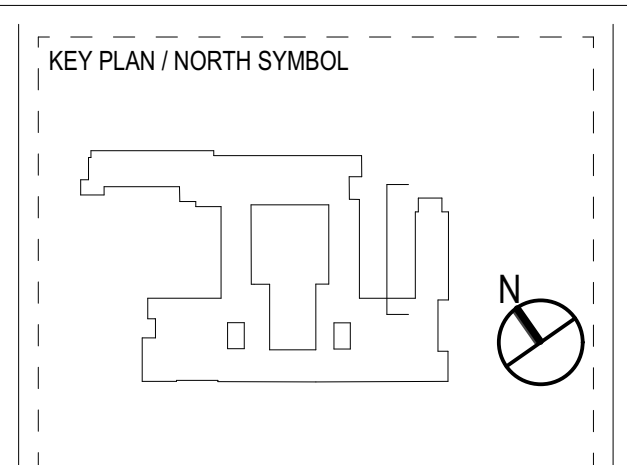

**JRA**  
 John Robertson Architects  
 111 Southwark Street,  
 London, SE1 1UF  
 02076335100  
 www.jra.co.uk  
 enquiries@jra.co.uk

Project  
**Tavistock House**  
 London

Client  
**British Medical Association**  
 BMA House, Tavistock Square London  
 WC1H 9JP  
 0200 123 1233  
 lbeach@bma.org.uk

Drawing Title  
**Block H - Existing Garden Elevation**

Scale 1:100 @ A0 Internal Project No. 1998

Dwg No. **1998-JRA-02-ZZ-DR-A-0083**

Suitability WORK IN PROGRESS S0

Revision PRELIMINARY **P02**

Source File: BMAHouse\_17582623 - BMAHouse.dwg for Architekt 21/1/2023 BMA House/198-JRA-02-ZZ-DR-A-0083 BMA House Team Model\_WORKSTREAM2