



Existing Rear Courtyard Elevation 2  
1:50 Scale

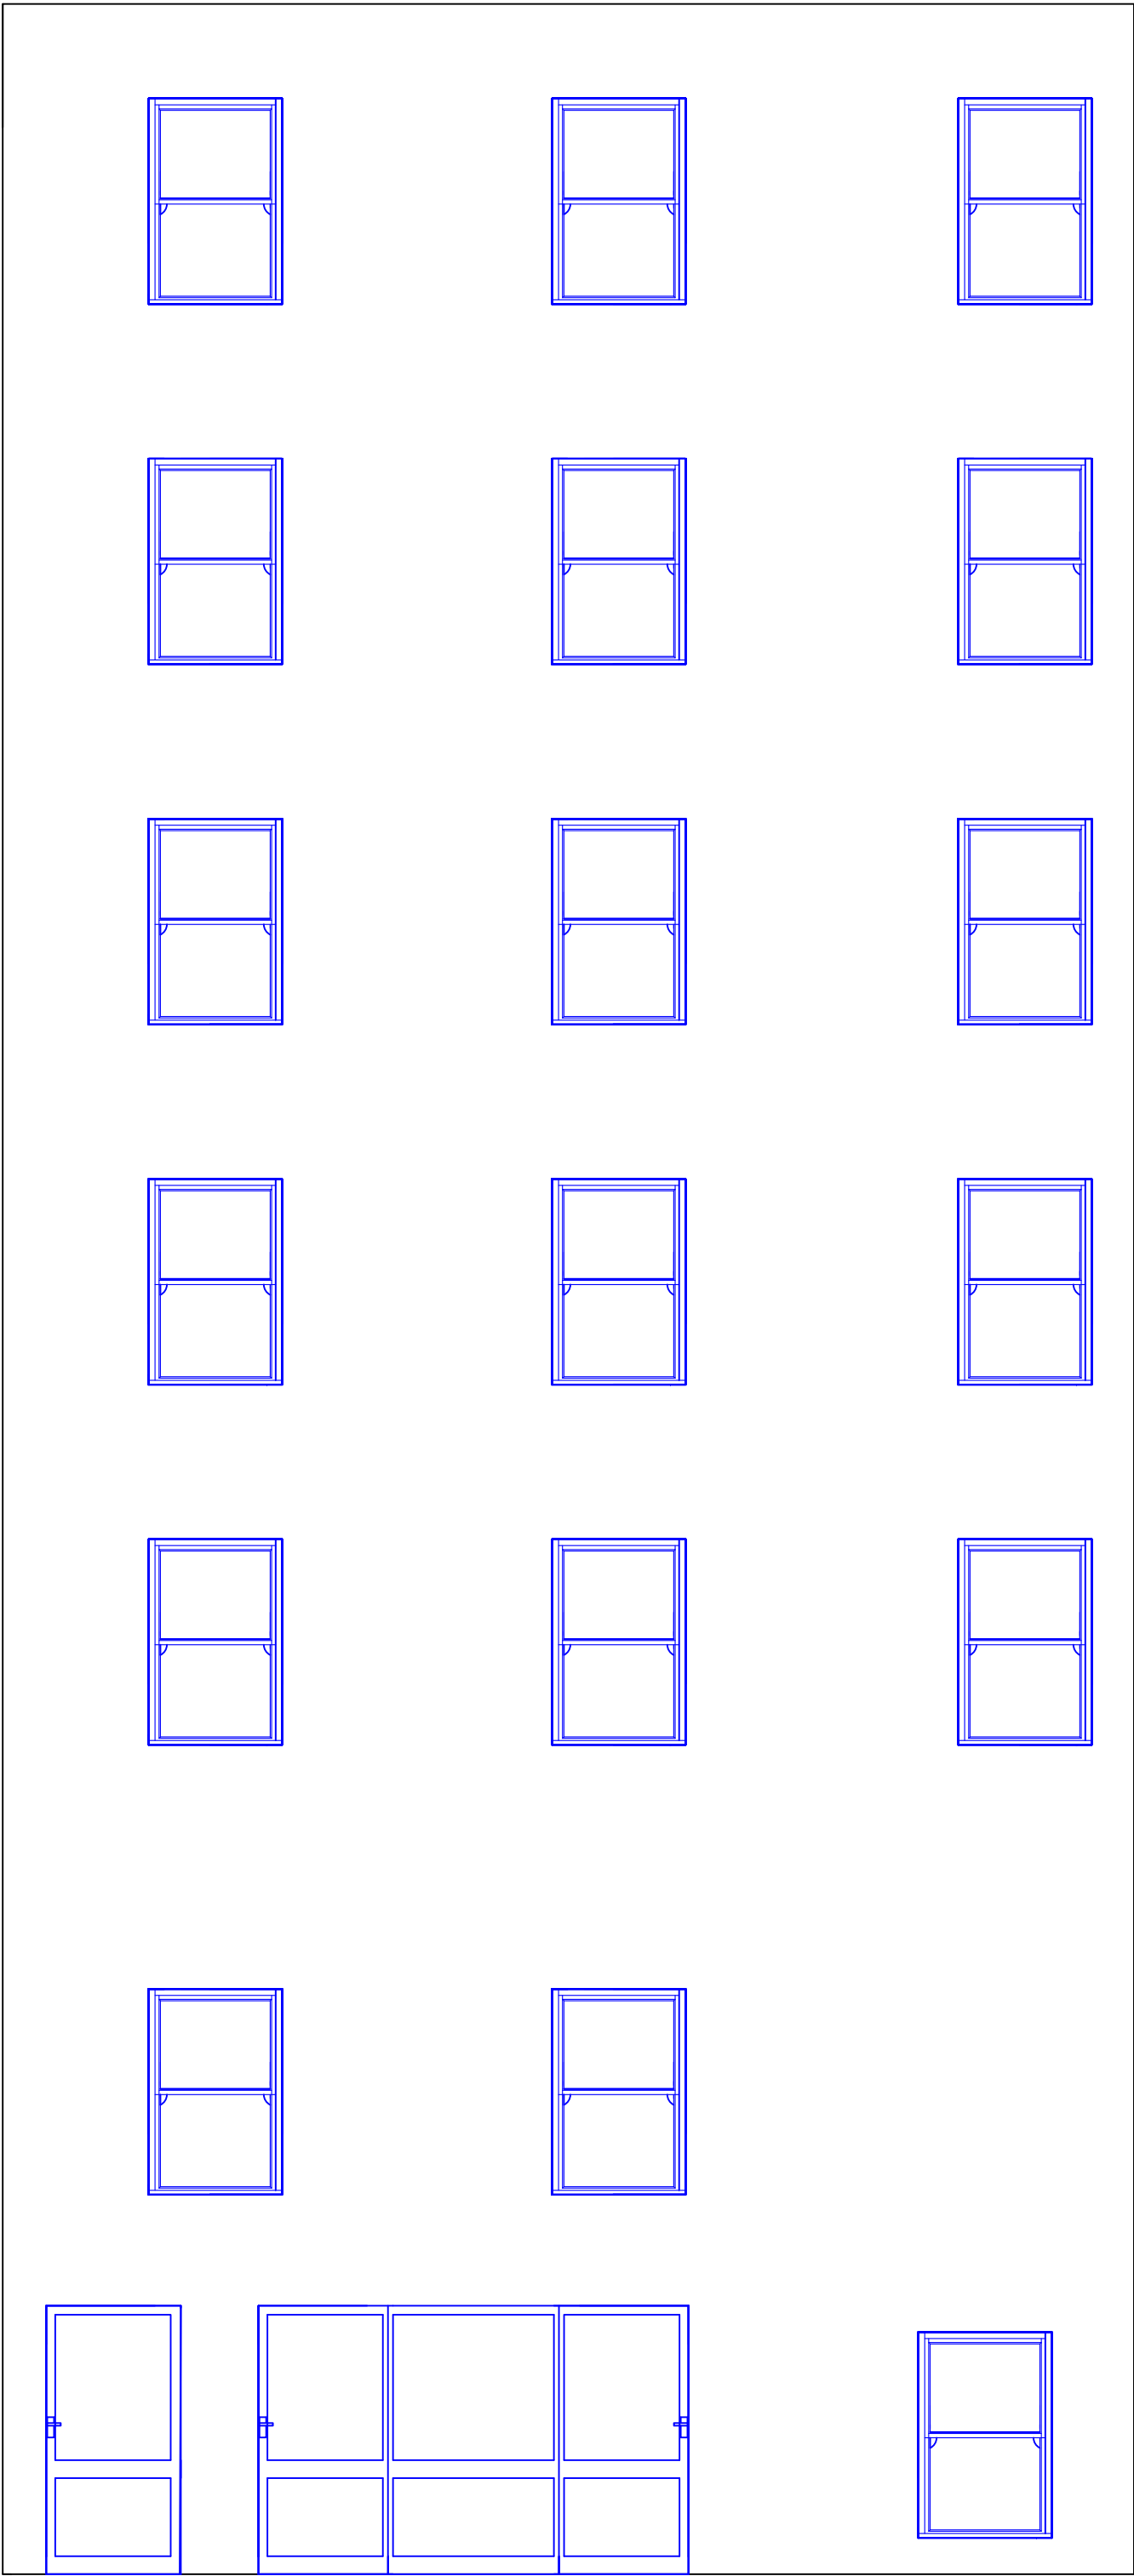

Proposed Rear Courtyard Elevation  
2 1:50 Scale

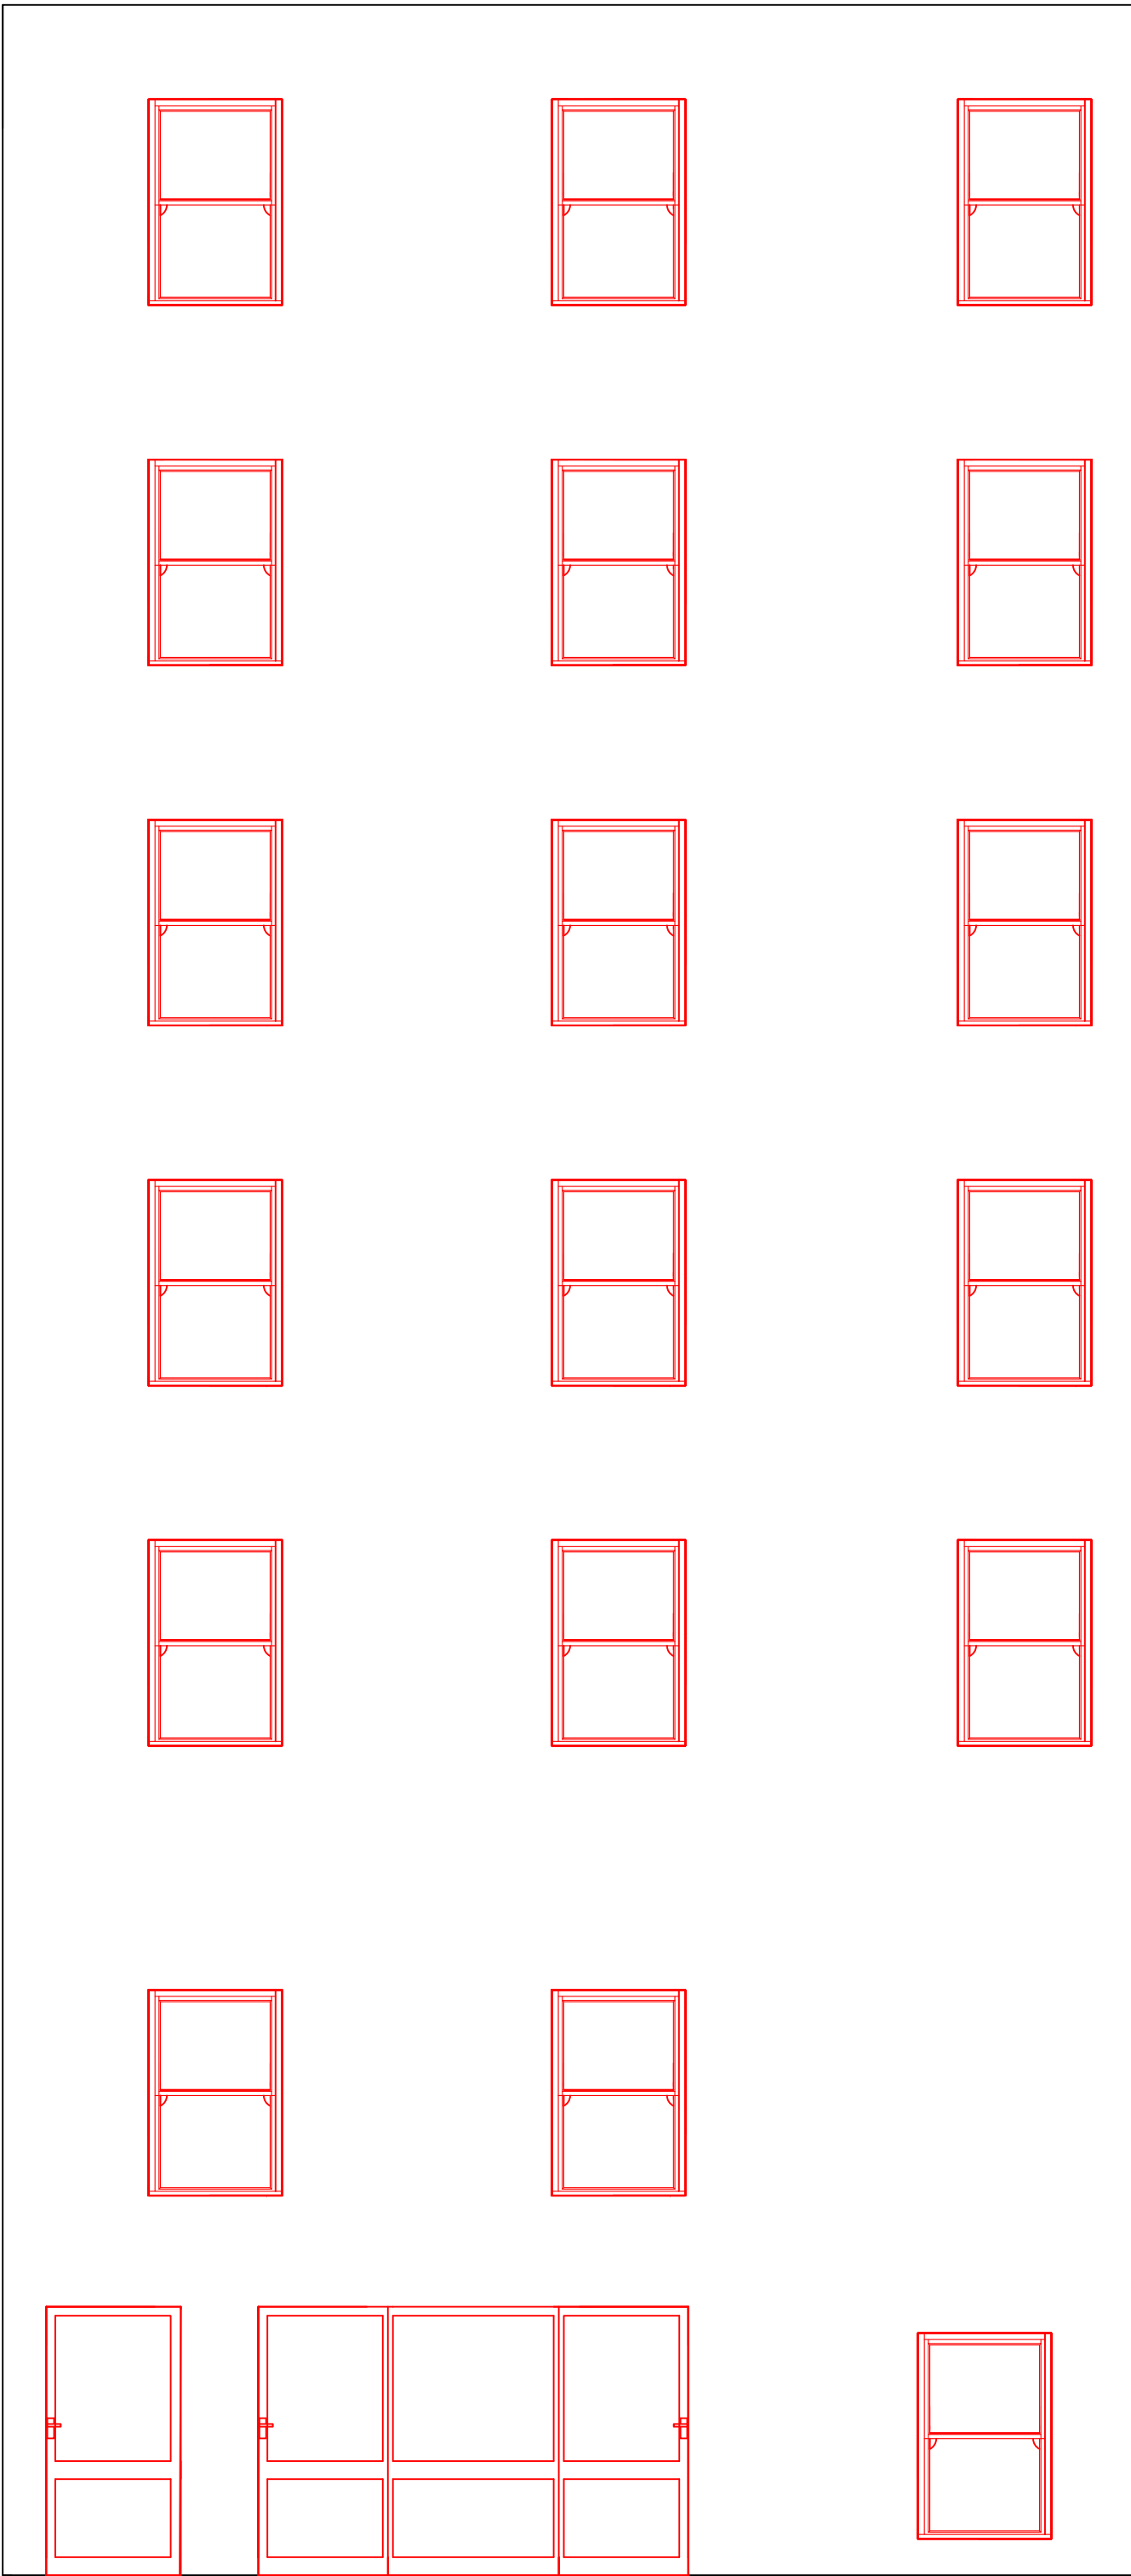

Project:	Cambria House	Revisions		
		No	Revision	Dates
Drawing:	Existing and Proposed Rear Courtyard Elevations 2			
Project Number:	3898			
Drawing Number:	2	Notes  Dimensions all to match existing, window scale and opening method to match existing, glazing bars and horn (if applicable) to match existing.		
Scale:	1:50			