


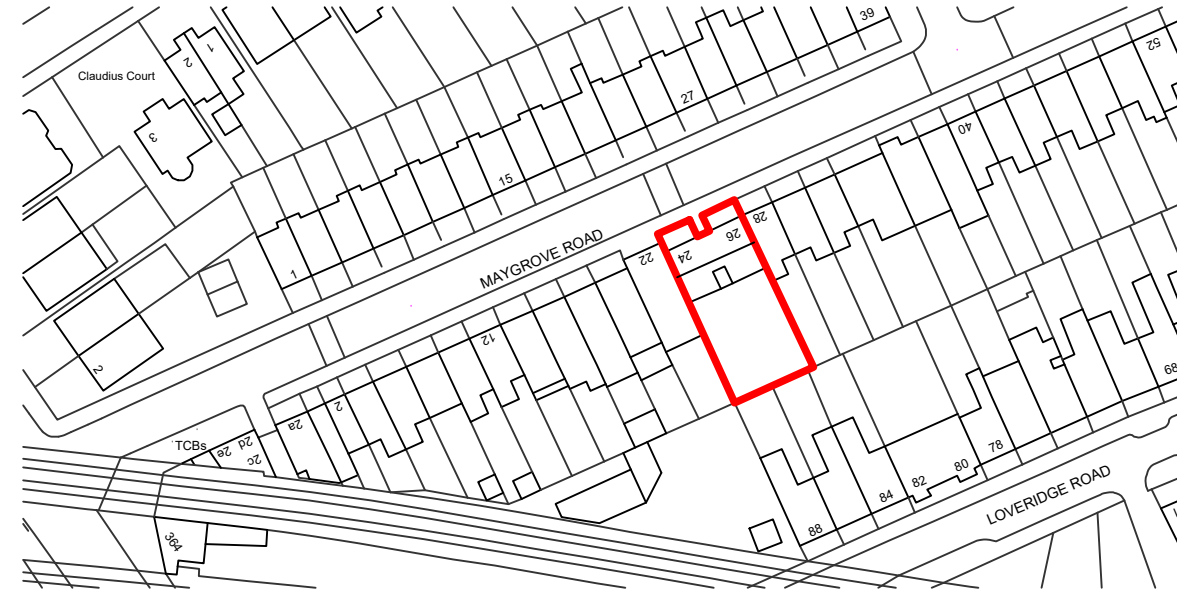

Site  
Boundary

The contractor is responsible to ensure that no products are to be utilised that do not comply with relevant British and/or European Standards and/or Codes of Practice, COSHH Regulations, Construction Regulations, or which are known or suspected at the time of product selection and/or construction to be deleterious to health and safety or to the durability of the work or not in accordance with good building practices.  
The contractor is responsible for checking dimensions, tolerances, levels and references. This drawing/model is to be read in conjunction with all relevant Other Project Team Members' or specialists' drawings/models/any Federated Model. Any discrepancy is to be notified to Baily Garner LLP and is to be rectified before proceeding with the works on site or shop drawings. Where an item is covered by drawings to different scales, the larger scale drawing is to be worked to.  
Any rights (including copyright) in this drawing/model and any proprietary work contained therein belong to Baily Garner LLP and may only be used in accordance with the licence granted to the Employer and with attribution to Baily Garner LLP.  
The drawing to be read in conjunction with: Document Suitability Codes page or at [www.bailygarner.co.uk/disclaimer/](http://www.bailygarner.co.uk/disclaimer/)

A3



# Site Location Plan

## 24-26 Maygrove Road, London, NW6 2EB

CLIENT NAME London Borough of Camden		PROJECT NAME Roof and Window Replacement Works	
PROJECT ADDRESS 24-26 Maygrove Road, London, NW6 2EB		DRAWING TITLE Site Location Plan	
SCALE 1:1250		SUITABILITY CODE Planning	
REVISED	AUTHOR	VOLUME	LEVEL
34656	BG	A3	ZZ
DATE	APPROVED	APPROVED	DATE
02/04/2024			
DRW NO	REV STAT	REV NO	
10	P	1	



LONDON HEAD OFFICE  
146-148 ELTHAM HILL  
LONDON SE9 5DY  
t. 020 8294 1000  
e. general@bailygarner.co.uk