KEY	-
	ר

Area of wall, floor or roof to be demolished

Area of door, window or stair to be removed

 \langle

 \searrow

Level ' +52.025 AOD +2.765 FFL

External demolition and / or excavation

Outline - door, partition, window or stair

Demolition works

- 1 Steps and low walls to be demolished and rebuilt
- 2 Walls and porch of South East Elevation to be demolished, windows and doors to be removed
- 3 Stairs and internal walls to be removed
- 4 New opening made in existing wall
- 5 Cupboards above stairs removed
- 6 Hallway beams removed
- 7 Internal walls demolished
- 8 Walls and porch of North West Elevation to be demolished, windows and doors to be removed
- 9 Low wall to be demolished Paving to be removed

bere:architects

54a Newington Green, London, N169PX T +44 (0)20 7241 1064 www.bere.co.uk




VILLAGE CLOSE

8 VILLAGE CLOSE BELSIZE LANE LONDON NW3 5AH

DEMOLITION SECTION 01

project 502

 $\left[\right]$

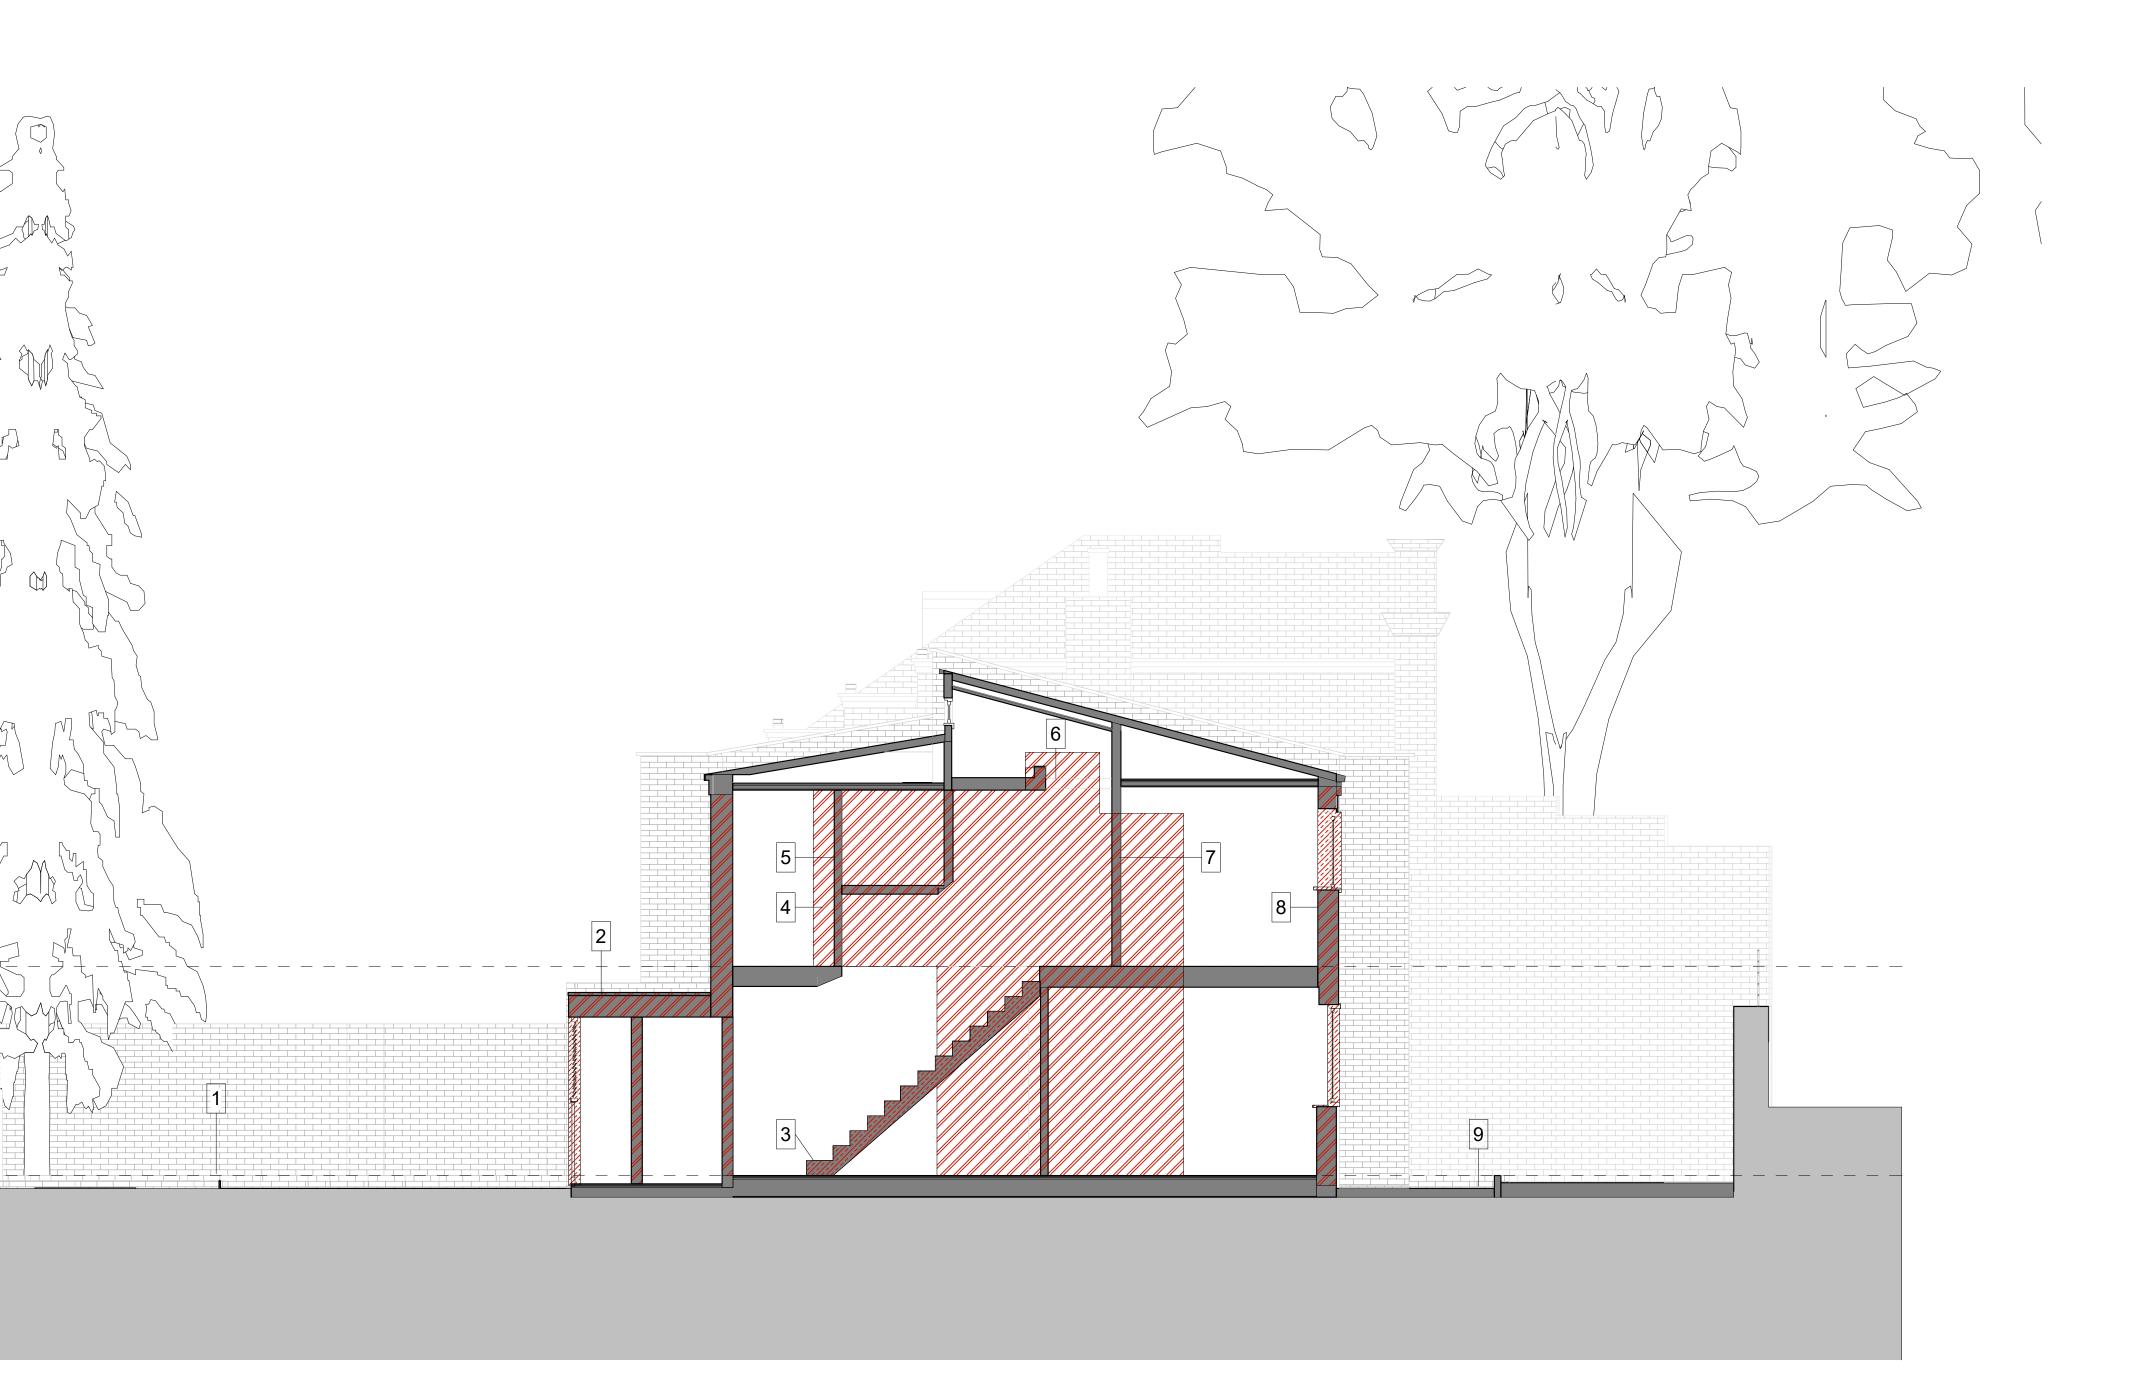

stage rev 2 F

SCALE CREATION DATE

1:50@A1 (1:100@A3)

PRINTED DATE 09/04/2024 14:22:00

GENERAL NOTES

- USE FIGURED DIMENSIONS ONLY. 1.
- DO NOT SCALE THIS DRAWING. 2.
- ALL DIMENSIONS TO BE CHECKED ON SITE 3. AND THE ARCHITECT TO BE INFORMED OF ANY DISCREPANCIES BEFORE CONSTRUCTION COMMENCES.
- 4. REF A.G02.I02 FOR FURTHER NOTES.

Rev

Description Existing Draft Demolition Updated Demolition Planning Issue QS Budget Cost Plan Planning Issue

Date 07/10/2022 GA 15/11/2022 GA 05/05/2023 GA 17/08/2023 GA 04/01/2024 GA 09/04/2024 GA

Author

Checker