


KEY:

- 
- Area of door, window or stair to be removed

Demolition works

- 1Internal walls demolished
- 2Bathroom beams removed
- 3Internal doors removed or set aside for re-use
- 4New opening made in existing wall
- 5Stairs and internal walls to be removed
- 6Walls of South East Elevation to be demolished  
Windows and doors to be removed
- 7Low walls to be demolished and rebuilt
- 8Paving to be removed

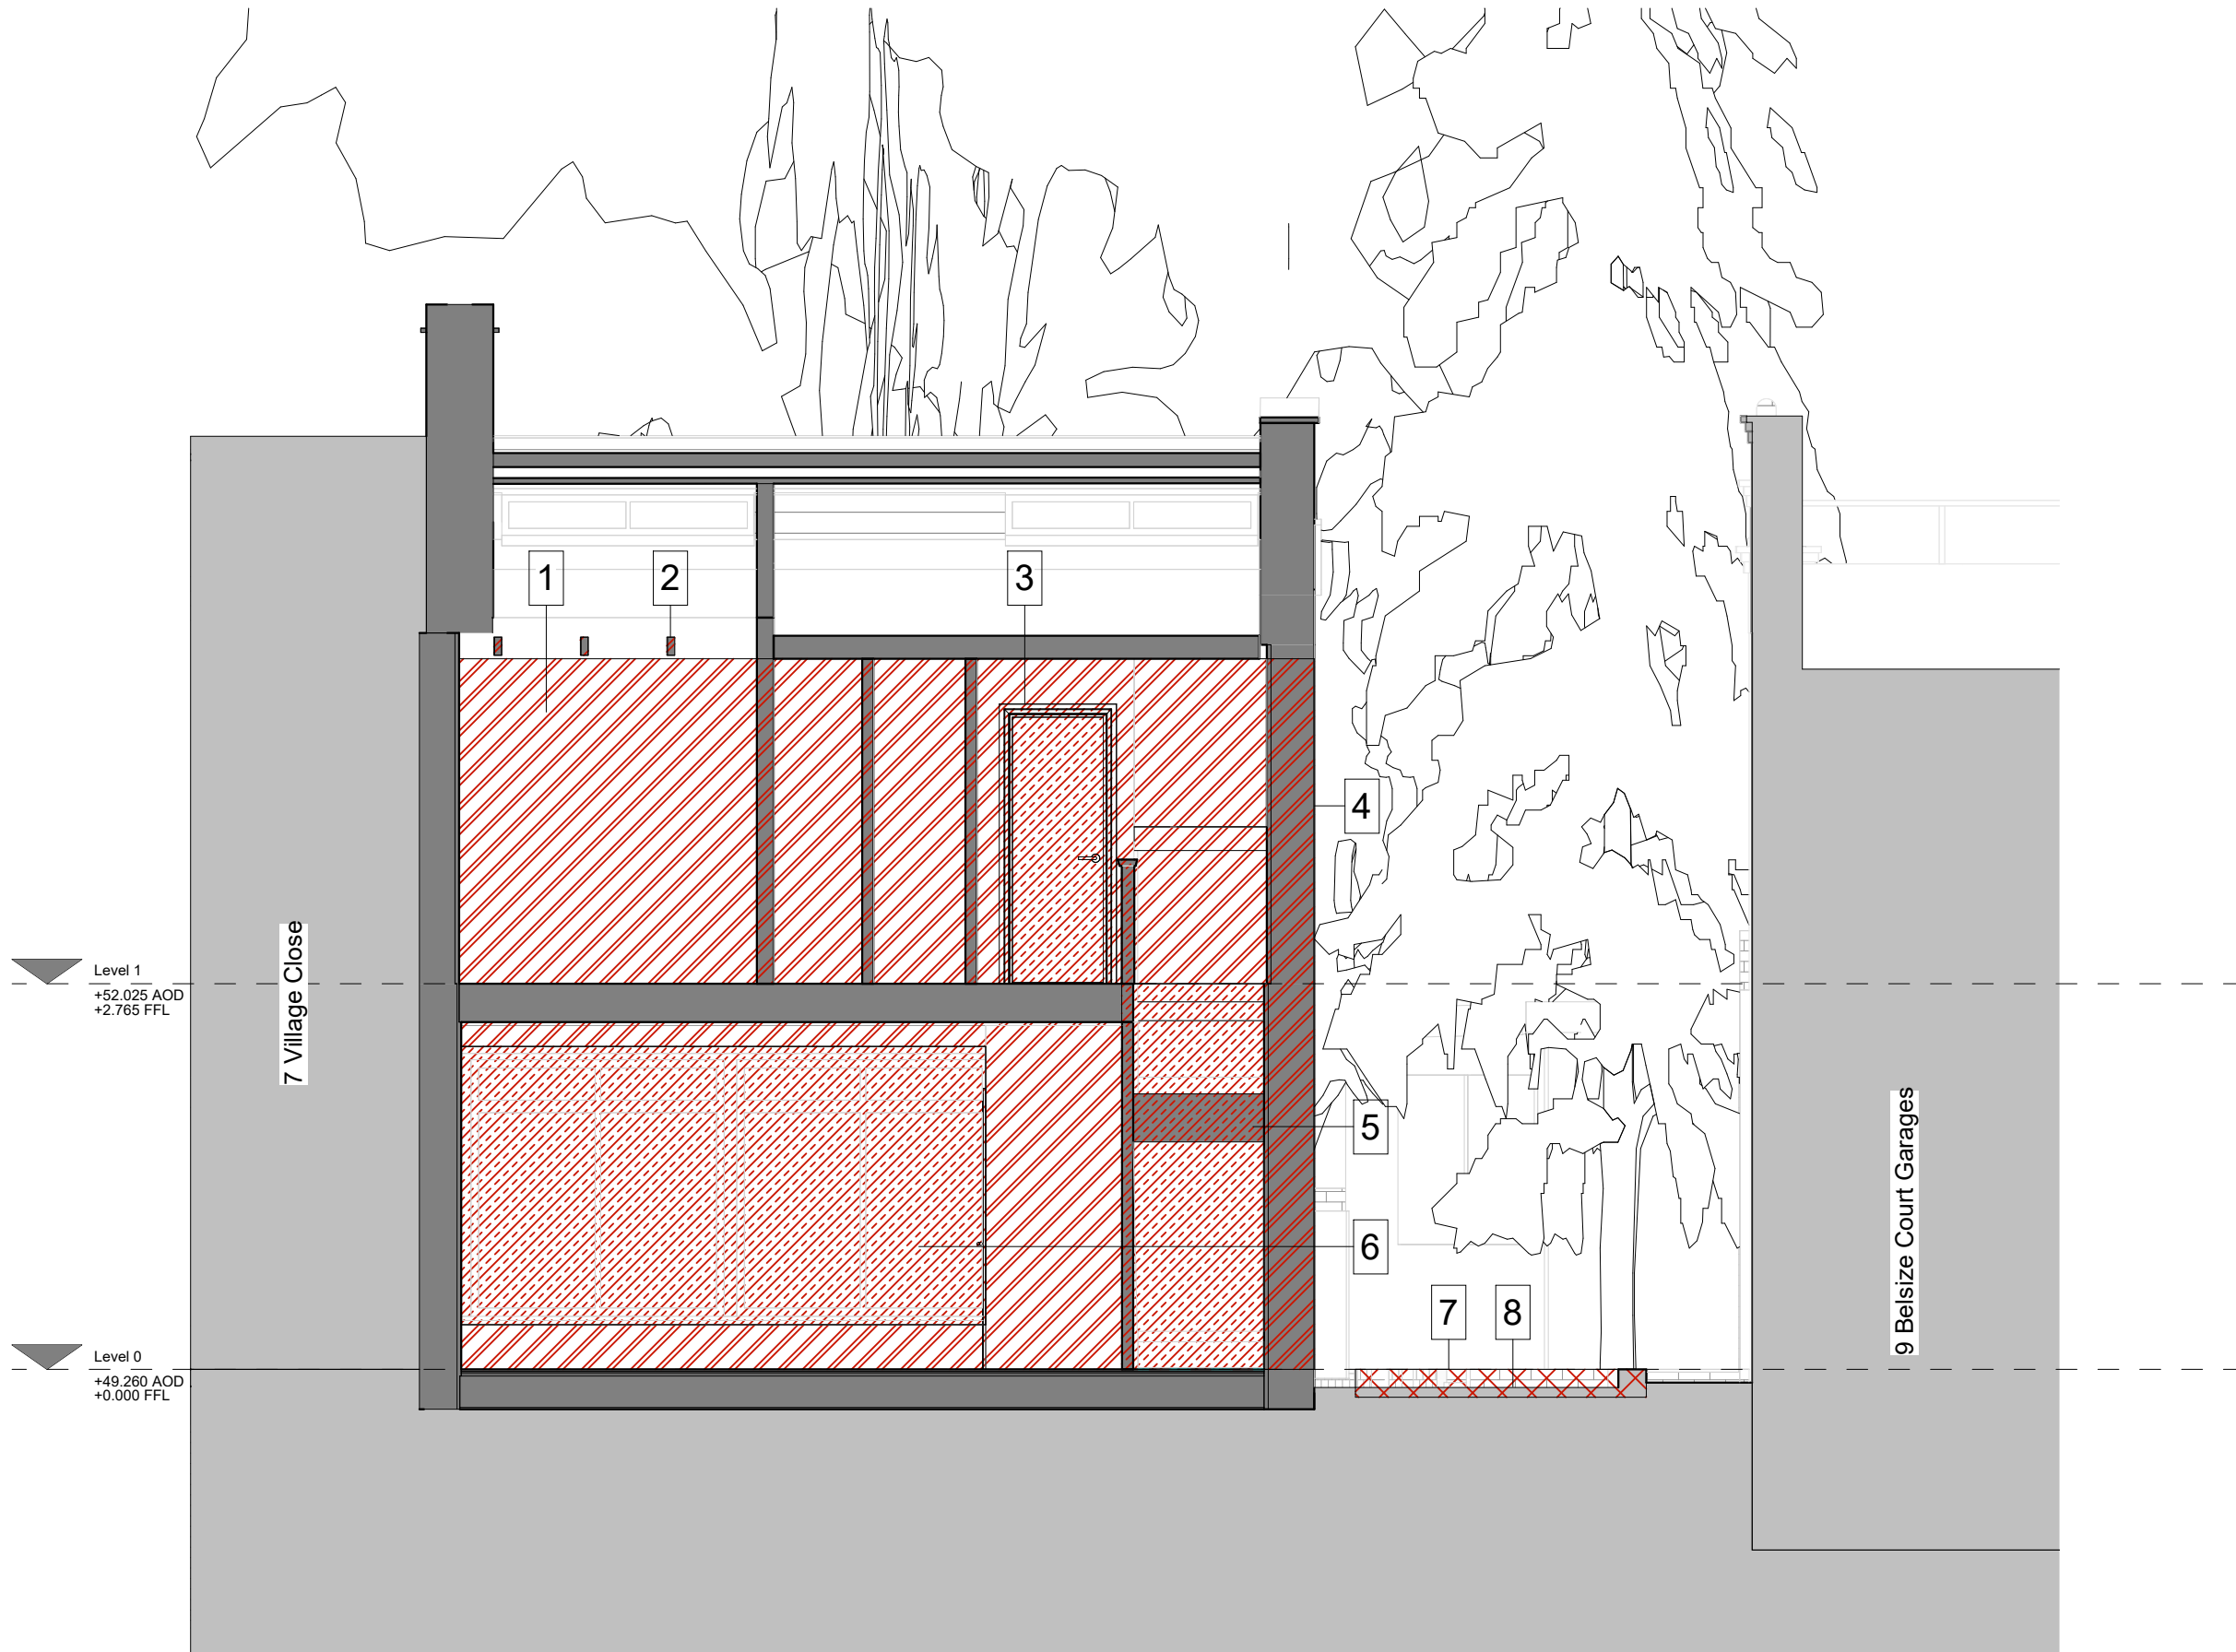

bere:architects

54a Newington Green, London, N169PX  
T +44 (0)20 7241 1064   www.bere.co.uk



VILLAGE CLOSE

8 VILLAGE CLOSE  
BELSIZE LANE  
LONDON NW3 5AH

DEMOLITION SECTION 02

project	disc. package. drawing	stage	rev
502	A.G11.S02	2	E

SCALE                    1 : 50 @ A1            (1 : 100 @ A3)

CREATION DATE

PRINTED DATE    09/04/2024 17:11:29

GENERAL NOTES

1.    USE FIGURED DIMENSIONS ONLY.  
2.    DO NOT SCALE THIS DRAWING.  
3.    ALL DIMENSIONS TO BE CHECKED ON SITE  
AND THE ARCHITECT TO BE INFORMED OF  
ANY DISCREPANCIES BEFORE  
CONSTRUCTION COMMENCES.  
4.    REF A.G02.I02 FOR FURTHER NOTES.

Rev

Rev	Description
A	Existing Draft
B	Demolition
C	Planning Issue
D	QS Budget Cost Plan
E	Planning Issue

Date

Author

Checker

07/10/2022	GA
15/11/2022	GA
17/08/2023	GA
04/01/2024	GA
09/04/2024	GA