


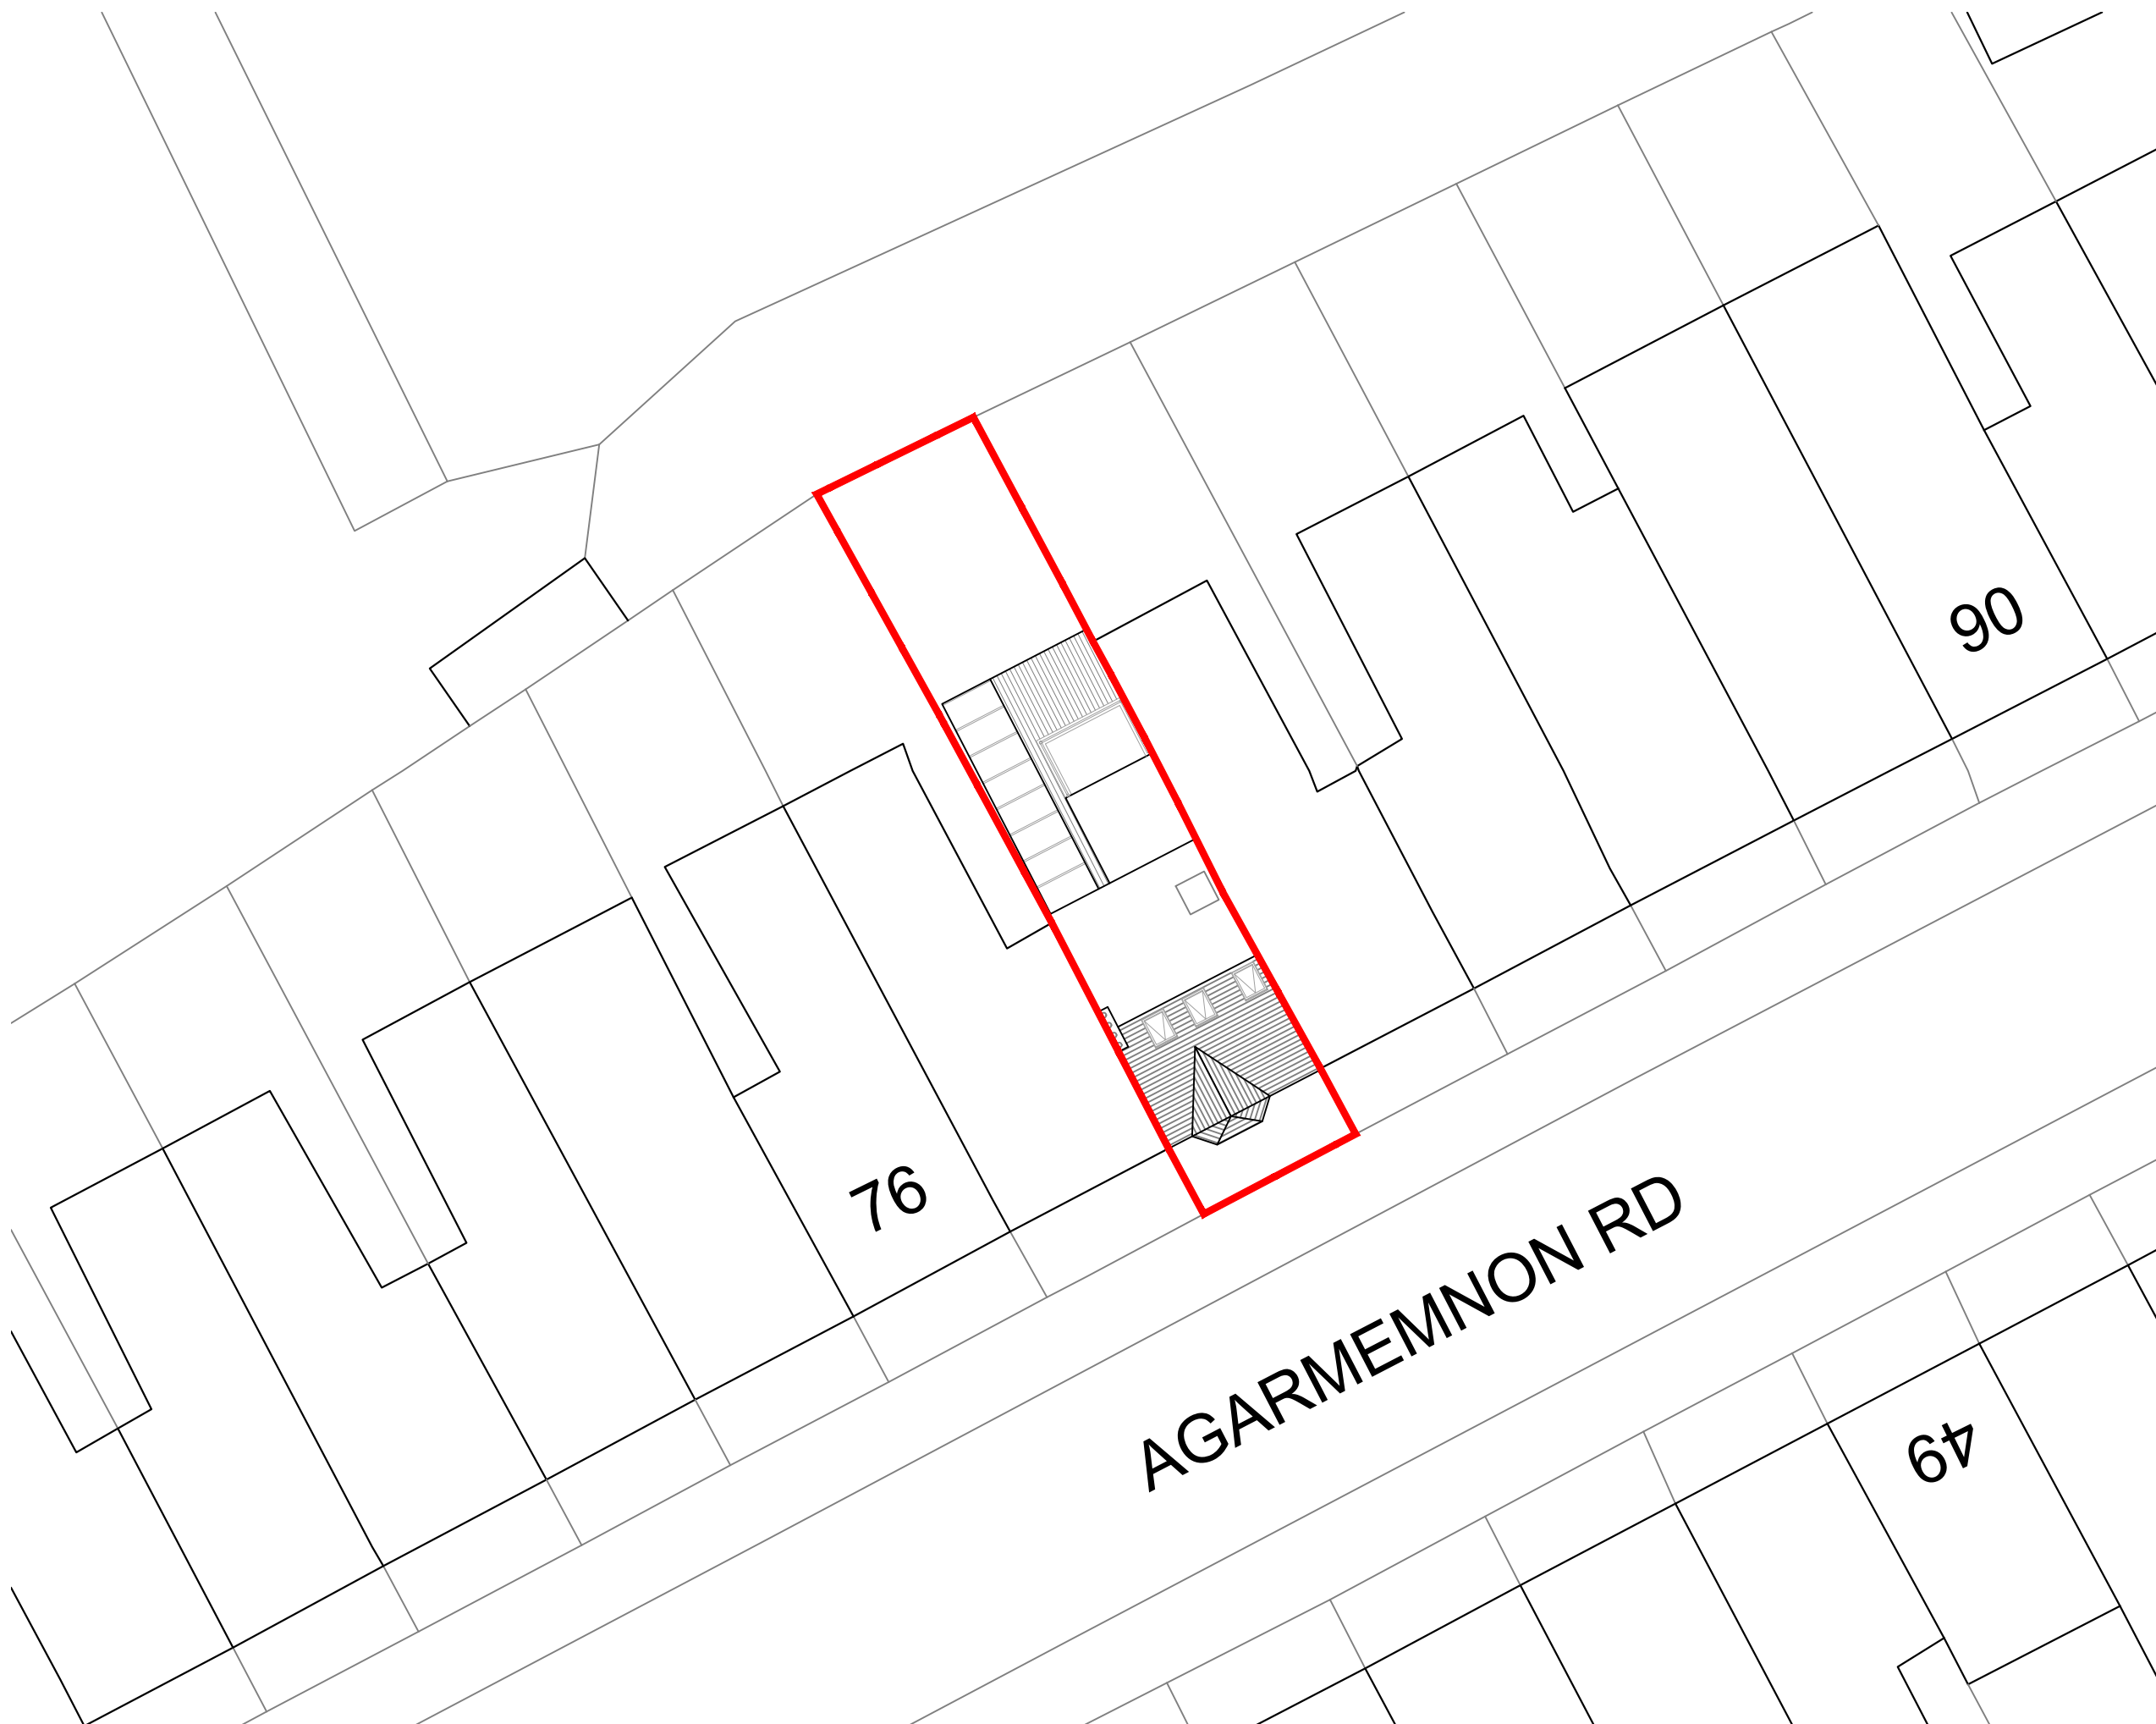

FOR PLANNING

80 AGARMEMNON ROAD
WEST HAMPSTEAD

Title
BLOCK PLAN

Scale	Drawn	Checked	Date
1:200 @ A3	SB	HE	APR 24
Drawing Number			Revision
1554_YPUK_P002			P3



YOURPLANS
Planning design specialists