


Part section to  
show staircase

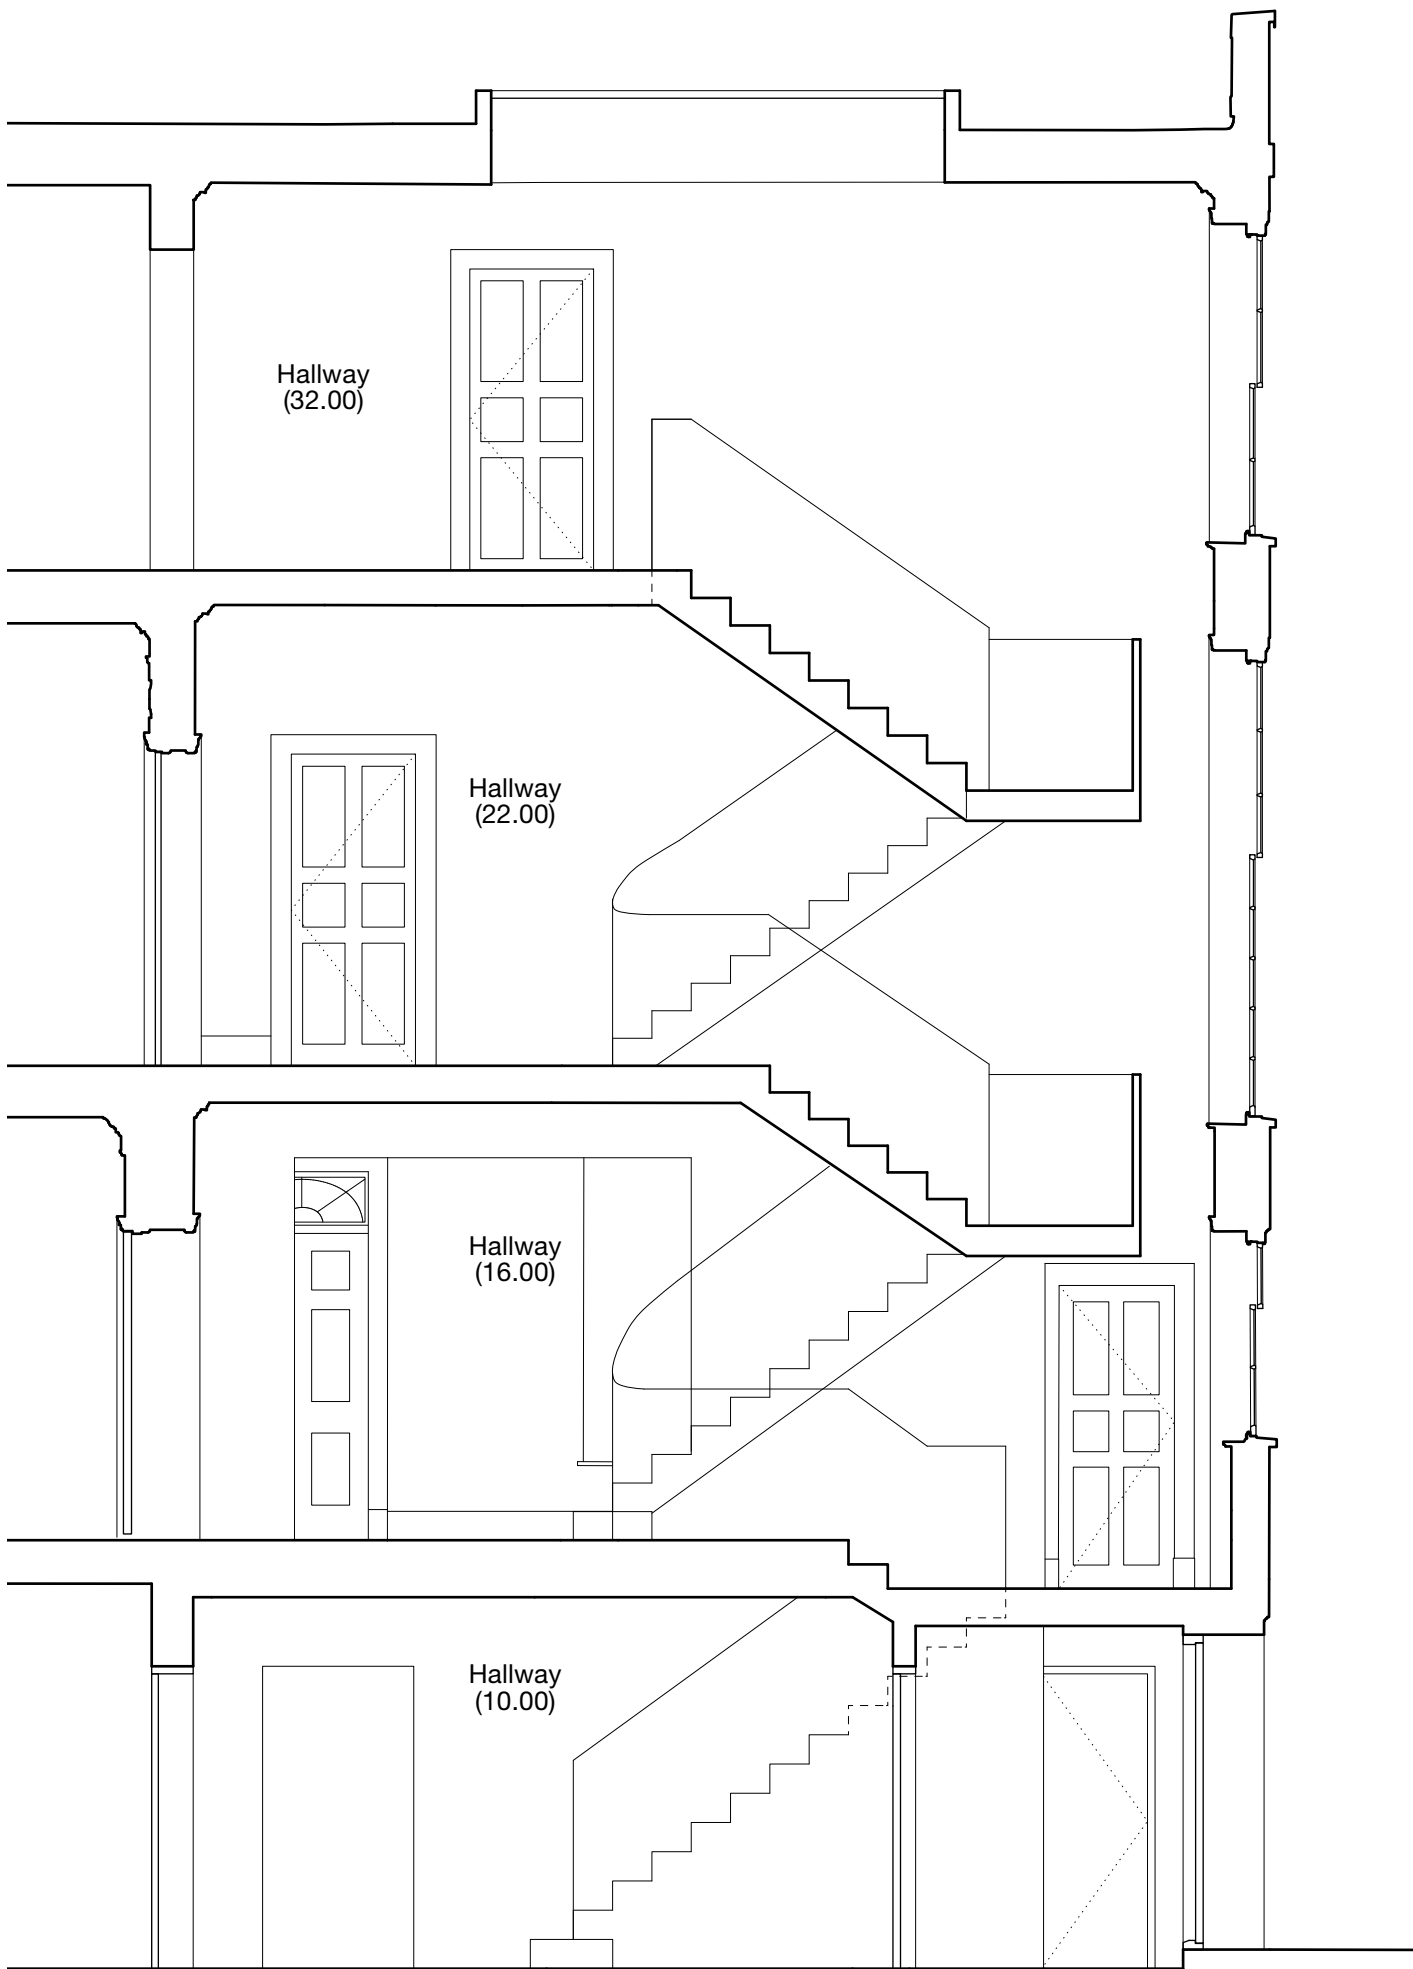

0 1 2 4m

31/44  
Architects

6 Osborn Street  
London  
E1 6TD  
United Kingdom  
+44 (0)20 3735 7820  
London@  
3144architects.com

Client  
No. 5 The Grove

Project  
The Grove

Date  
01/12/2023

Drawing name  
Demolition Section BB

Drawing number  
44/2022/PL 1011

Status  
PLANNING

Drawn Checked  
JH JH

Scale / Format  
1:50 / A1  
1:100 / A3

Rev.	Date	Description	Drawn / Checked
------	------	-------------	-----------------

© 31/44 Architects  
Do not scale from this drawing.  
All dimensions to be verified on site.  
This drawing is to be read in conjunction with all consultants information.  
Any discrepancies to be reported immediately to the Architect.

Drawing may be scaled for planning purposes.