
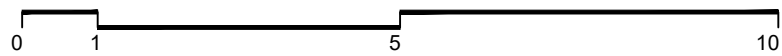


NOTES

Key

- Existing walls
- Proposed Walls

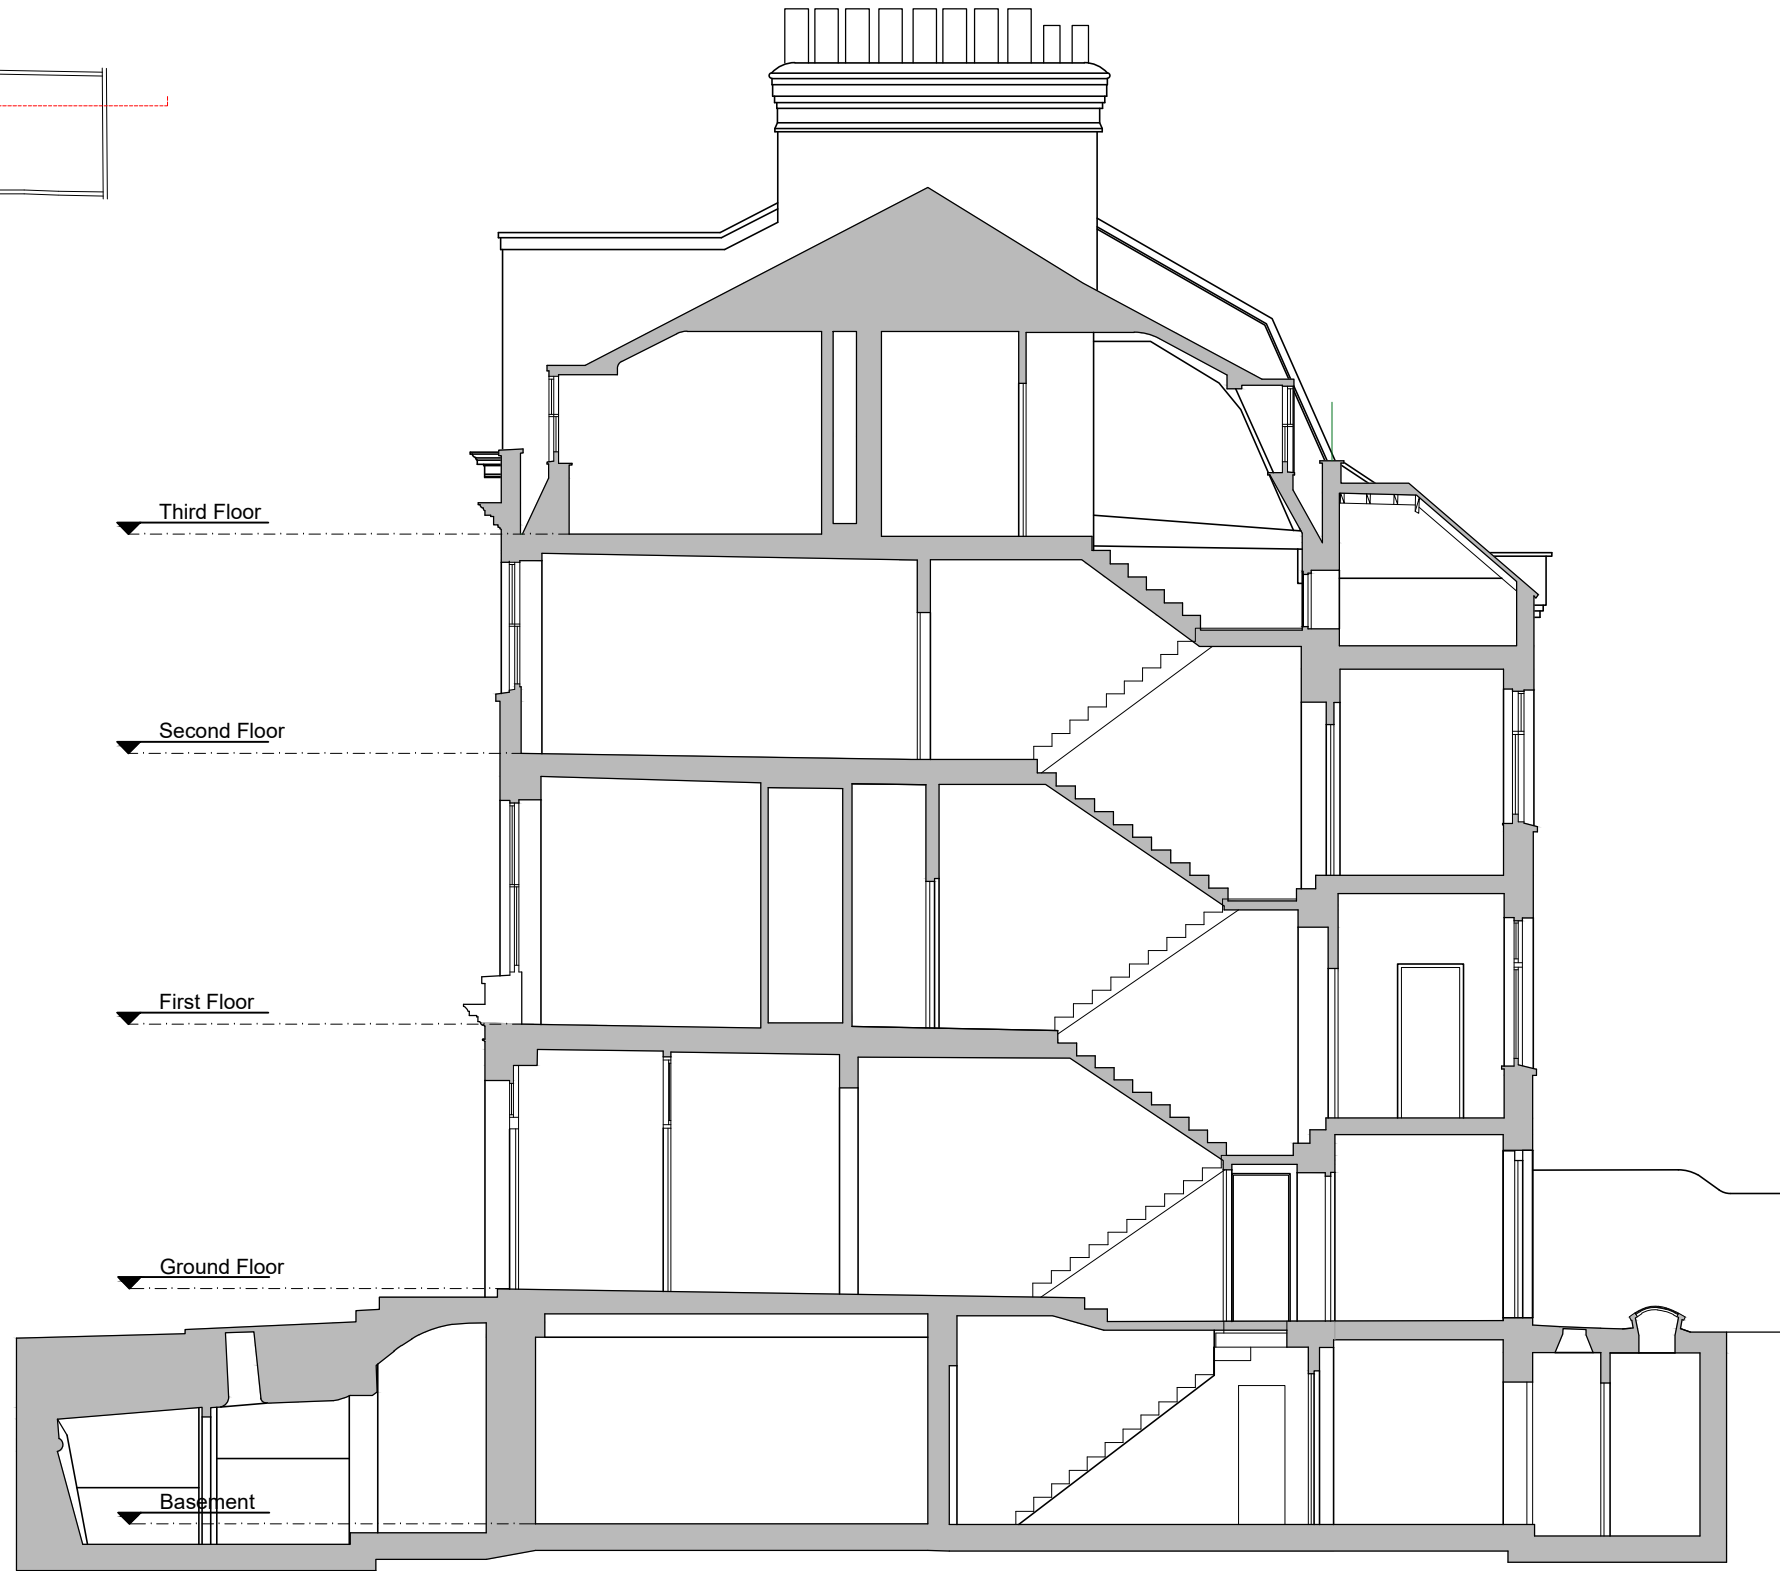

studio moren studio moren Ltd architecture urban design interior design creative media www.studiomoren.co.uk studio@studiomoren.co.uk architecture	57d jamestown road london nw1 7db UK t: 020 7267 4440	project 69 Gower Street	drawing title Existing Section	scale 1:100 @ A3 NTS @ A4	date 29.04.24	drawn by MB
	rev amendments	date by chk	client Garth Hotel Limited	drawing status PLANNING	job no. 1953	drawing no. A-025-300