


NOTES

Key

- Public Areas
- Guestrooms
- Back of House/Staff areas
- Existing walls
- Proposed Walls

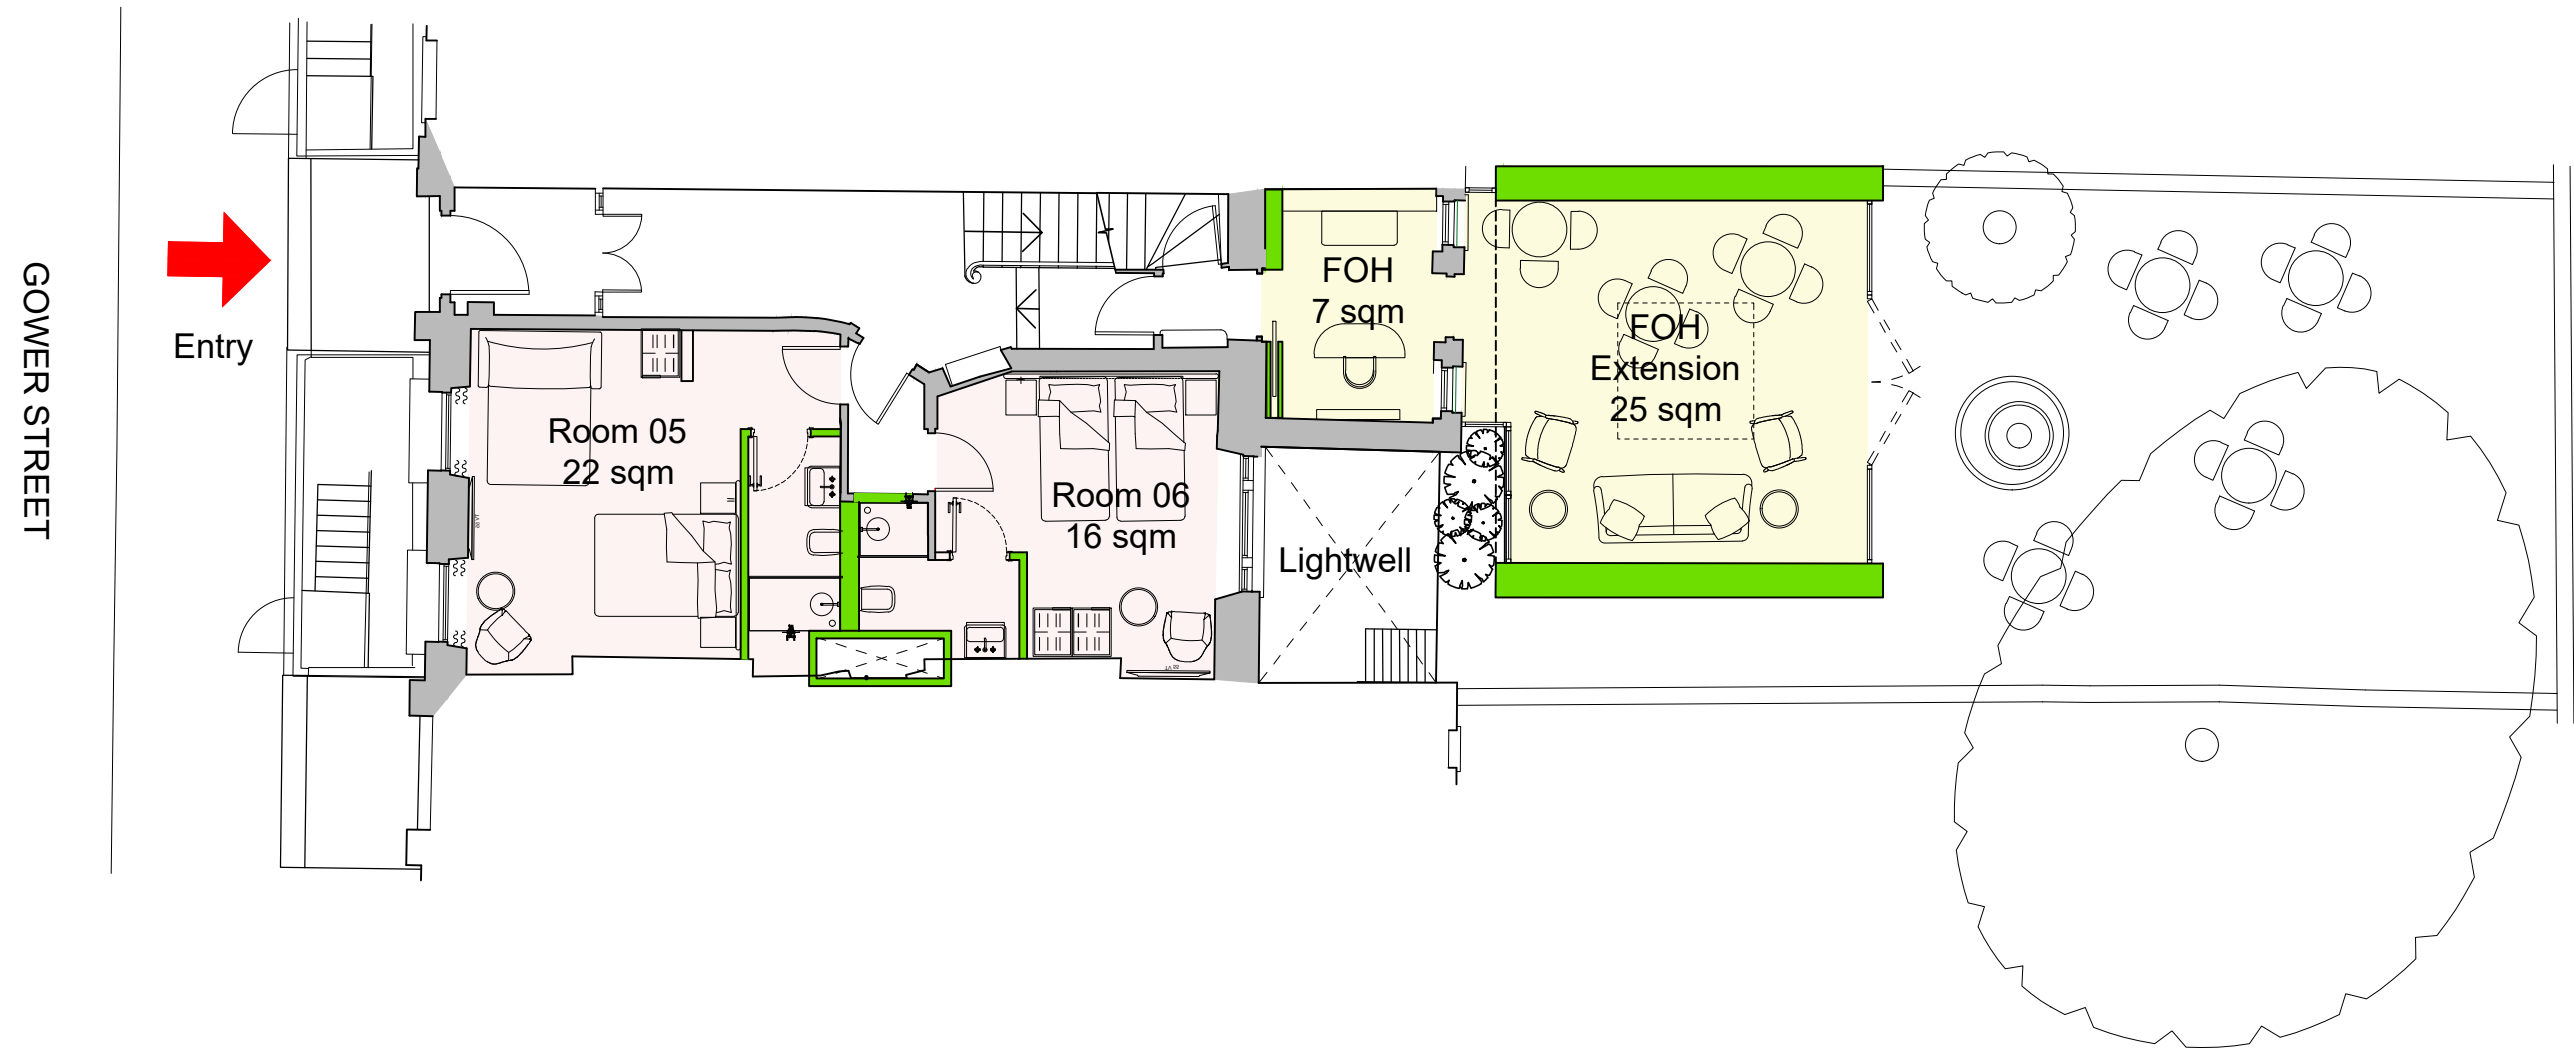

studio moren studio moren Ltd architecture urban design interior design creative media www.studiomoren.co.uk studio@studiomoren.co.uk architecture	57d jamestown road london nw1 7db UK t: 020 7267 4440	project 69 Gower Street	drawing title Ground Floor As Proposed	scale 1:100 @ A3 NTS @ A4	date 21.03.24	drawn by ES
	P2 Ensuite Locations Updated P1 First issue for planning rev amendments	23.04.24 ES PW 21.03.24 TP PW date by chk	client Garth Hotel Limited	drawing status PLANNING	job no. 1953	drawing no. A-100-100