
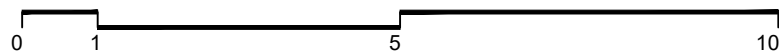


**NOTES**

Key

- Existing walls
- Proposed Walls

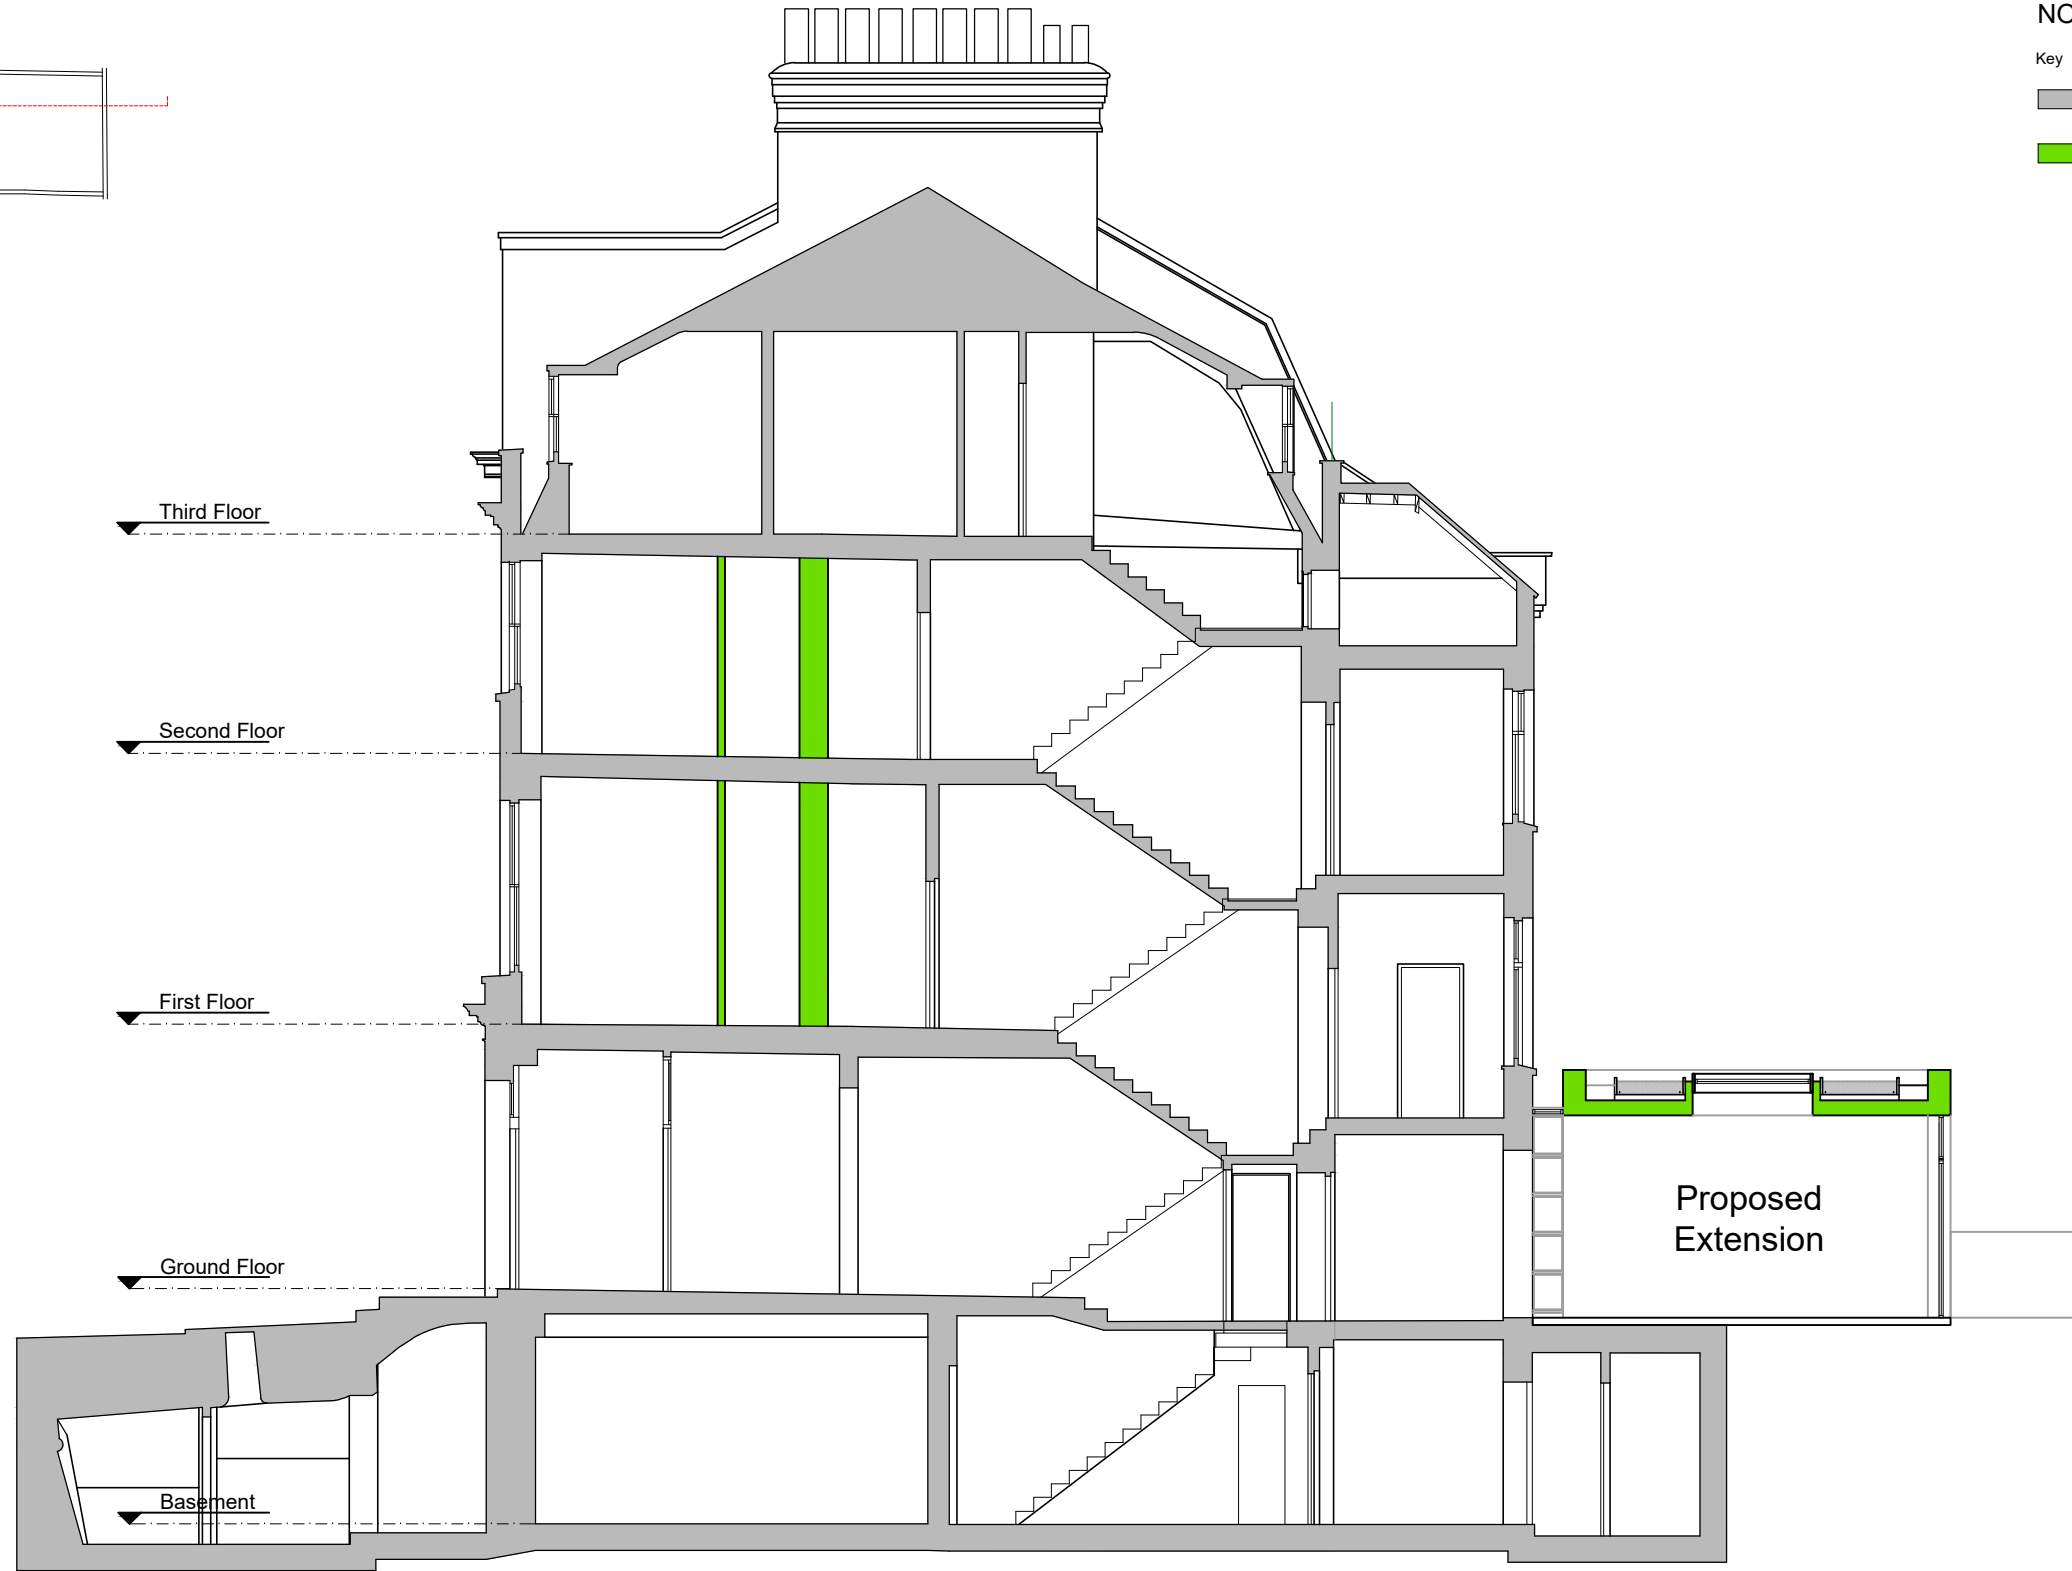

<p><b>studio moren</b>                  studio moren Ltd                  architecture urban design                  interior design creative media  <a href="http://www.studiomoren.co.uk">www.studiomoren.co.uk</a>                  studio@studiomoren.co.uk                  architecture</p>	57d jamestown road london nw1 7db UK t: 020 7267 4440	project 69 Gower Street	drawing title Proposed Section	scale 1:100 @ A3 NTS @ A4	date 29.04.24	drawn by MB
	rev amendments	date by chk	client Garth Hotel Limited	drawing status PLANNING	job no. 1953	drawing no. A-100-300