



1. THE COPYRIGHT OF THIS DRAWING IS VESTED IN © AC DESIGN SOLUTIONS LTD AND IT MAY NOT BE REPRODUCED IN FULL, PART OR USED FOR THE MANUFACTURE OF ANY ARTICLE WITHOUT THE EXPRESS PERMISSION OF THE COPYRIGHT HOLDER.
2. **DO NOT SCALE FROM THIS DRAWING.** ALL DIMENSIONS AND LEVELS TO BE CHECKED ON SITE AND VERIFIED BY THE CONTRACTOR PRIOR TO PURCHASING ANY MATERIALS.
3. ANY SPECIFICATION NOTED ON THESE **DRAWINGS SHOULD BE APPROVED BY BUILDING CONTROL** PRIOR TO PURCHASING ANY MATERIALS.
4. ALL DIMENSION ARE IN MM UNLESS NOTED OTHERWISE.
5. REPORT ALL DRAWING ERRORS, OMISSIONS AND DISCREPANCIES TO AC DESIGN SOLUTIONS LTD.
6. THE TEMPORARY WORKS AND THE STRUCTURAL INTEGRITY OF THE EXISTING AND PROPOSED STRUCTURES WITHIN AND ADJACENT TO THE WORKS ARE THE SOLE RESPONSIBILITY OF THE CONTRACTOR.
7. NO VARIATIONS TO THE DRAWINGS WILL BE PERMITTED WITHOUT THE WRITTEN APPROVAL OF AC DESIGN SOLUTIONS LTD.

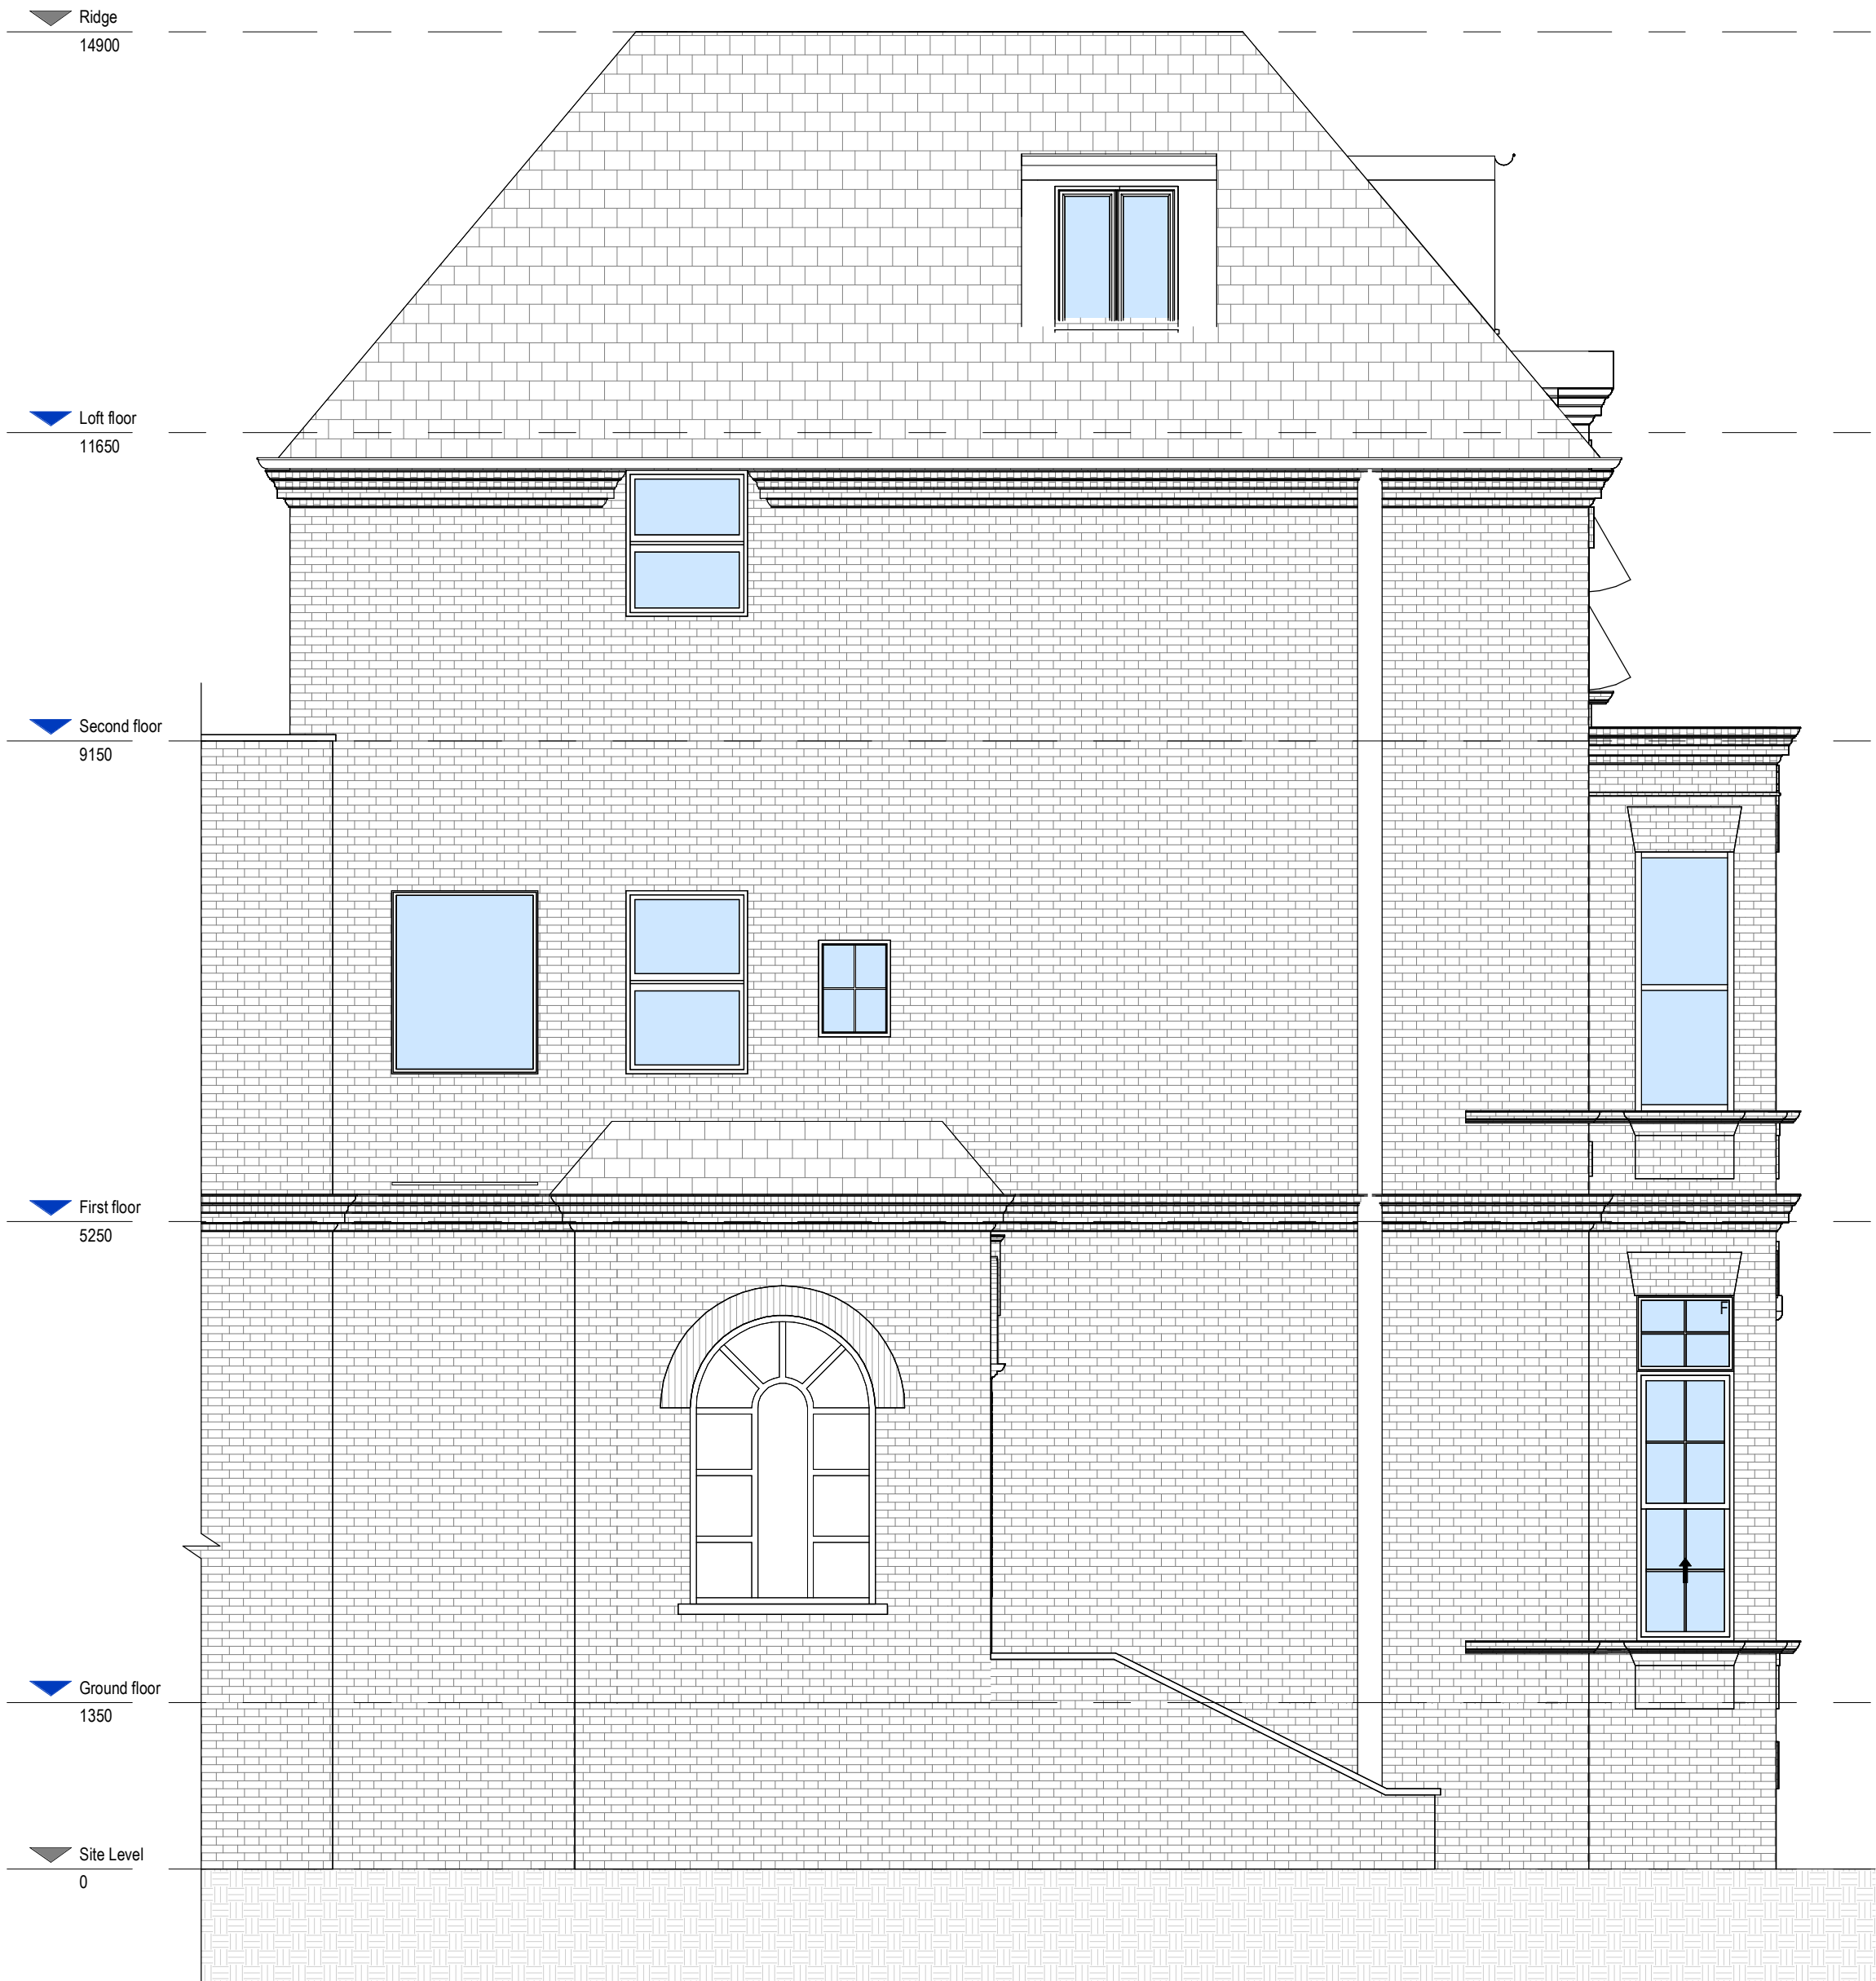

REV	DESCRIPTION	DATE	BY
02	Change of condensor unit location	02.02.2024	M.E

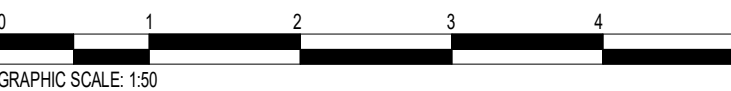

PROJECT STATUS		PLANNING	
PROJECT		FLAT 3, 30 FITZJOHN AVENUE	
TITLE		PROPOSED SIDE ELEVATIONS	
CLIENT		FLORIAN	
DRAWN BY ME	CHECKED BY ZC	DATE 07/05/2024	SCALE ( @A1 ) 1 : 50
DRAWING NUMBER UK23066-TD-A-203			
PROJECT NUMBER UK23066	BUILDING CLASS	PHASE	REVISION 02

1 PROPOSED LEFT SIDE ELEVATION

1 : 50

2 PROPOSED RIGHT SIDE ELEVATION

1 : 50